
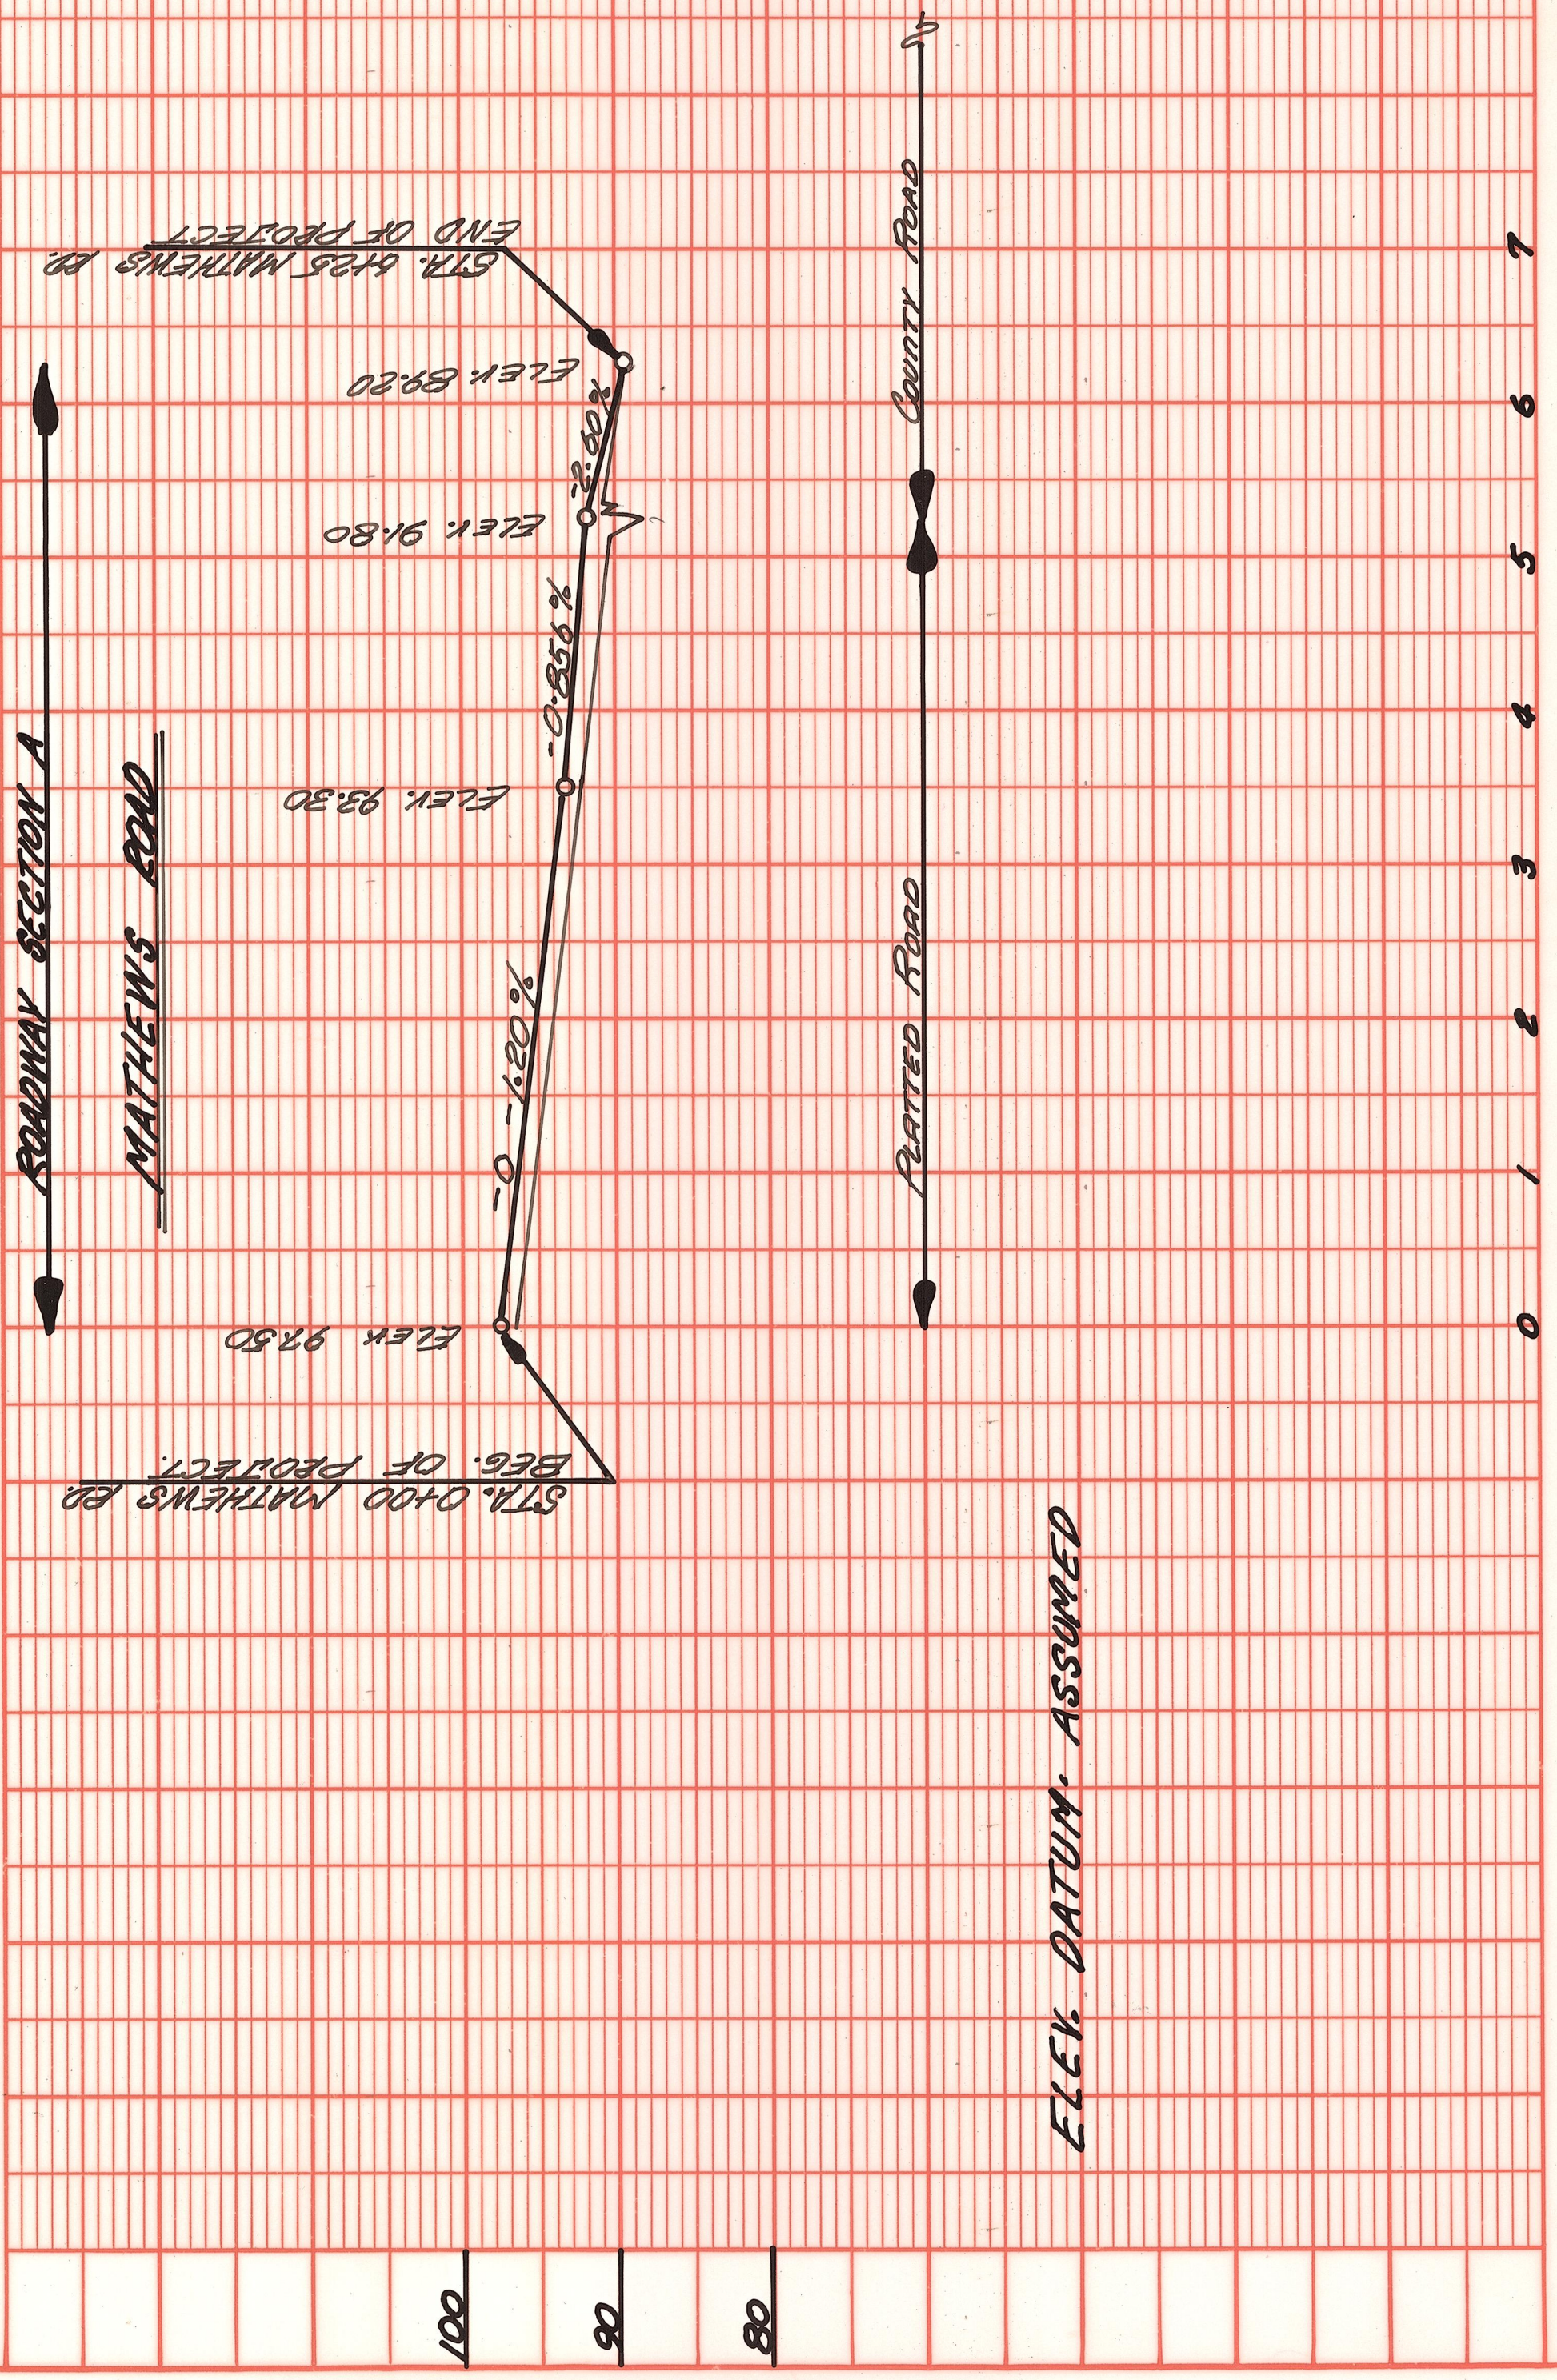
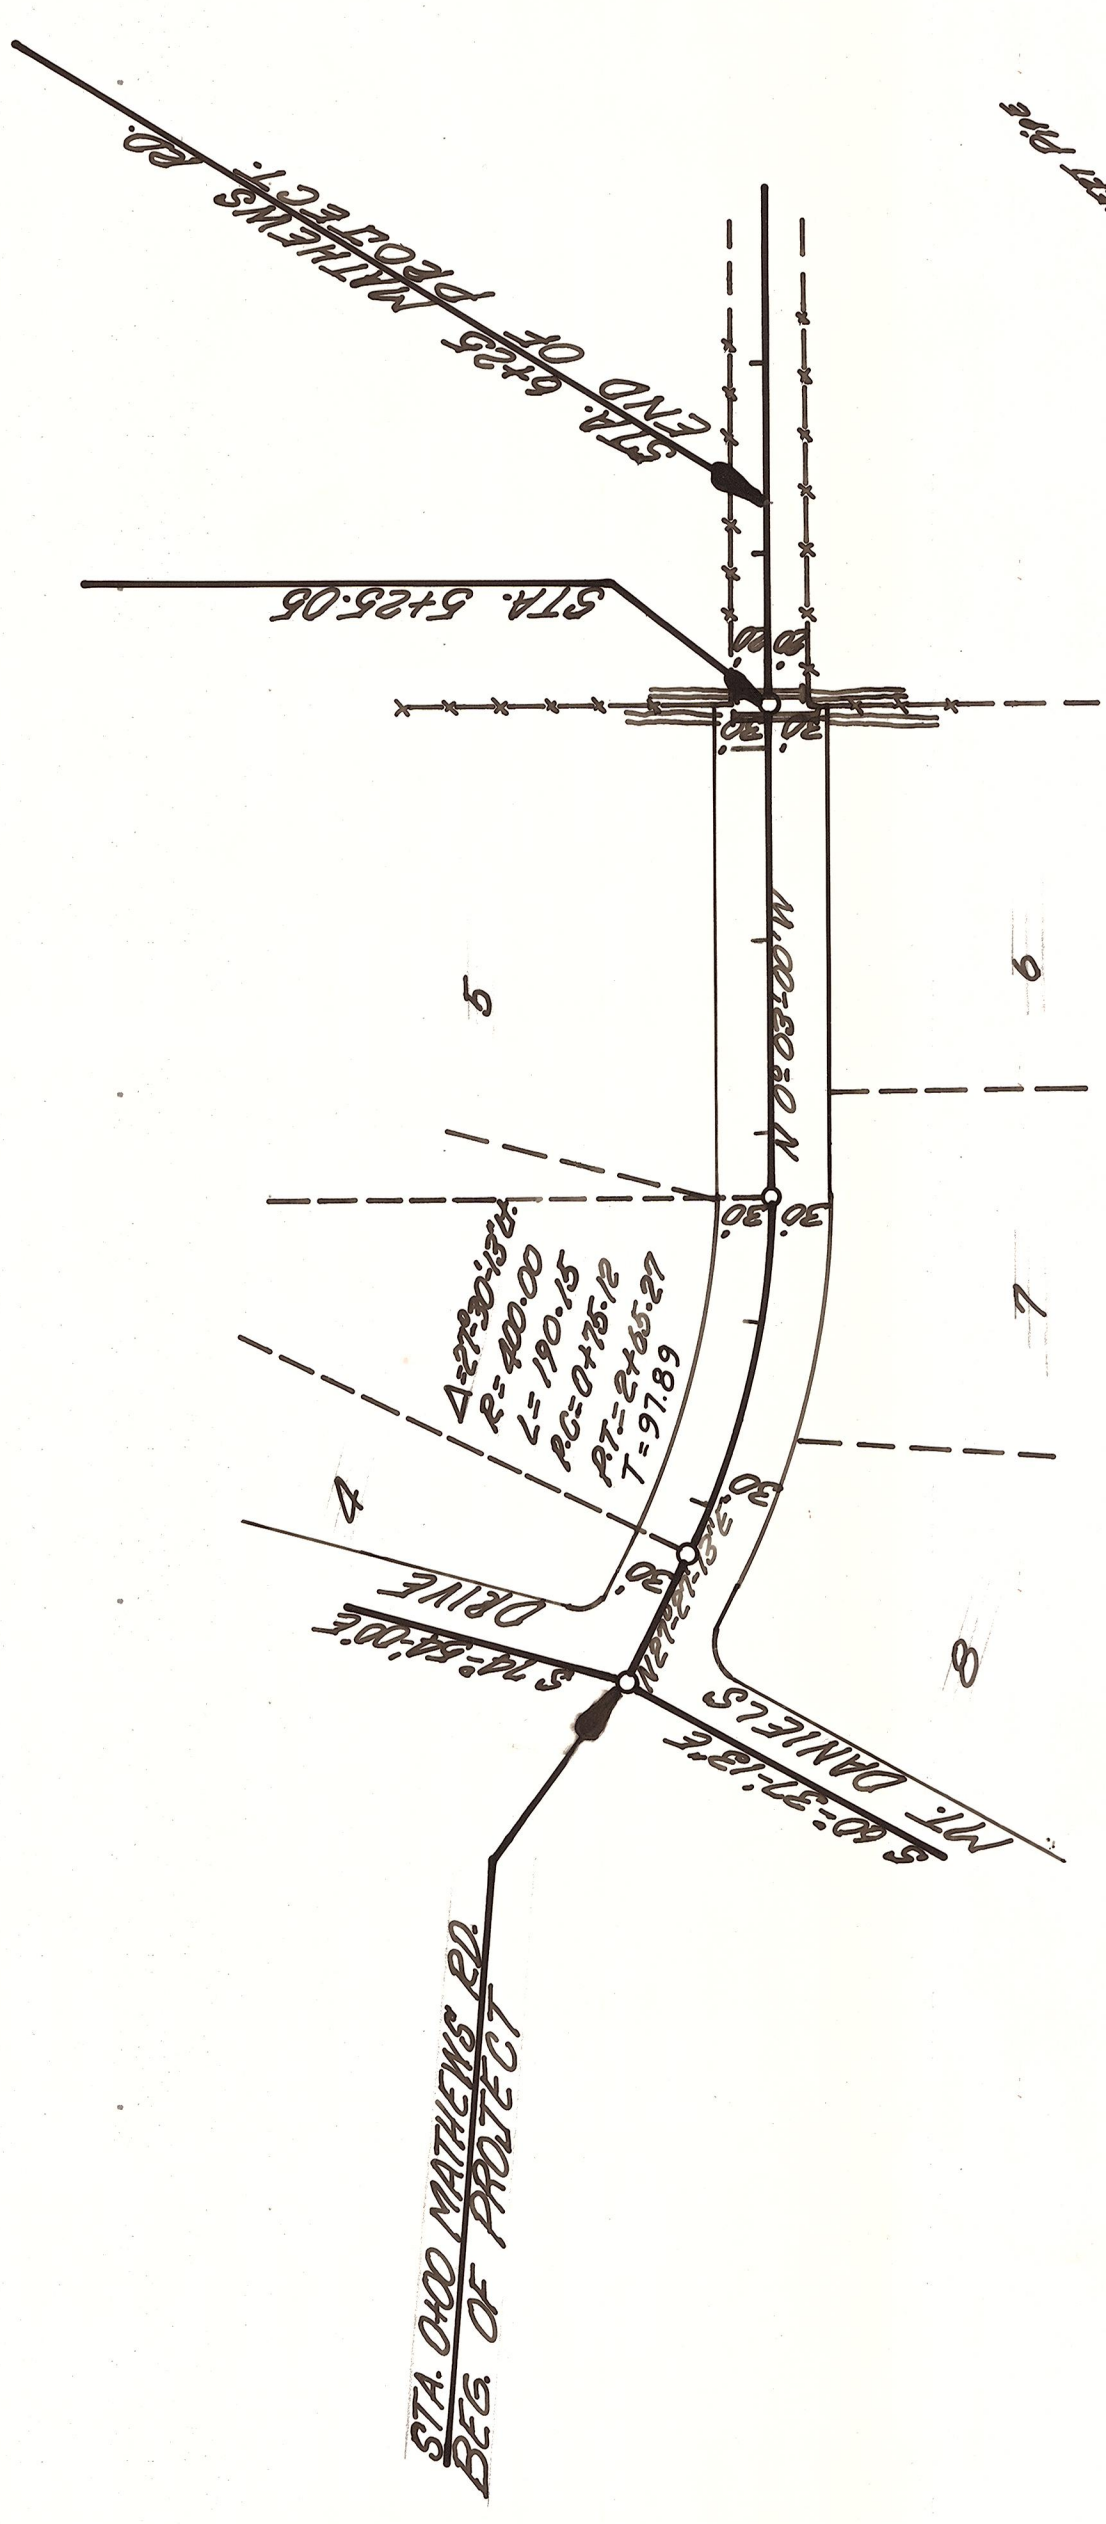


DATE	BY
DATE	BY
DATE	BY
DATE	BY

DATE	BY
DATE	BY
DATE	BY
DATE	BY

OFFICE OF COUNTY ROAD ENGINEER
 KITTITAS COUNTY
 ELLENSBURG, WASHINGTON
MATTHEWS ROAD
 GRASSLANDS PLAT No. II

SCALE: $\frac{1}{4}'' = 100'$ CRP
 DRAWN BY: HA DATE: OCT 68 SHEET 1 OF 1
 APPROVED: _____ DATE _____ COUNTY ROAD ENGINEER

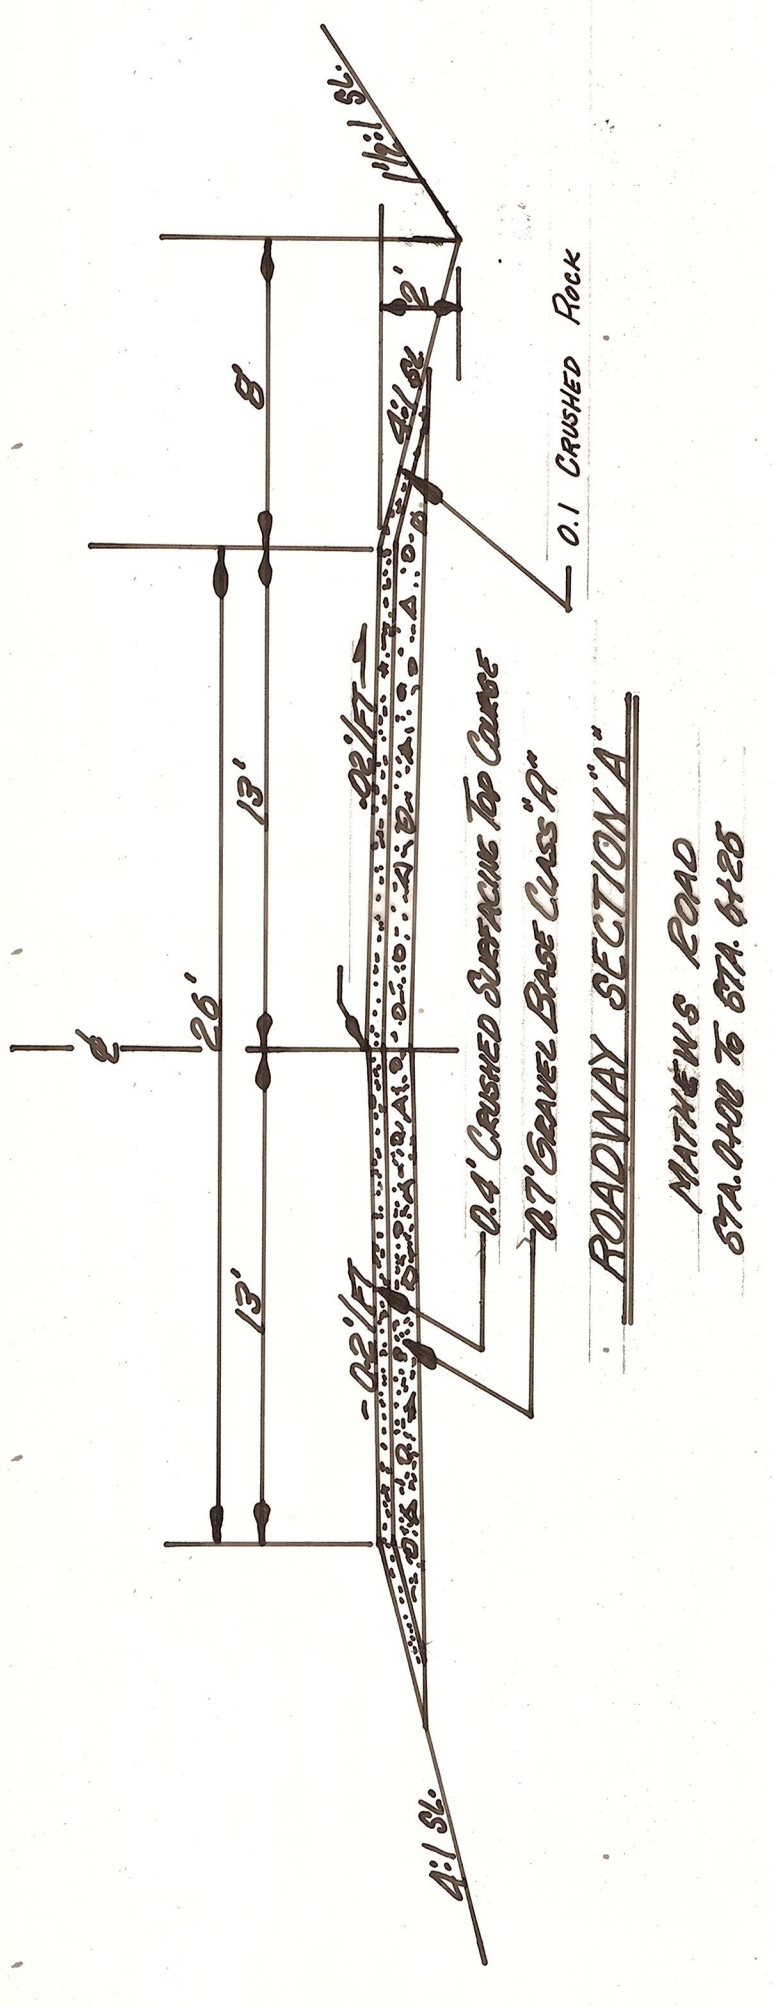

- SUMMARY OF QUANTITIES**
- 1. Gravel Base Class 1A 700 Sq. Yds.
 - 2. Gravelled Top Course 400 Sq. Yds.
 - 3. 2 1/2" Gravel Base 400 Cu. Yd.
 - 4. 12" " " 20 " "

SPECIFICATIONS
 State Of Washington - Dept. Of Highways