



PLAN	
DATE	BY
SURVEYED	
GRADES CHECKED	
B.M. NOTED	
STRUCTURE NOTATIONS CHECKED	
NOTE BOOK	
ALIGNMENT CHECKED	
PLOTTED	
RT. OF WAY CHECKED	
NO.	

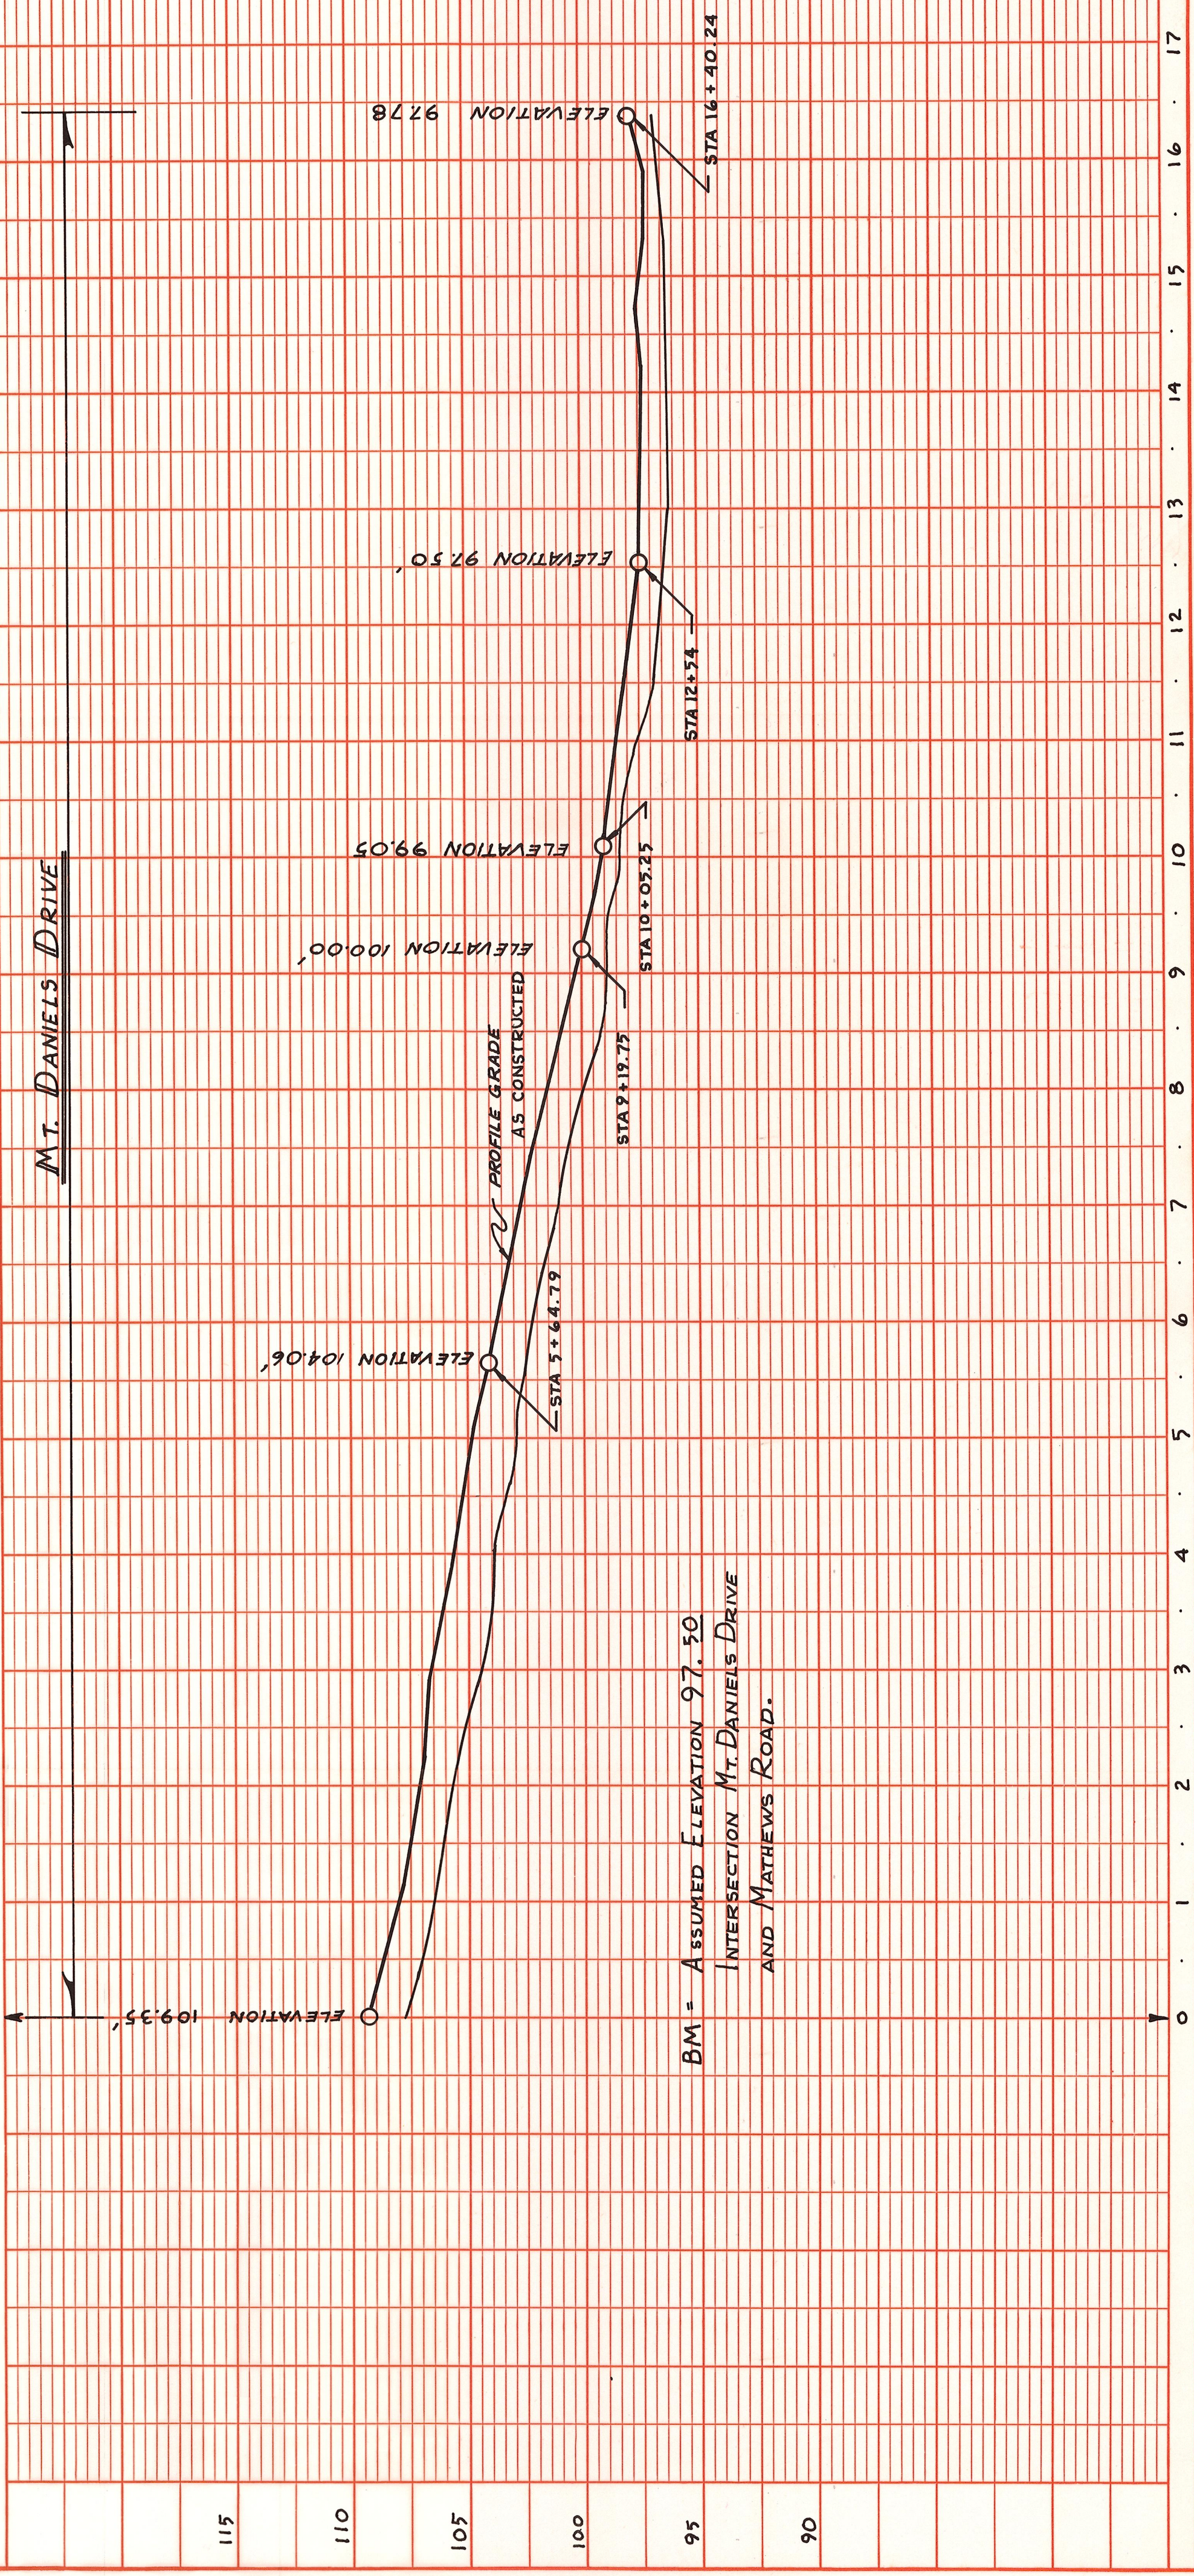

PROFILE	
DATE	BY
SURVEYED	
GRADES CHECKED	
B.M. NOTED	
STRUCTURE NOTATIONS CHECKED	
NOTE BOOK	
ALIGNMENT CHECKED	
PLOTTED	
RT. OF WAY CHECKED	
NO.	

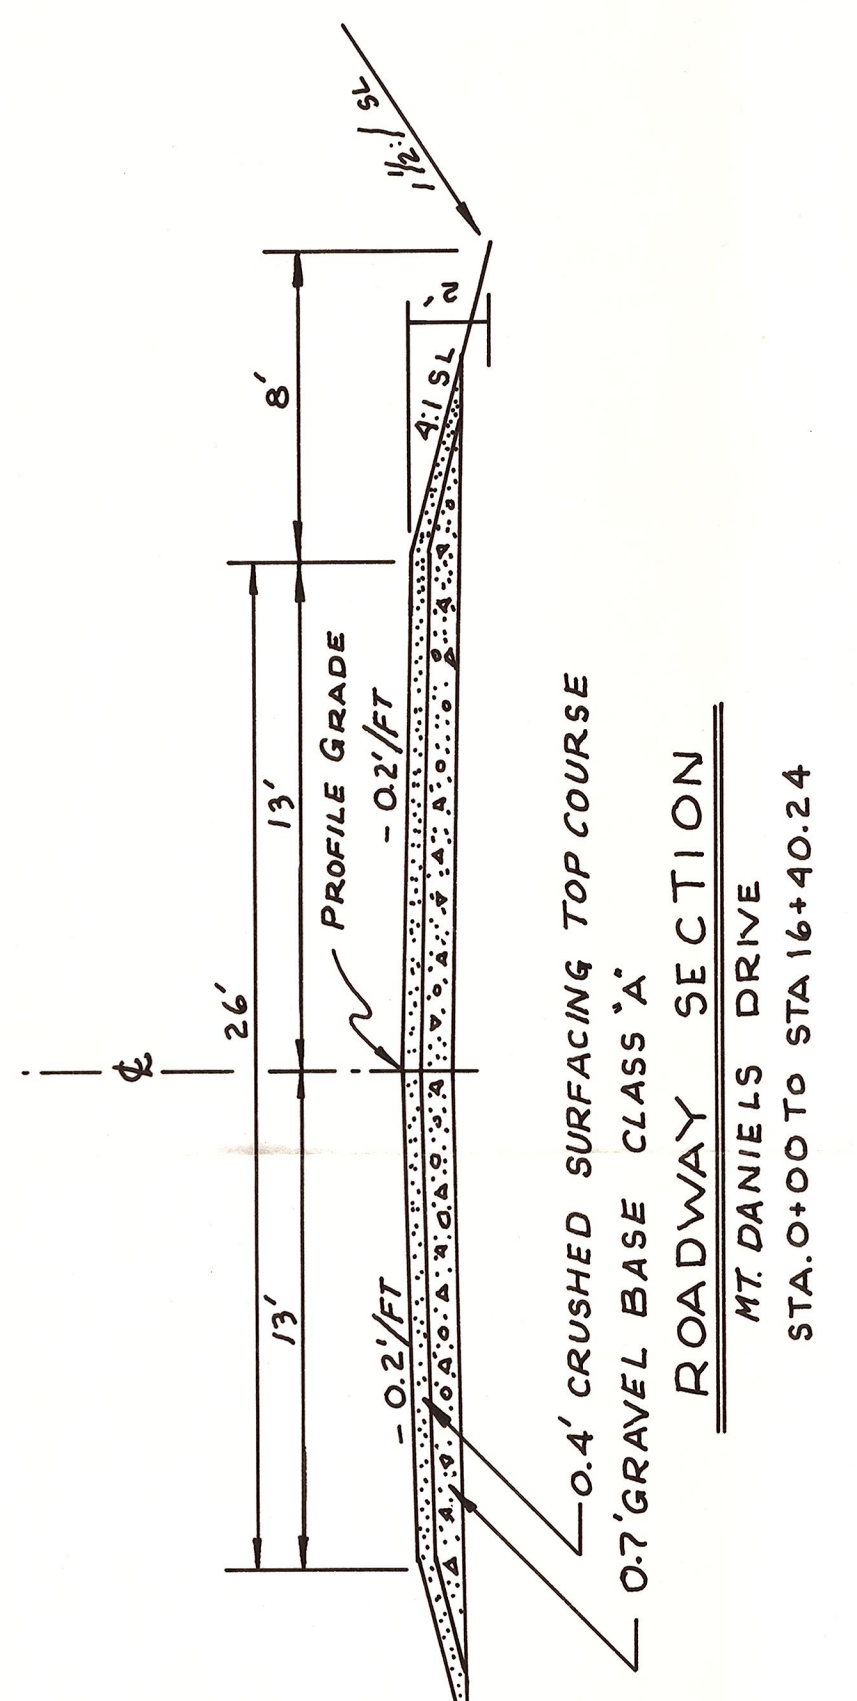

SCALE: VERT. 1" = 5'-0"
HORIZ. 1" = 100'-0"

HOWARD R. ANDERSON & ASSOC.
CONSULTING CIVIL ENGINEER
P. O. Box 762 - Federal Bldg. - Effingham, Wash.

DATE: 11-17-70
JOB No.:
PAGE: 1 of 1

GRASSLANDS
Mt. Daniels Road