



PLAN
SCALE: 1/2"=1'-0"

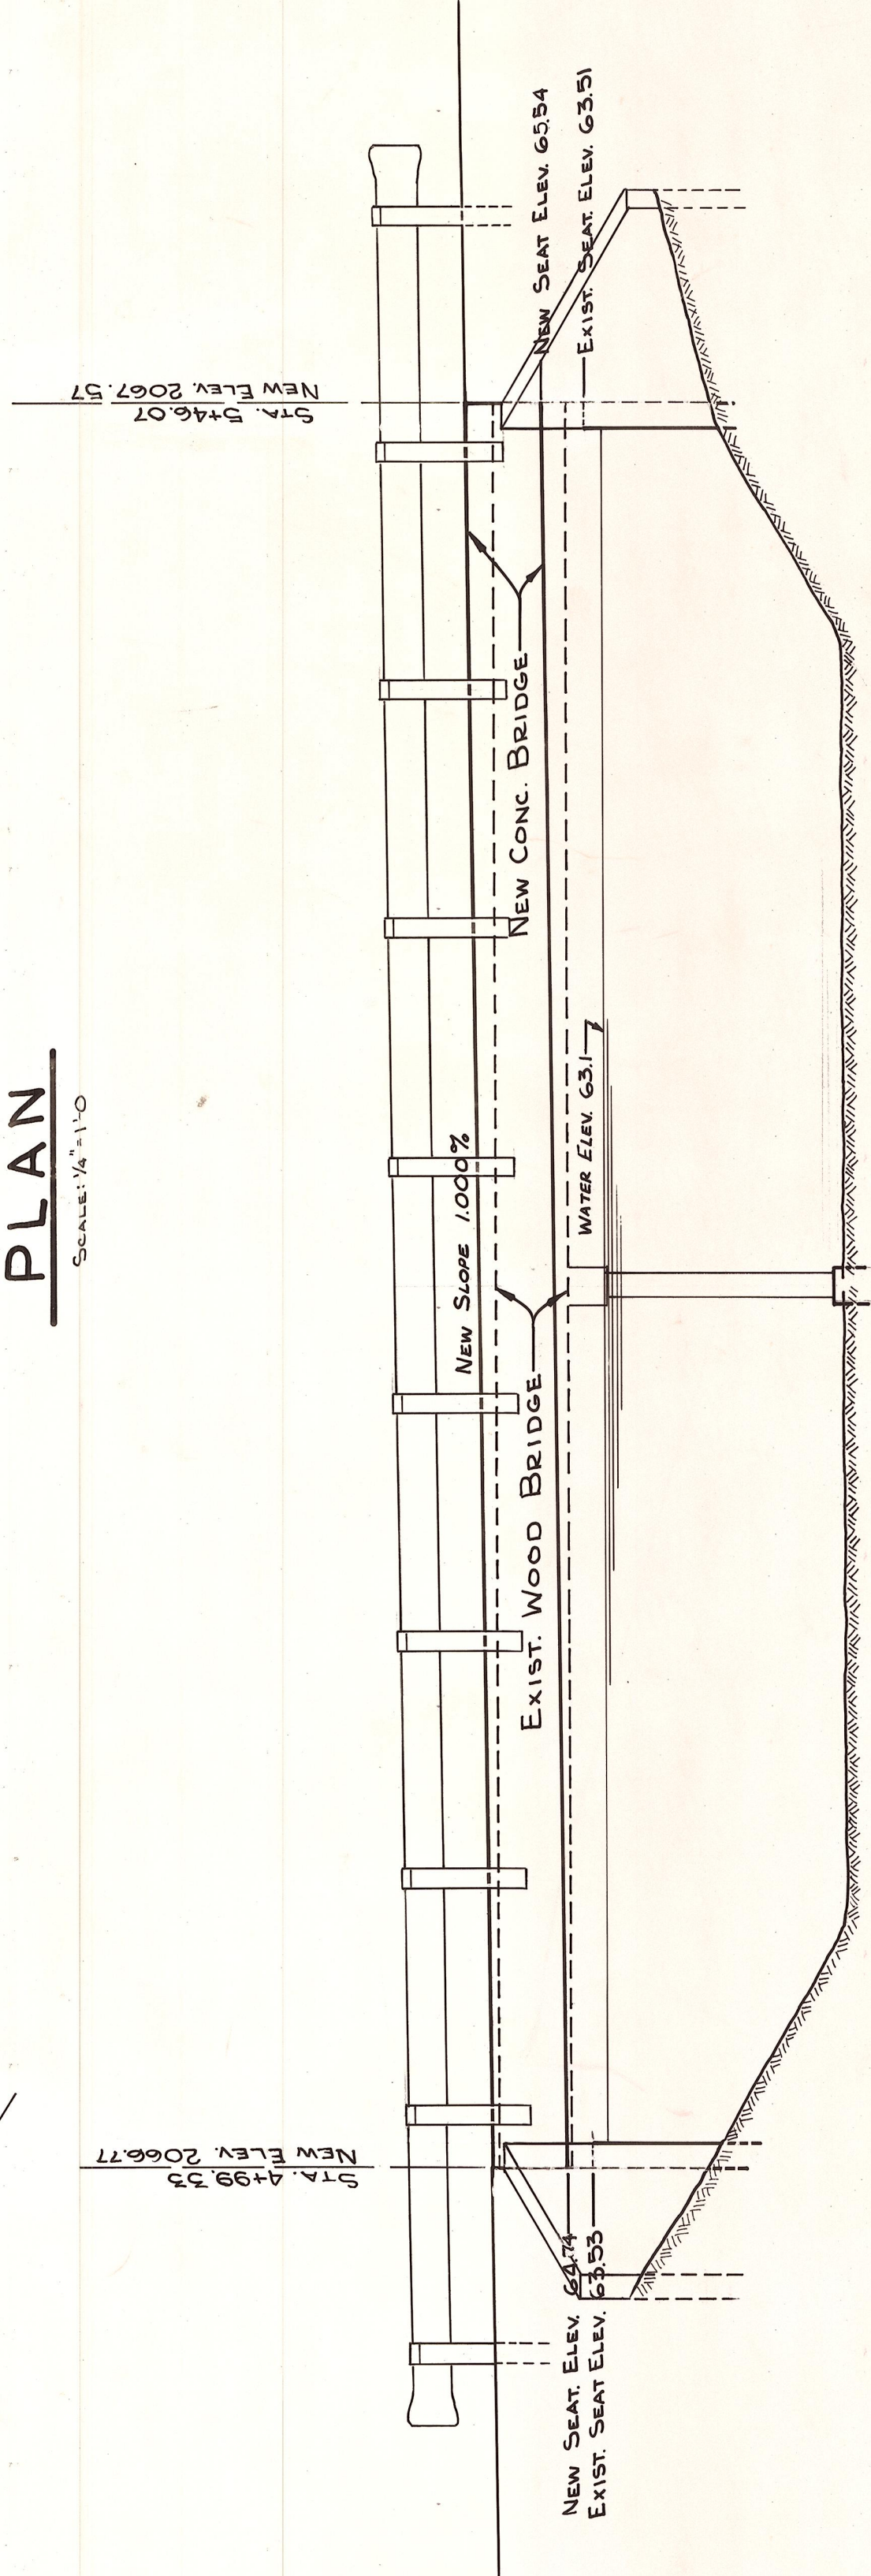

ELEVATION
SCALE: 1/4"=1'-0"

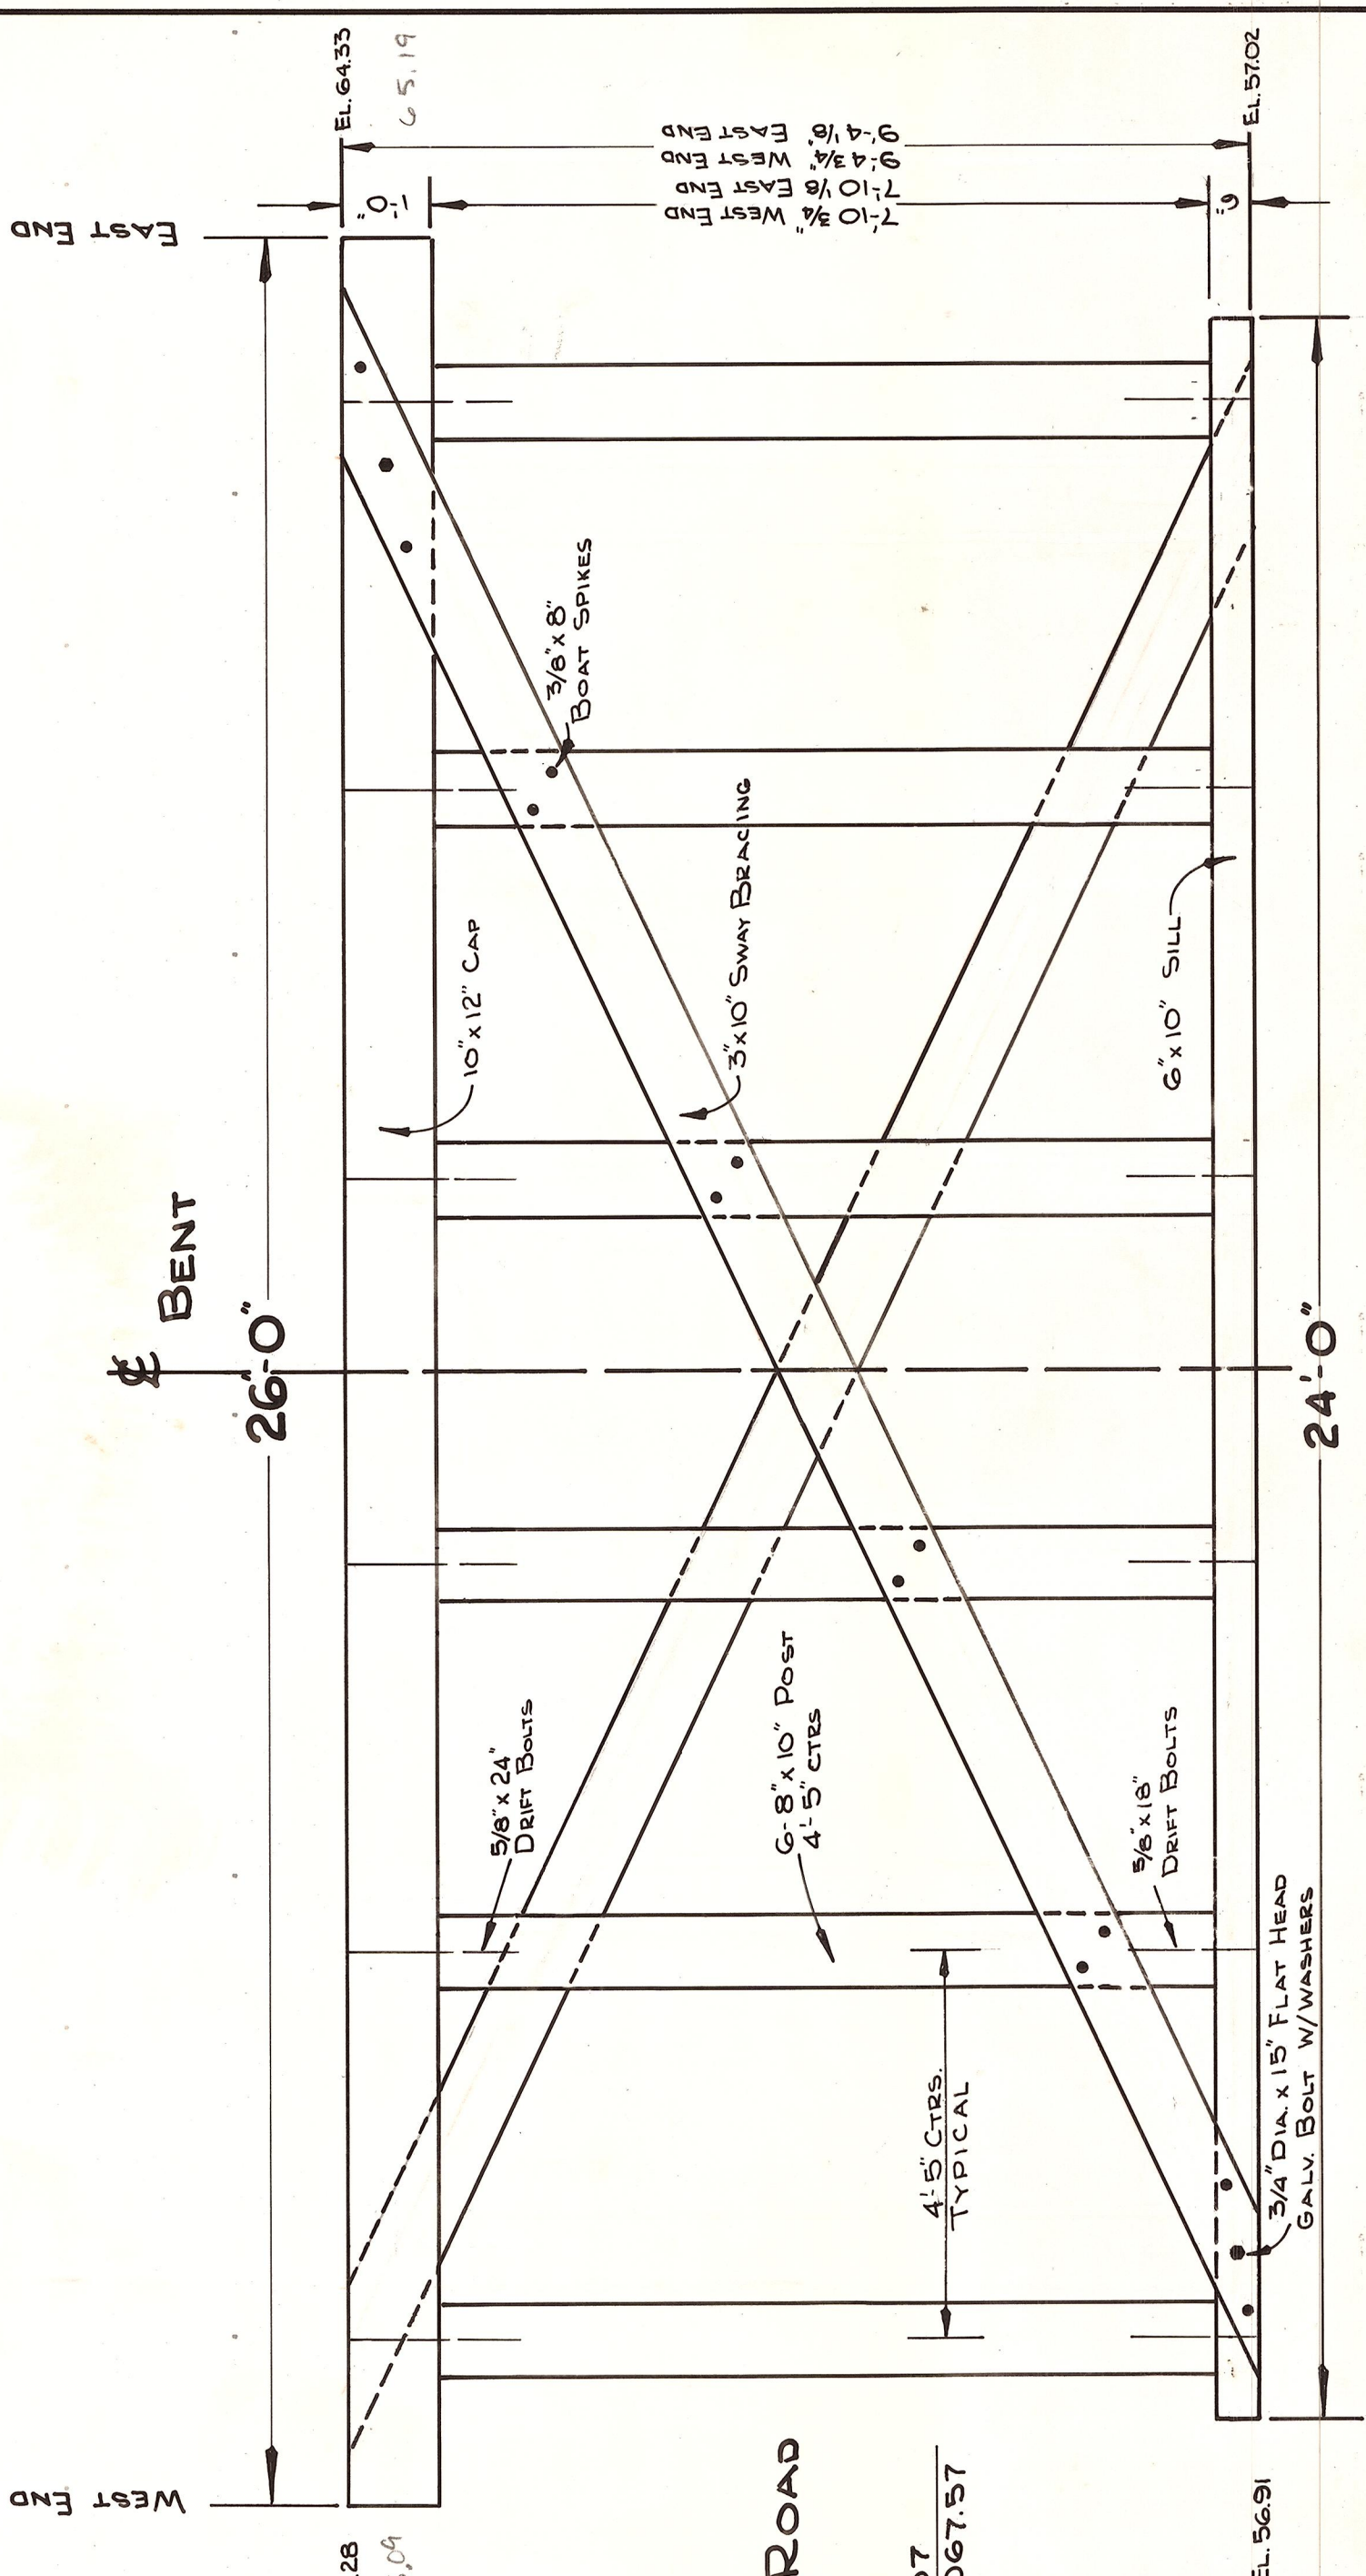

BENT DETAIL
SCALE: 1/2"=1'-0"

OFFICE OF COUNTY ROAD ENGINEER
KITTITAS COUNTY
 ELLENSBURG, WASHINGTON

NANEUM ROAD
BRIDGE # 89091

SCALE: $\frac{1}{4}$ " AS SHOWN CRP
 DRAWN BY B. SMYTH DATE JUNE, 1951
 APPROVED: _____ DATE _____