


REVISION 12-71 G.D.R.


OFFICE OF COUNTY ROAD ENGINEER  
**KITTITAS COUNTY**  
 ELLENSBURG, WASHINGTON  
 NICOLAI ROAD  
 BRIDGE # 60072  
 OVER TURBINE DITCH

SCALE:  $\frac{1}{4}$ " AS SHOWN CRP  
 DRAWN BY DJL DATE 6-29-77 SHEET / OF /  
 APPROVED: \_\_\_\_\_ DATE \_\_\_\_\_ COUNTY ROAD ENGINEER

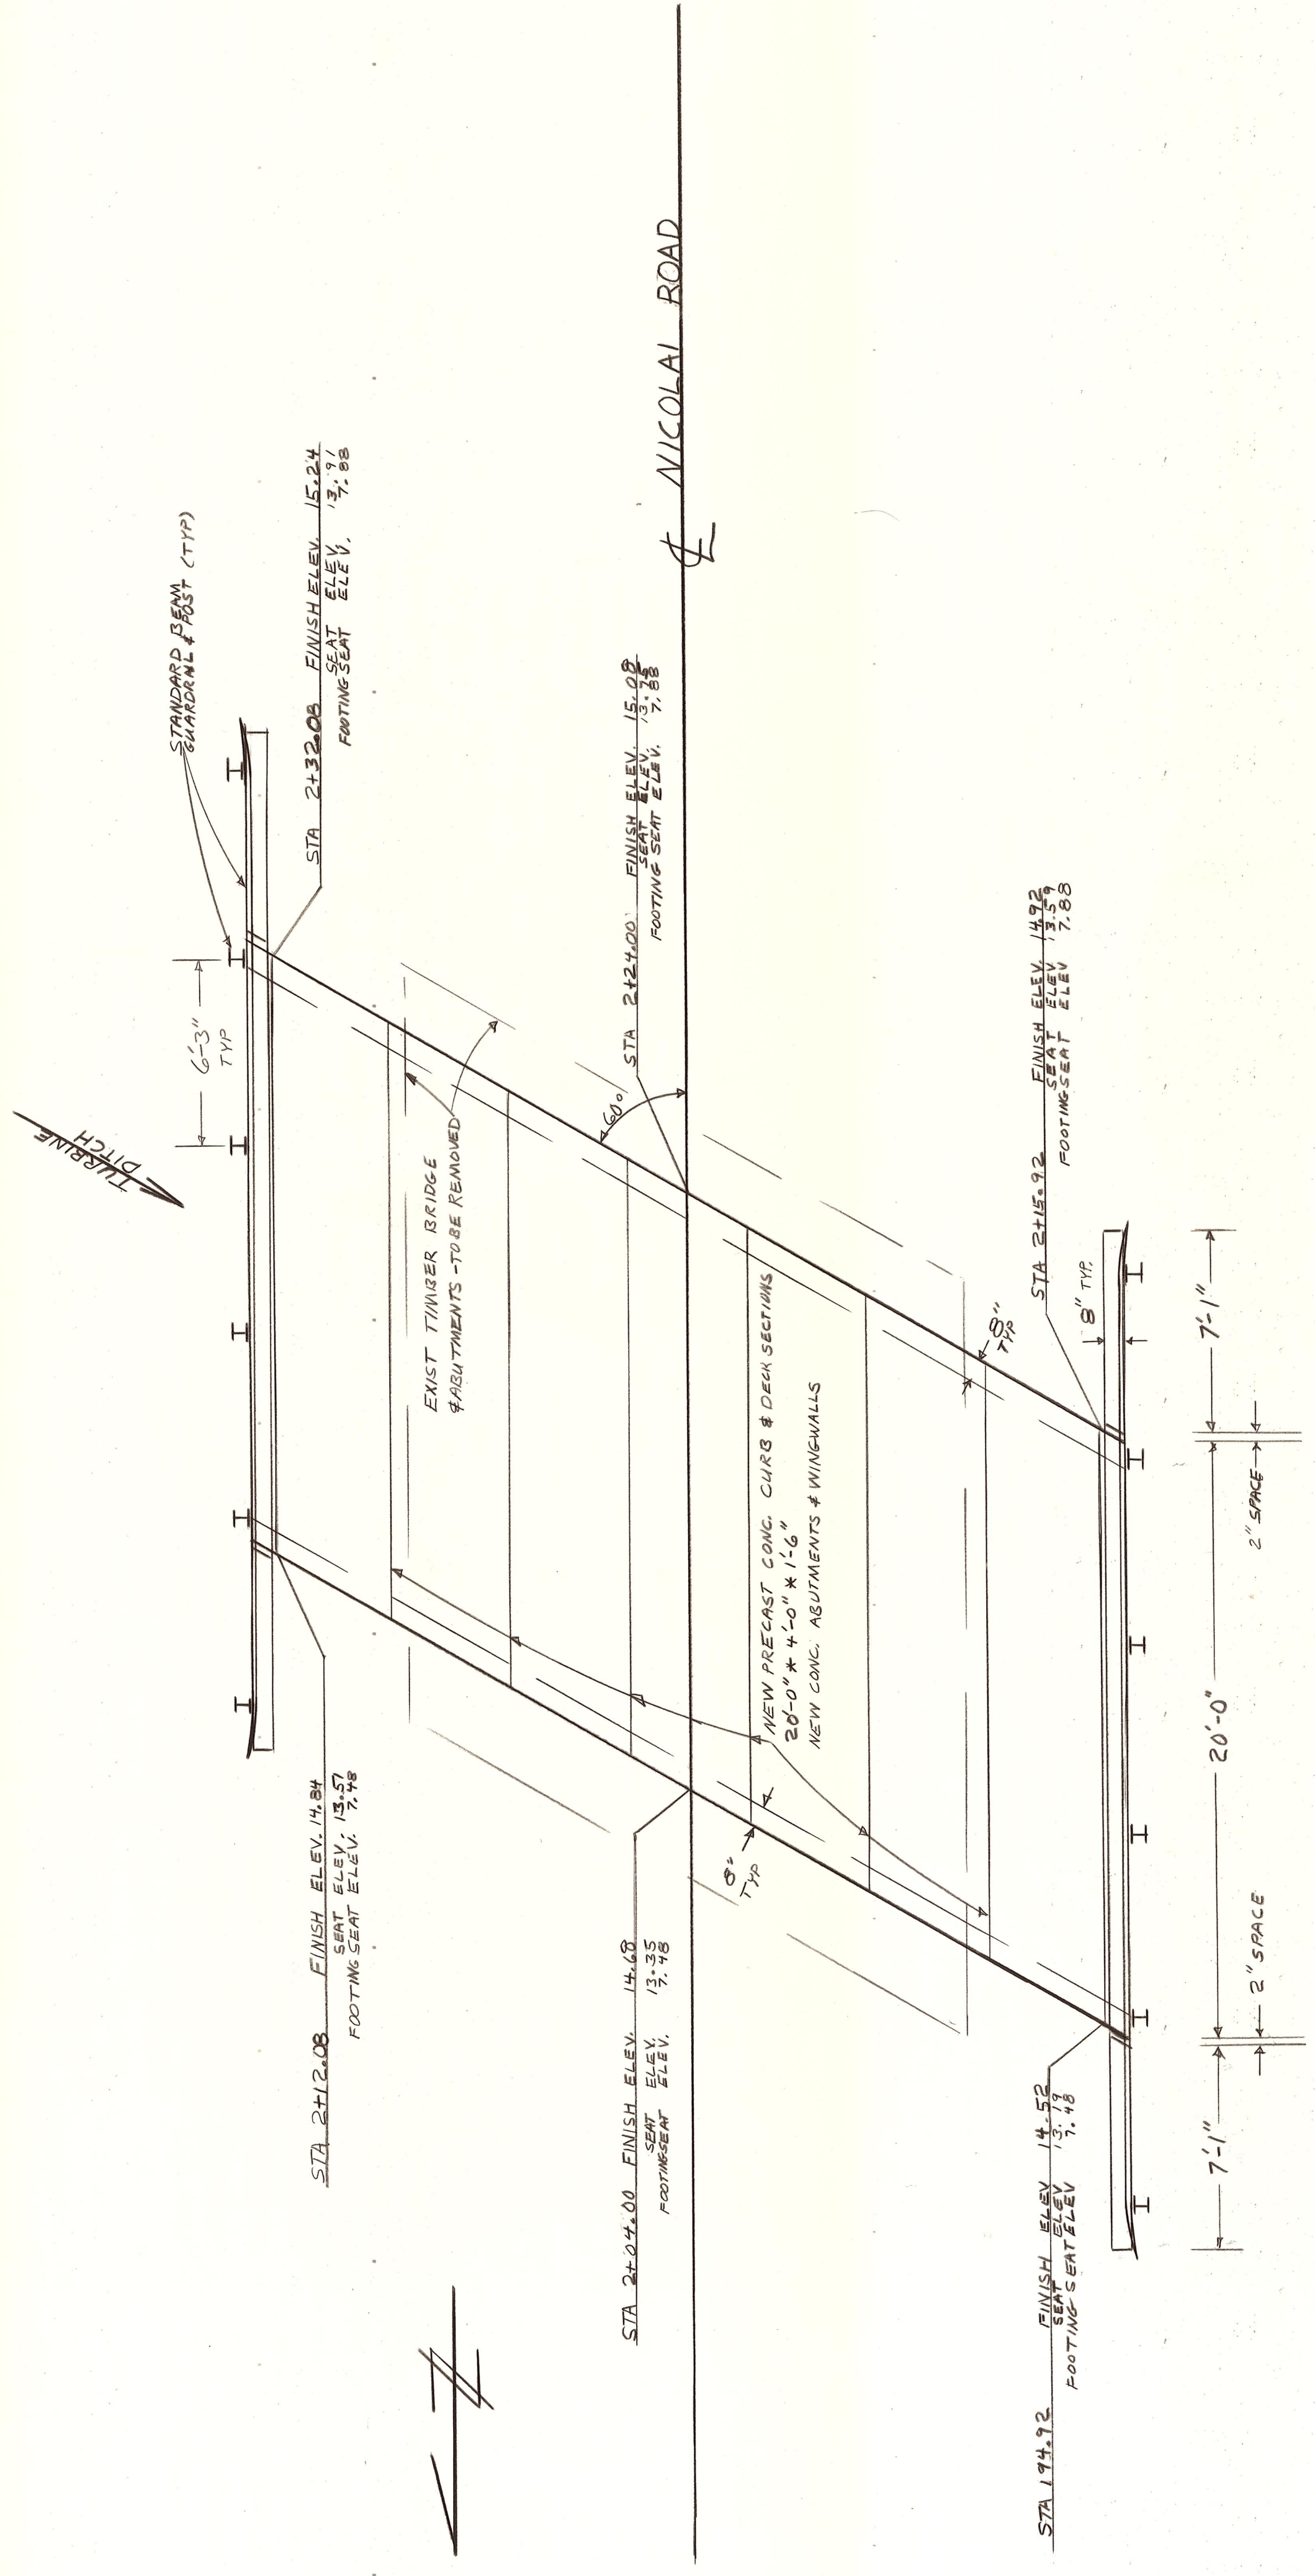

PLAN  
 SCALE  $\frac{1}{4}$ " = 1'-0"

Deck (out to out) 24'-0"  
 Deck (web to curb) 22'-6"

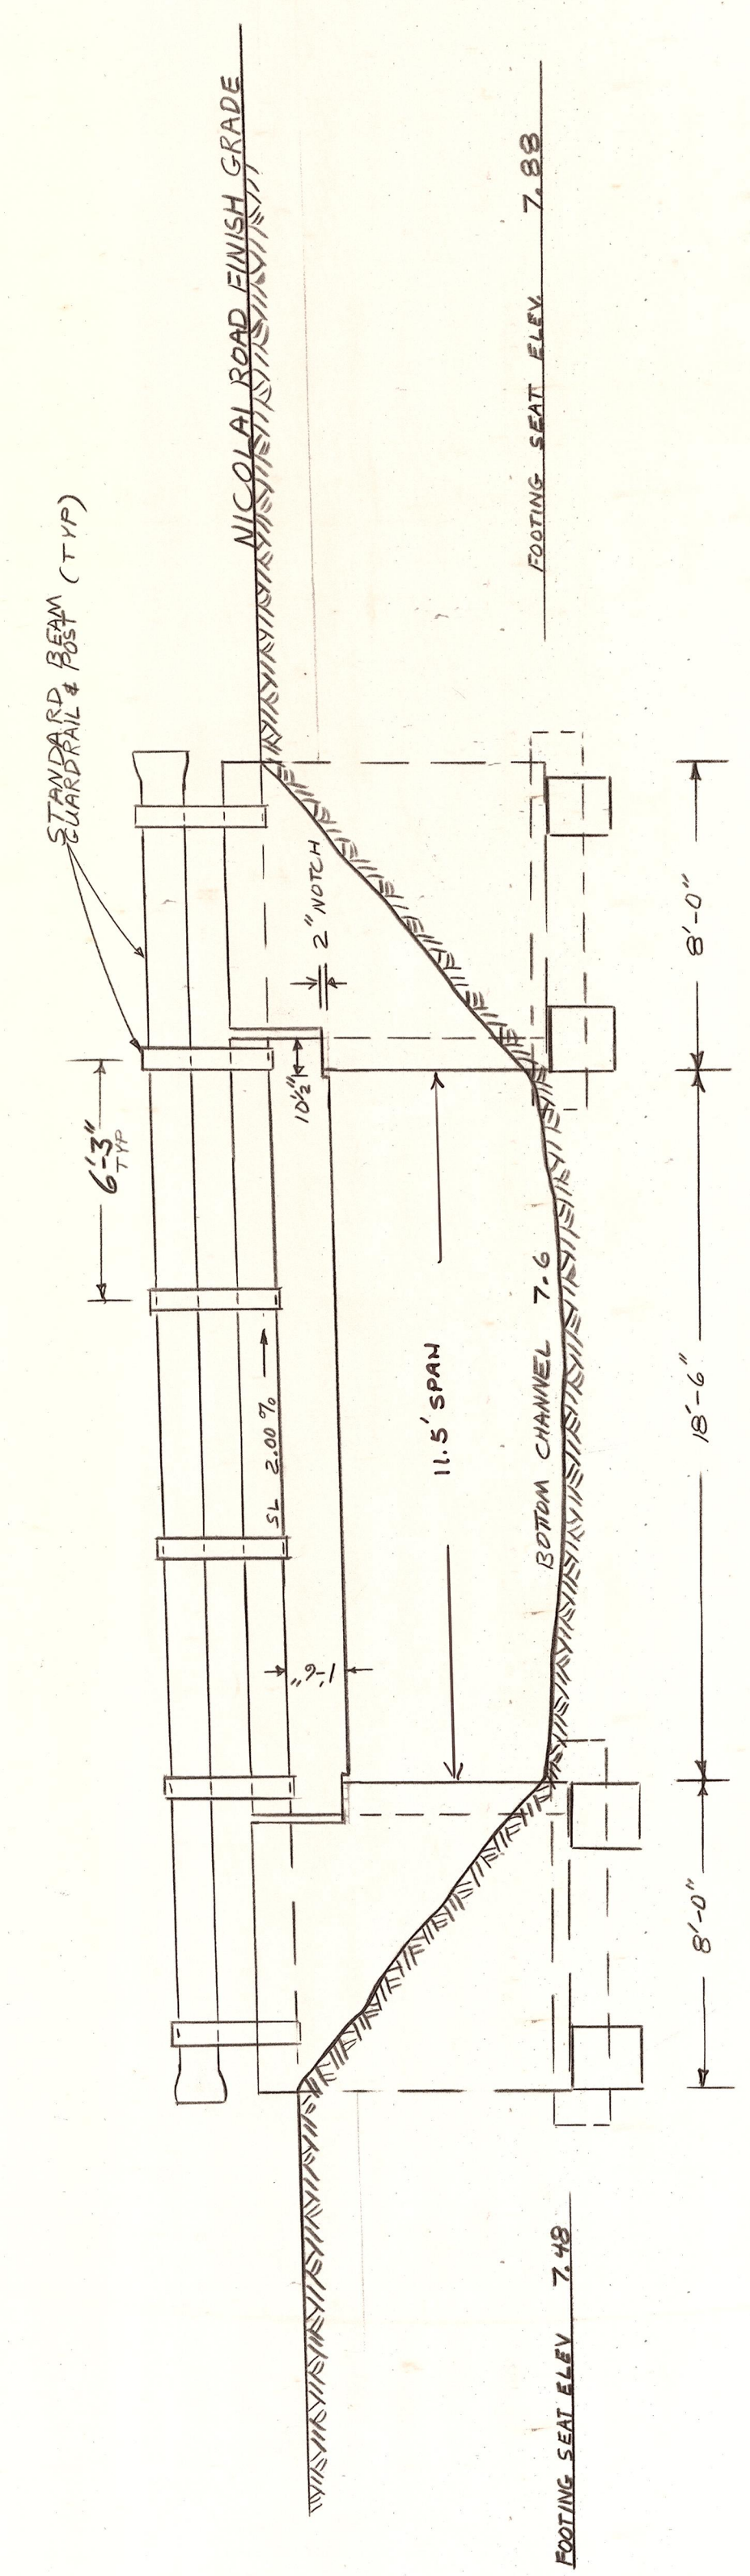

ELEVATION  
 SCALE  $\frac{1}{4}$ " = 1'-0"