



Railing Material

- 4 pcs. 2"x8" - 8'-0" Fir lbr. Const. grade w/10% std.
- 4 " " " 14'-0" " " " " " " " " " "
- 8 " 6"x8" 5'-0" " " " " " " " " " "
- 40 Bolts 3/8" x 8" galv. mach. with 2 washers & nuts.

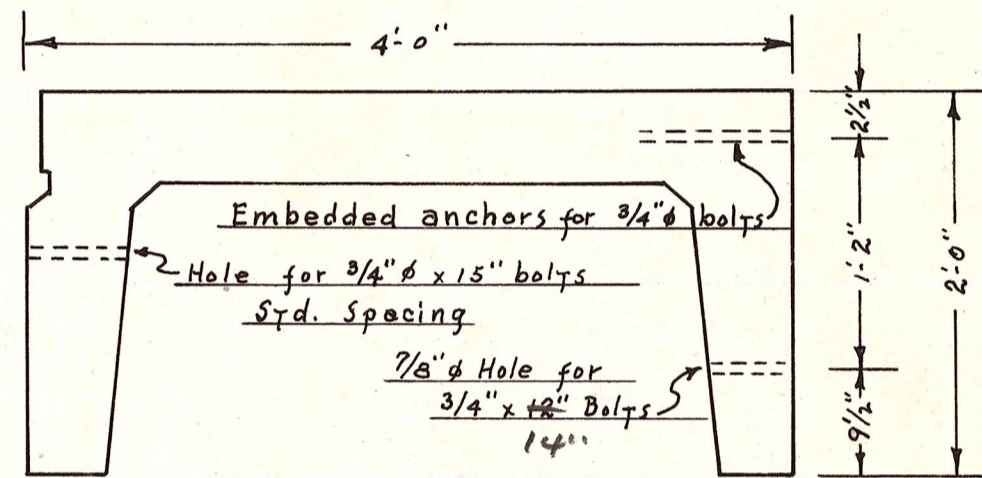

SECTION THRU OUTSIDE SLAB
Scale 1"=1'-0"

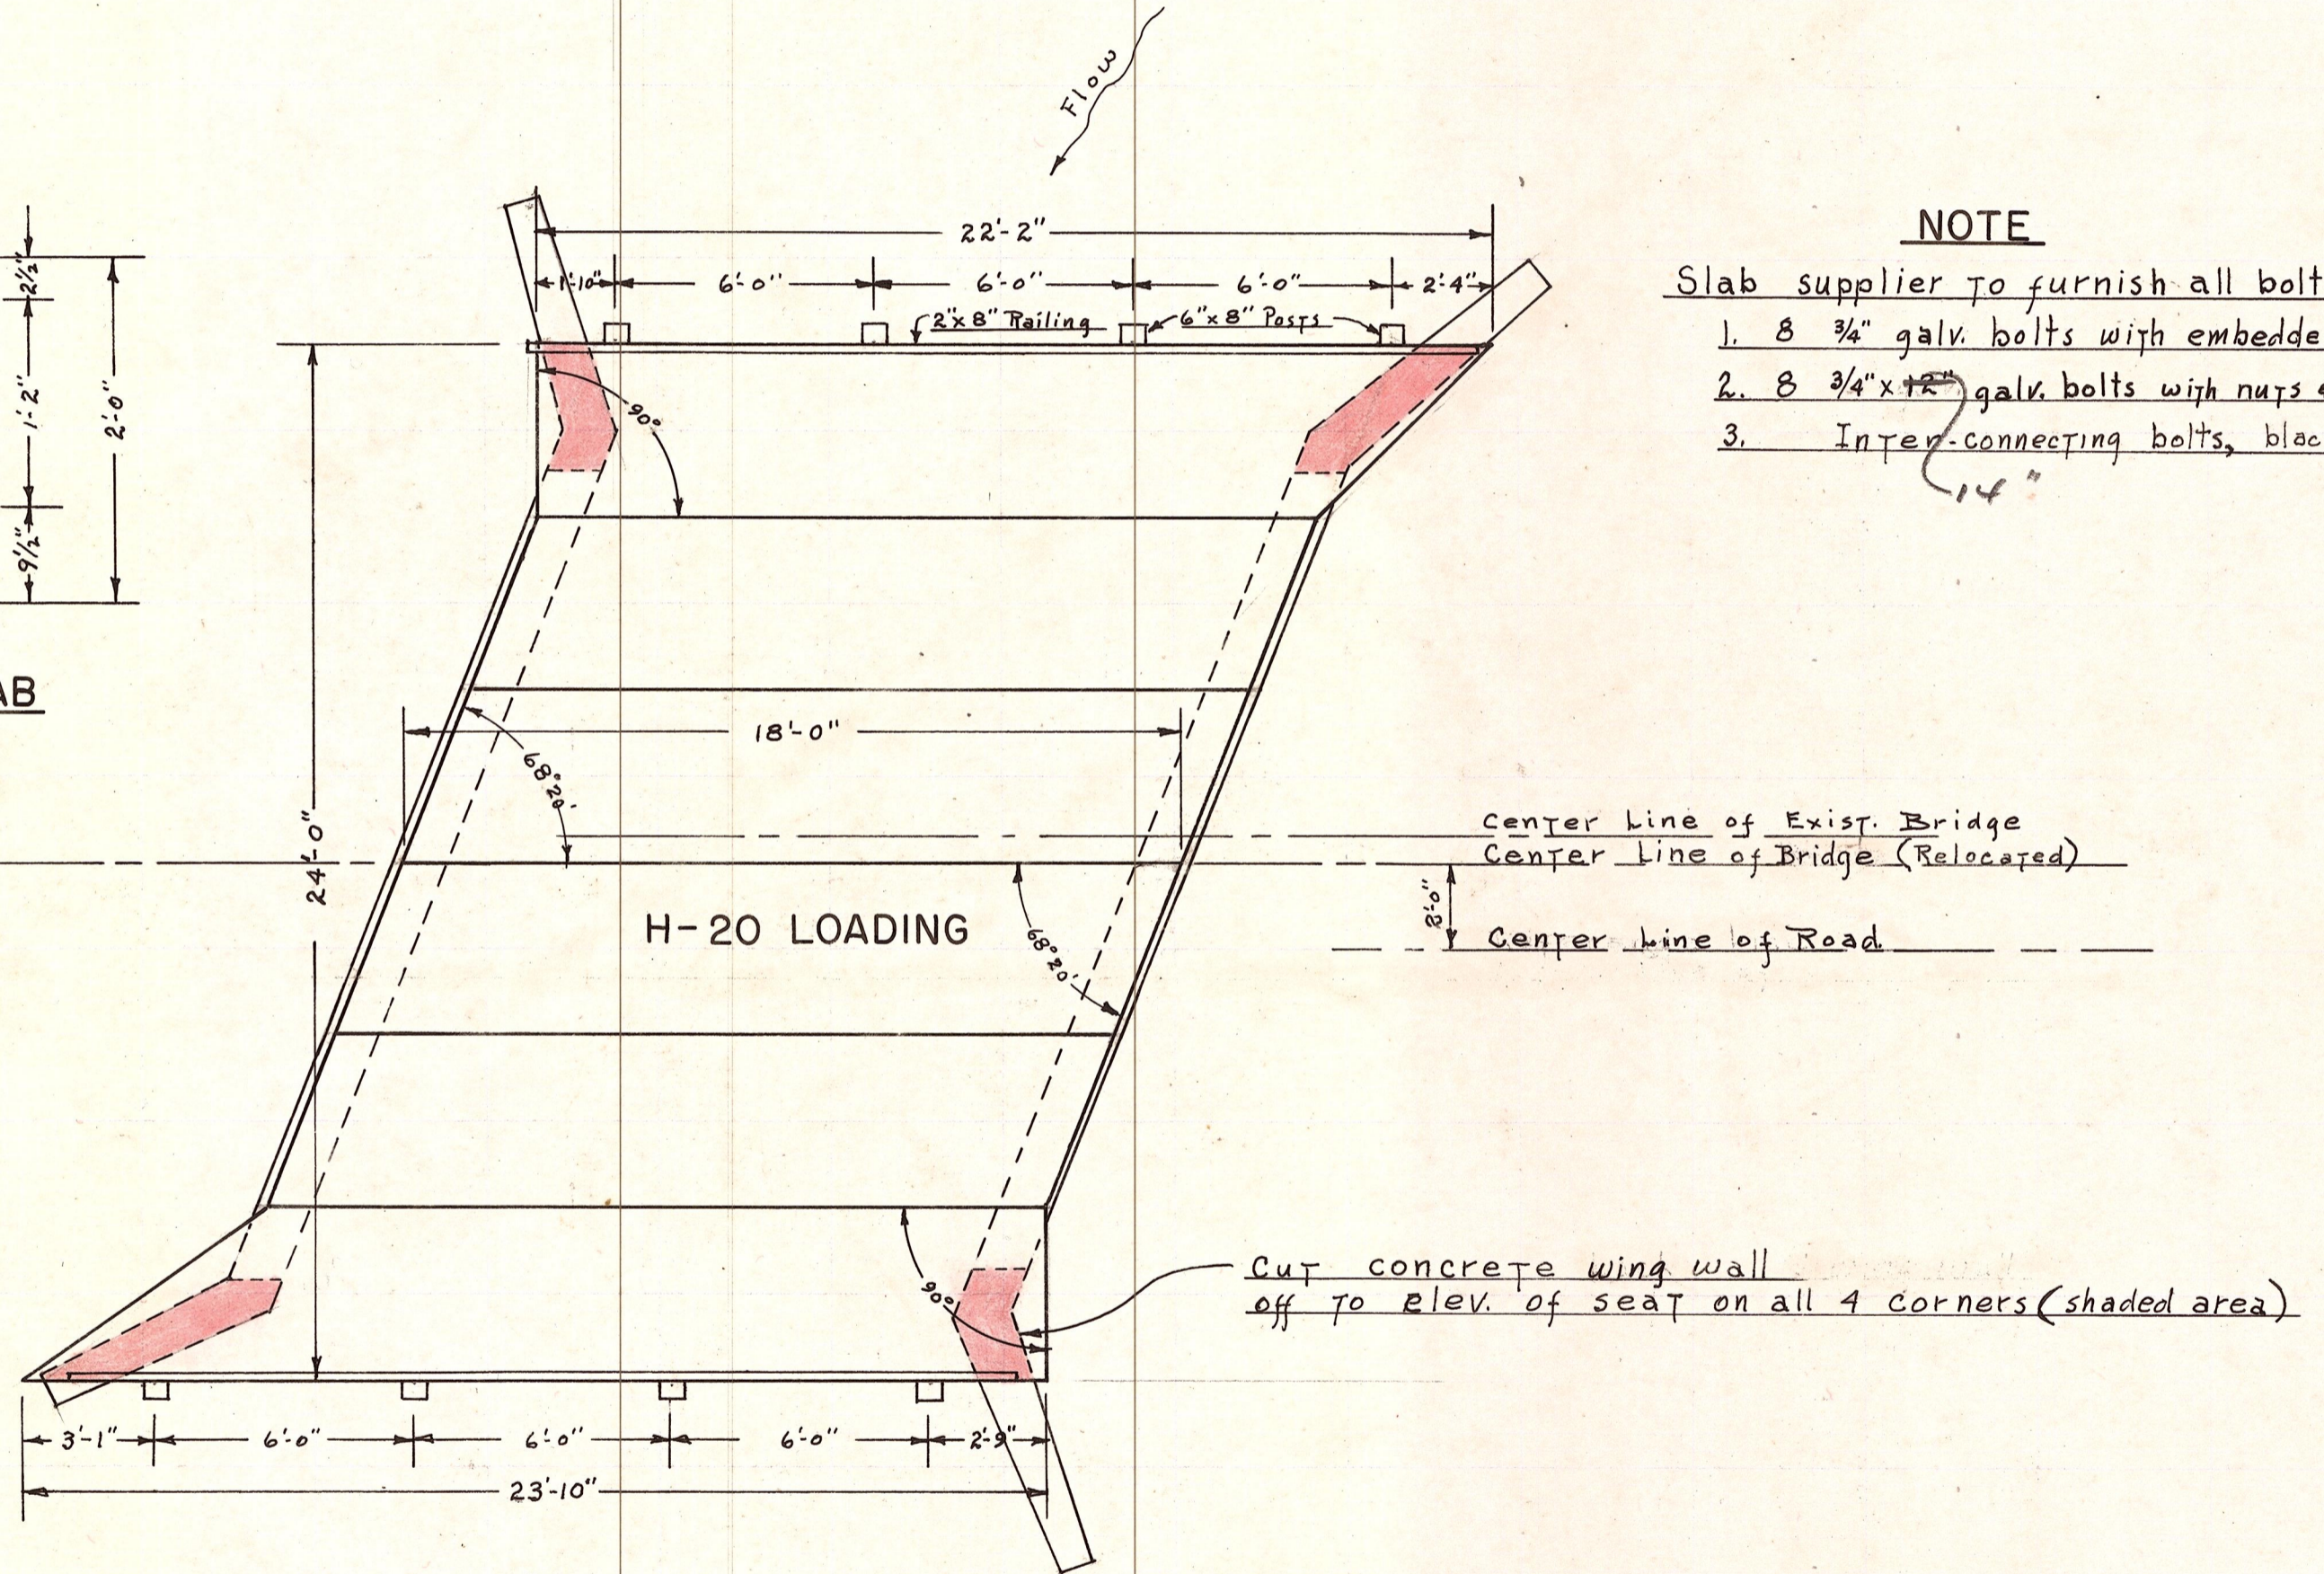

PLAN
Scale 1"=4'-0"

NOTE

- Slab supplier to furnish all bolts
1. 8 3/4" galv. bolts with embedded anchors.
 2. 8 3/4" x 18" galv. bolts with nuts & washers.
 3. Inter-connecting bolts, black.

MAP AND PROFILE
 COUNTY ROAD PROJECT NO. 1-64-K
 NO. 6 ROAD ROAD
 COUNTY ENGINEER KITTITAS COUNTY, WASH.
 ELLENSBURG, WASHINGTON
 BRIDGE NO. 79051
 SHEET 2 OF 5 SHEETS
 AUGUST, 1964
 D.E. AKINS
 COUNTY ROAD ENGINEER