


PLAN
SCALE: 1/4" = 1'-0"



ELEVATION
SCALE: 1/4" = 1'-0"

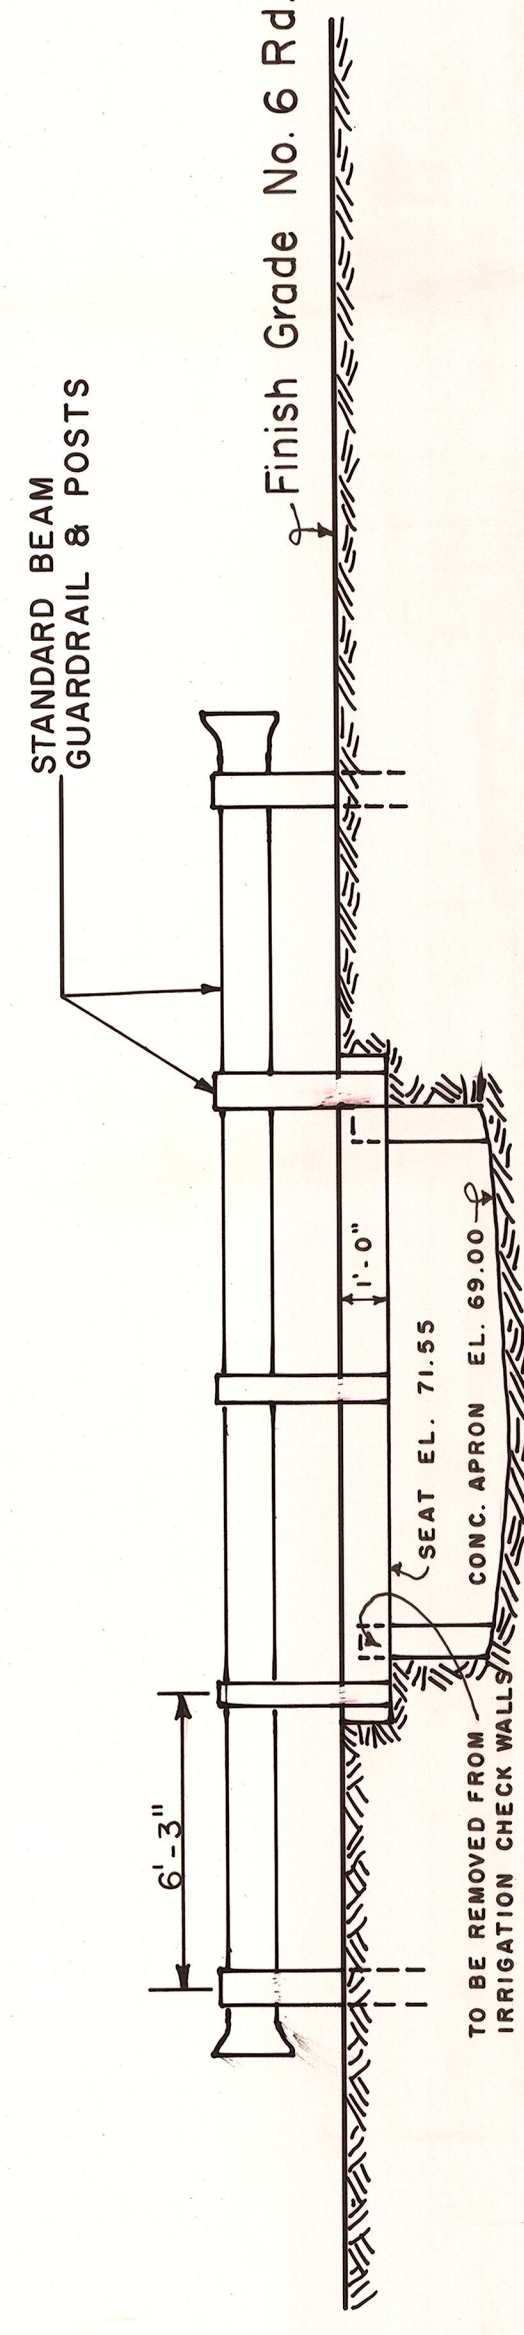

KITTITAS COUNTY DEPARTMENT OF PUBLIC WORKS
KITTITAS COUNTY
 ELLENSBURG, WASHINGTON
NO. 6 ROAD
BR. # 79201
 (BULL DITCH)
 SCALE: H 1/4" = 1'-0" CRP 41-82 (Work Order No. 01172)
 DRAWN BY RJR DATE FEB. 1982 SHEET 1 OF 1
 APPROVED: *Donald G. Bergan* DATE 2-1-82 DIRECTOR OF PUBLIC WORKS