



3-16-76	WING WALL	HEIGHT	DVL
DATE	REVISION	BY	
OFFICE OF COUNTY ROAD ENGINEER KITITAS COUNTY ELLENSBURG, WASHINGTON CARPENTER ROAD BRIDGE # 89101 OVER CREEK			
SCALE: $\frac{1}{4}$ " AS SHOWN	CRP 3-76-I	SHEET 2 OF 1	
DRAWN BY DVL	DATE 2-19-76		
APPROVED: 3-10-76	DATE		

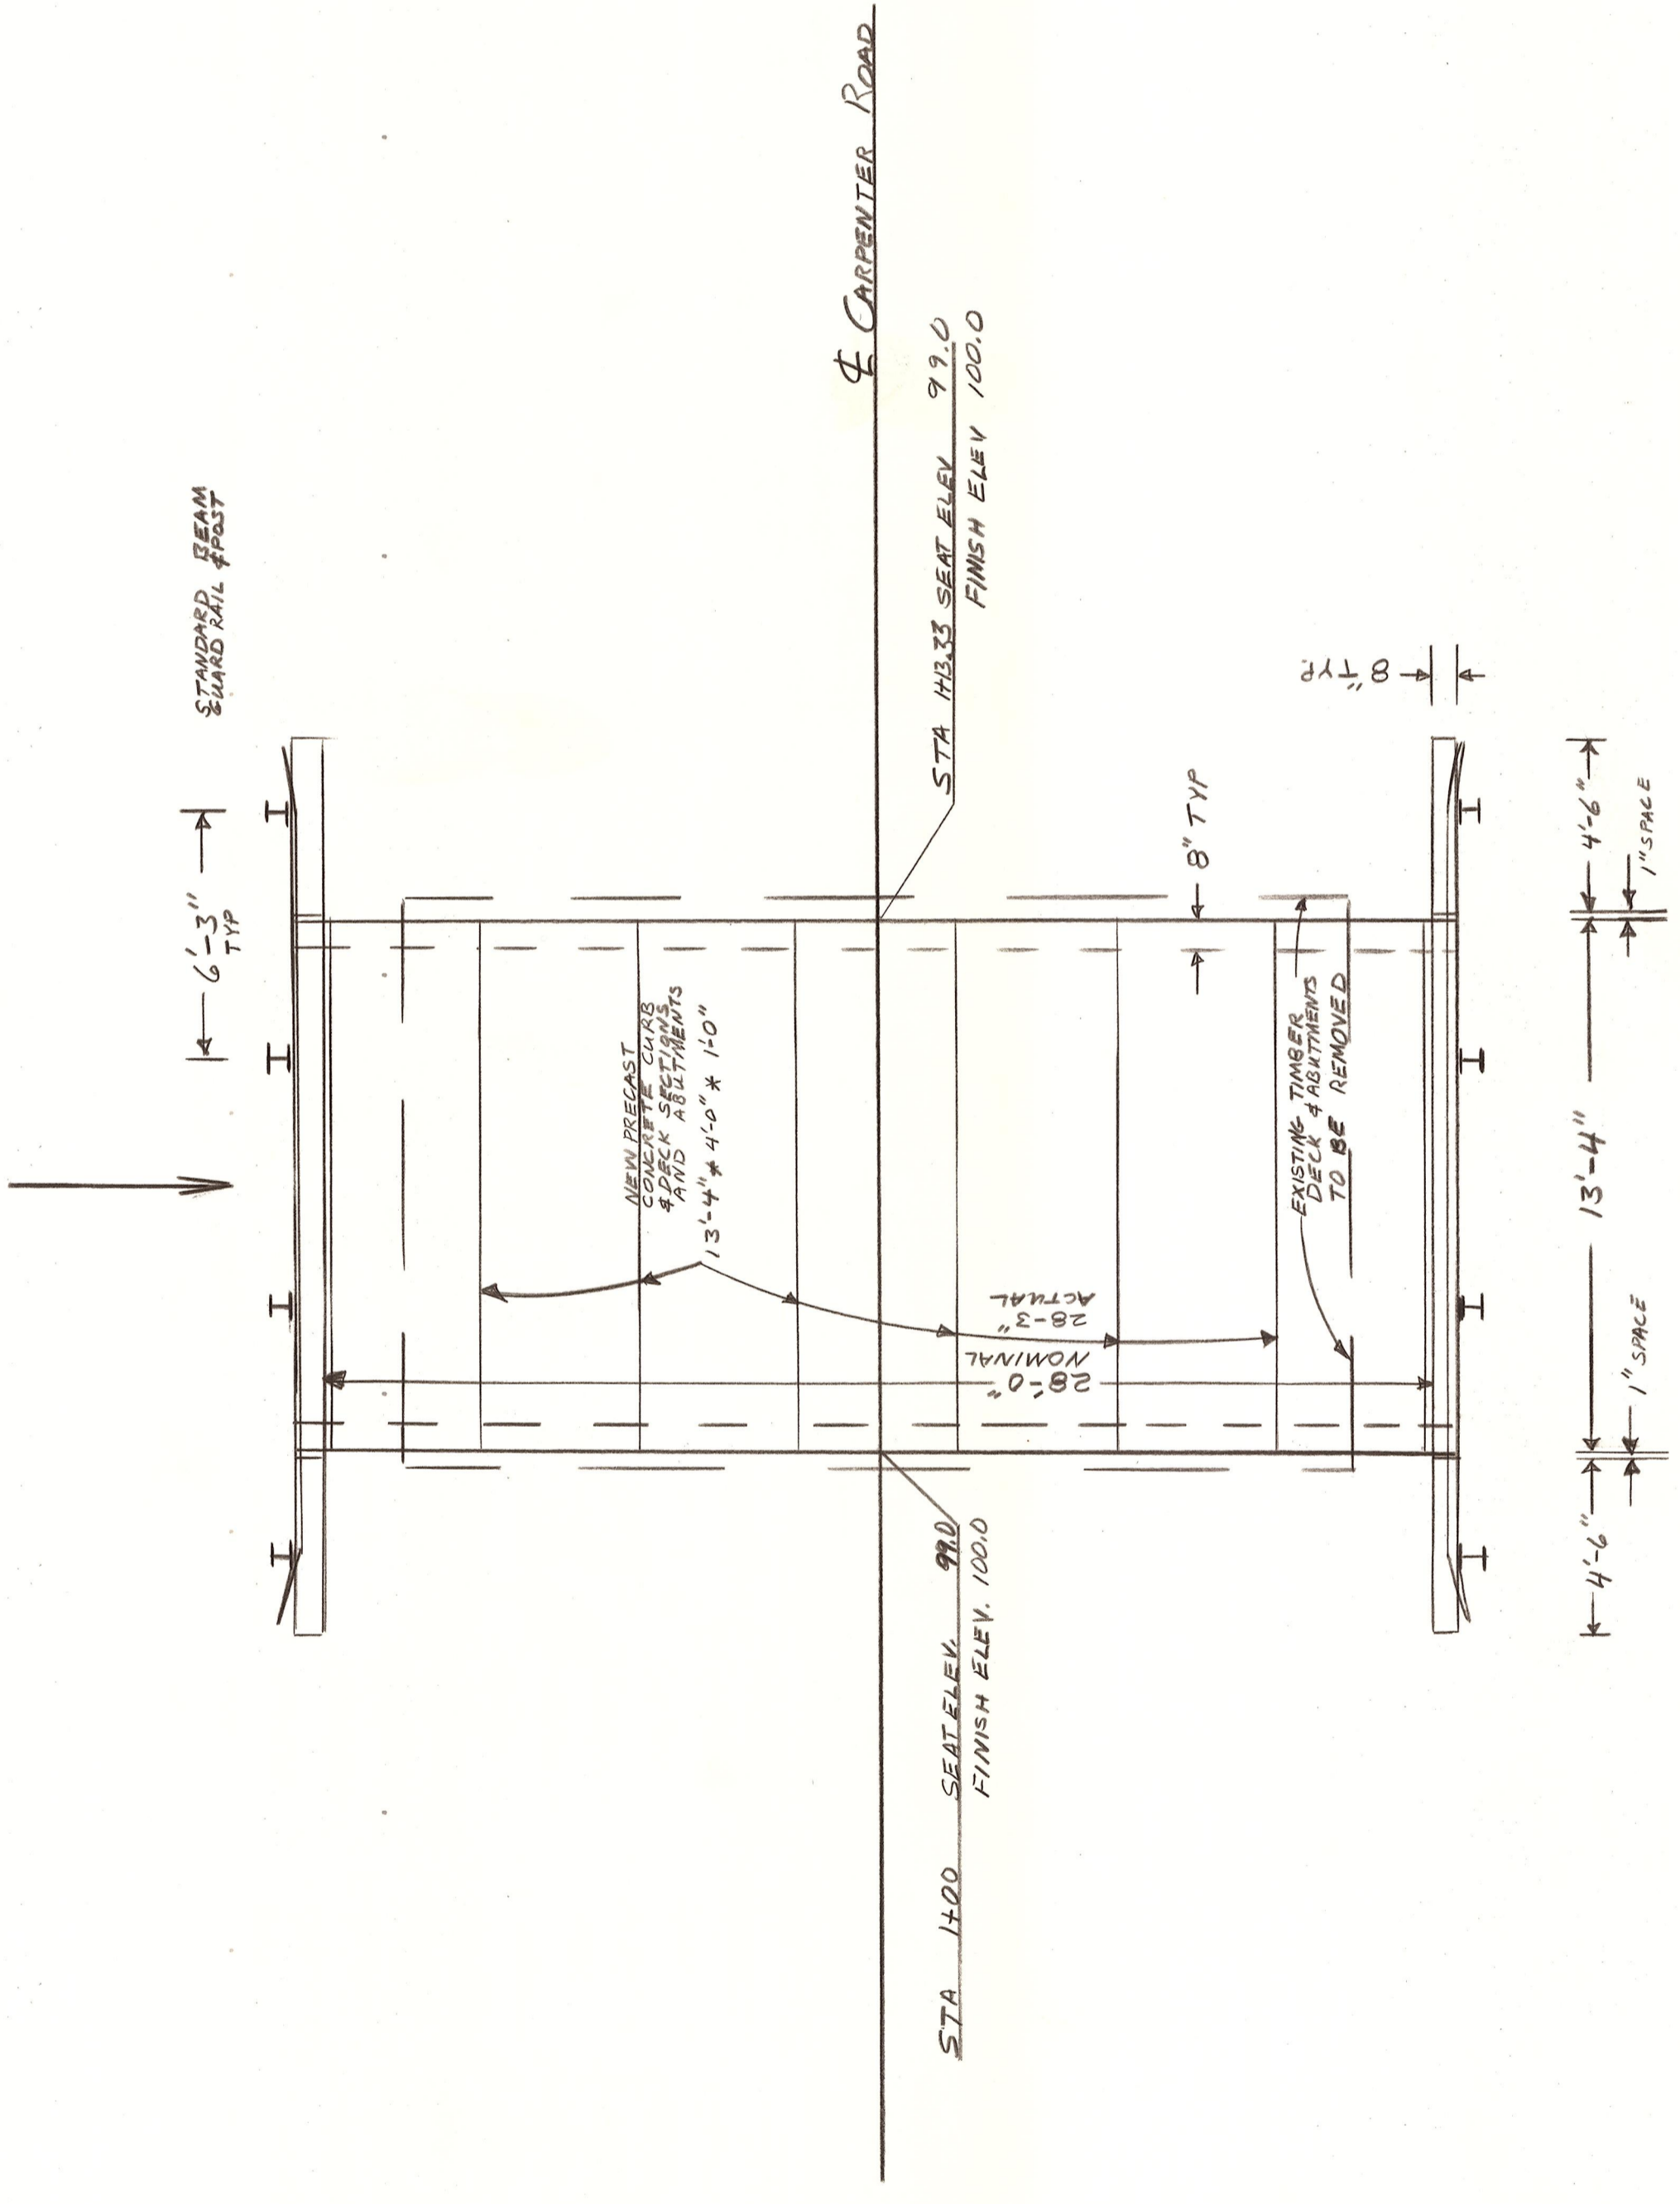

PLAN
SCALE $\frac{1}{4}$ " = 1'-0"

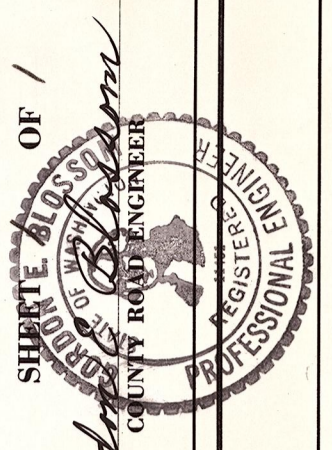