


PLAN
SCALE 1/4" = 1'-0"

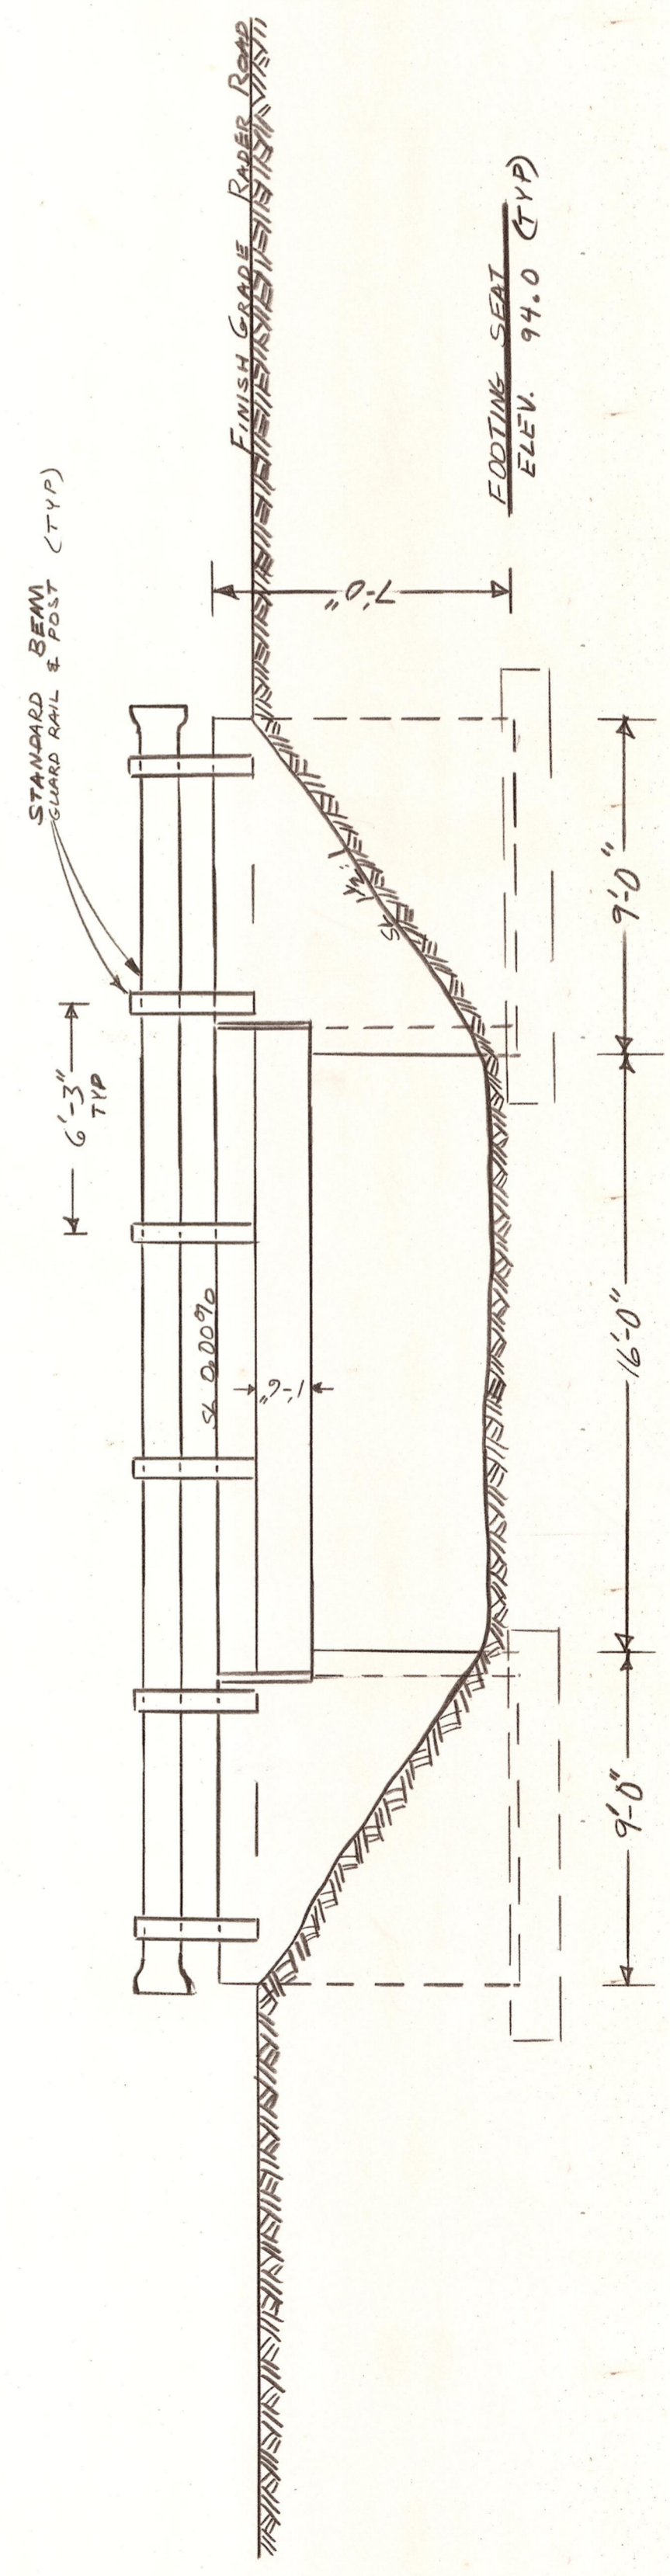

ELEVATION
SCALE 1/4" = 1'-0"

OFFICE OF COUNTY ROAD ENGINEER
KITTITAS COUNTY
 ELLENSBURG, WASHINGTON
 RADER ROAD
 BRIDGE # 89092
 OVER NAMEUM CREEK

SCALE: 1/4" AS SHOWN C.R.P. - G
 DRAWN BY DJL DATE 2-18-76
 APPROVED: 3-10-76 DATE

