




PLAN
SCALE: 1/4" = 1' 0"

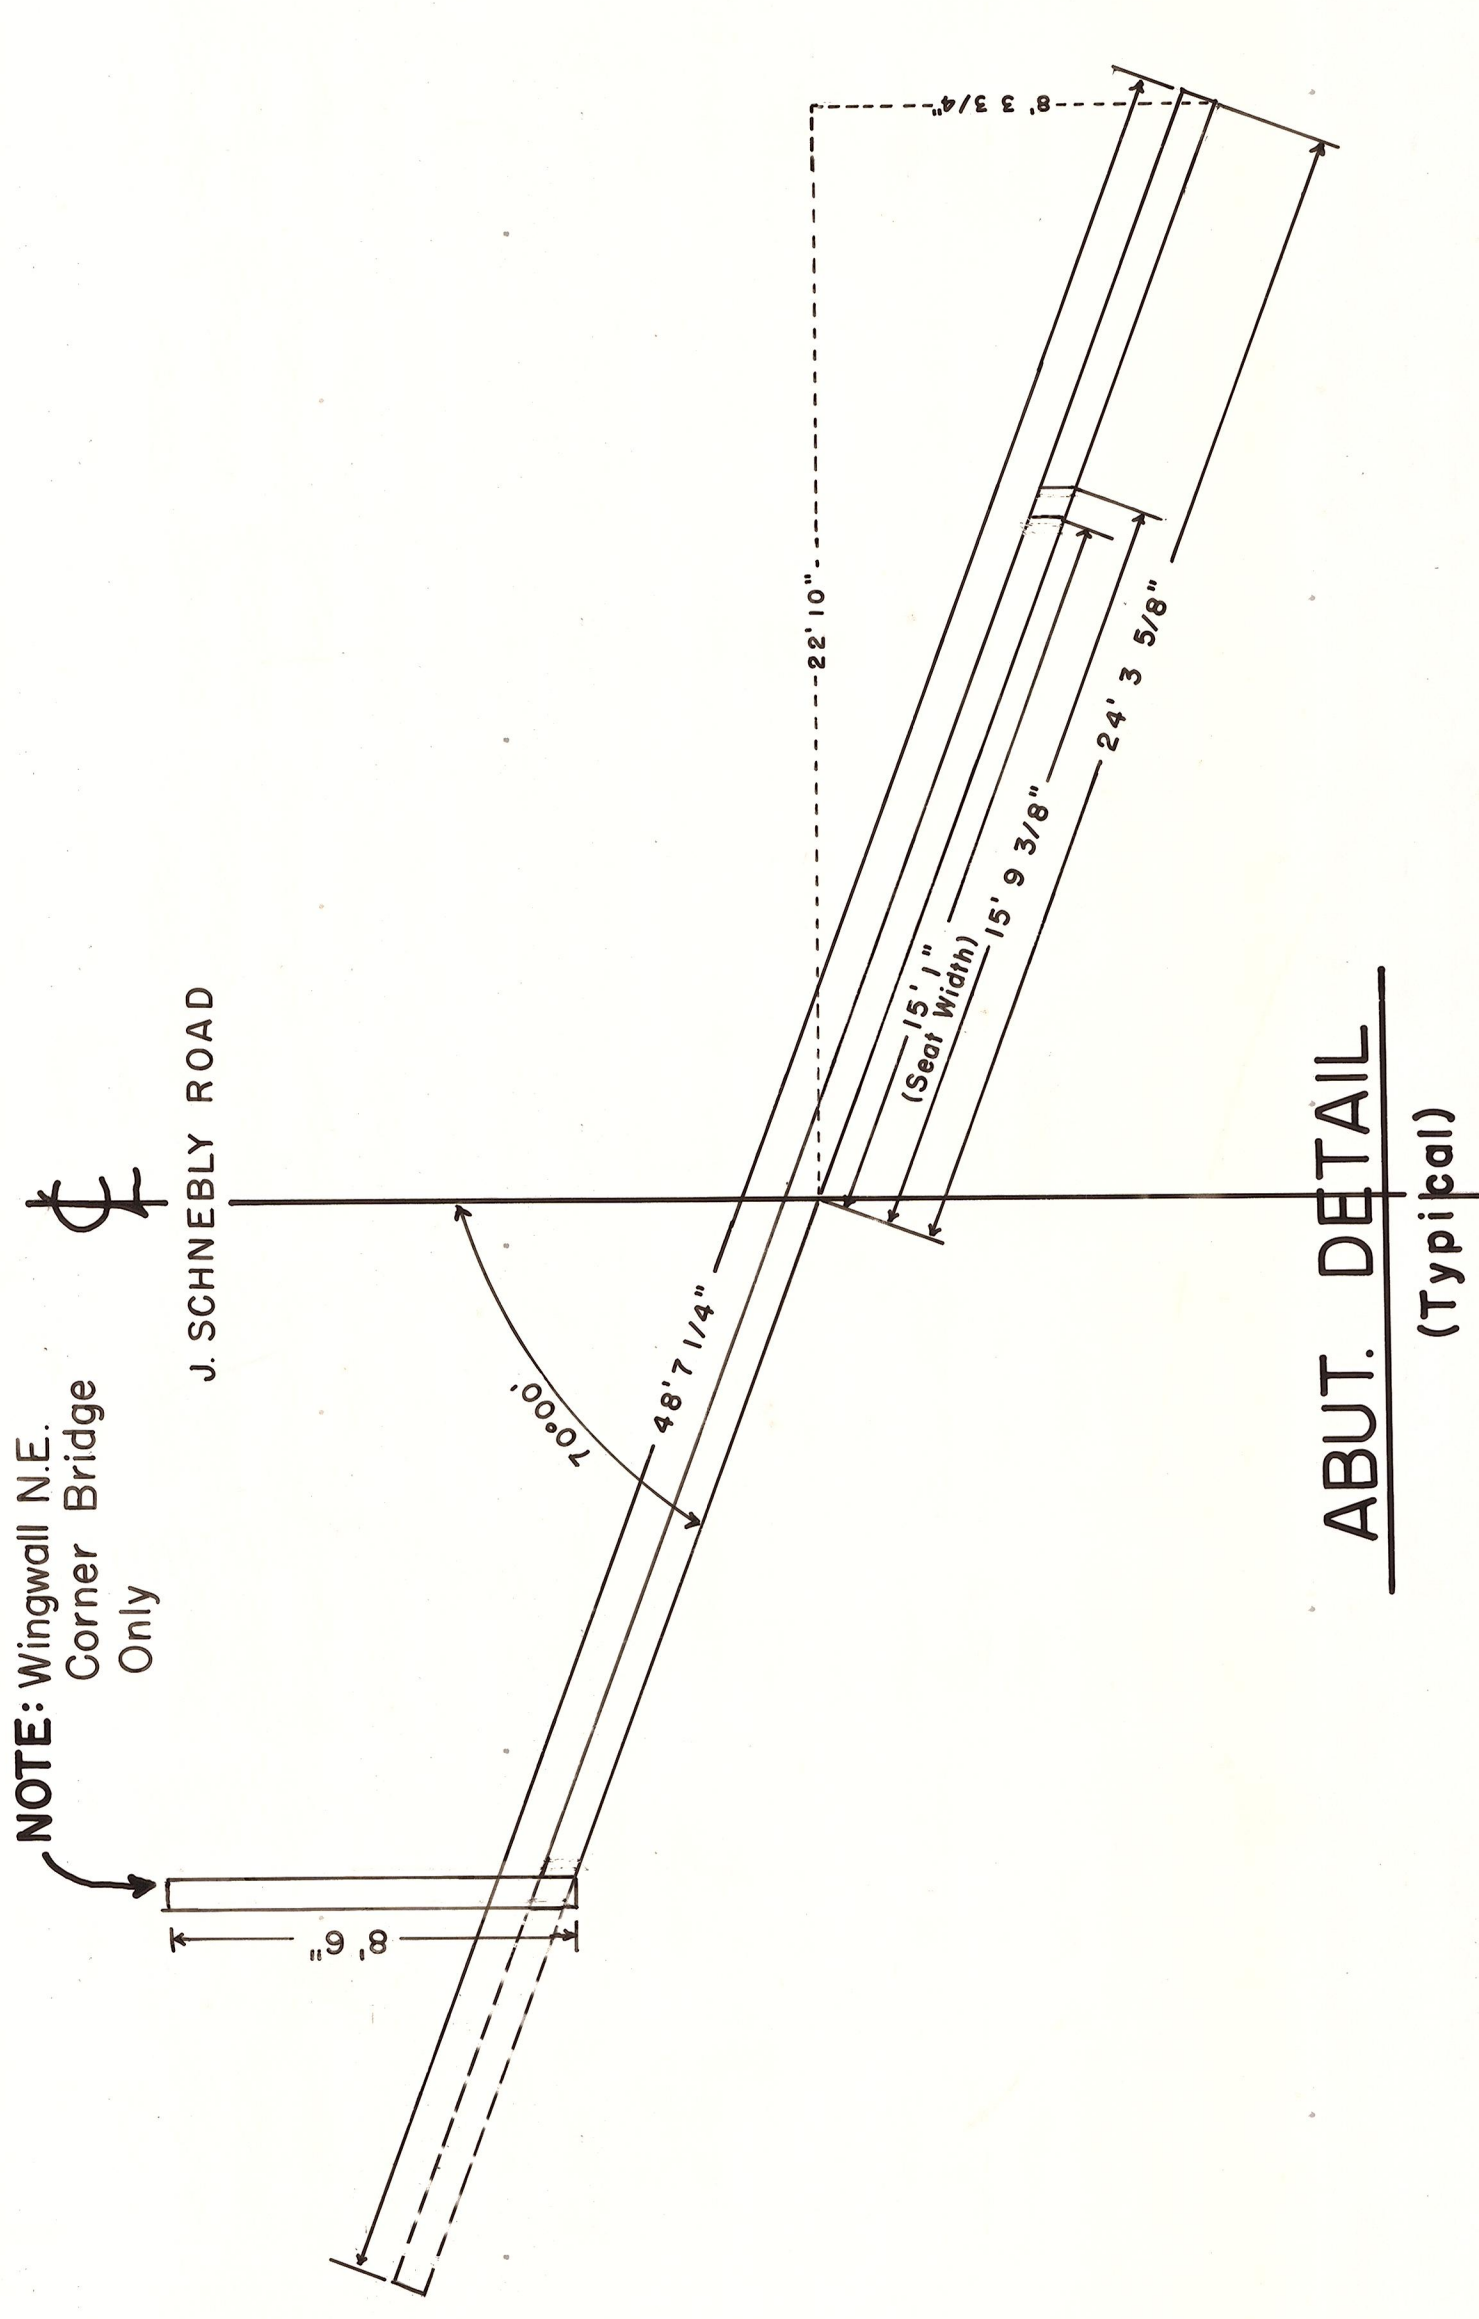

ABUT. DETAIL
(Typical)

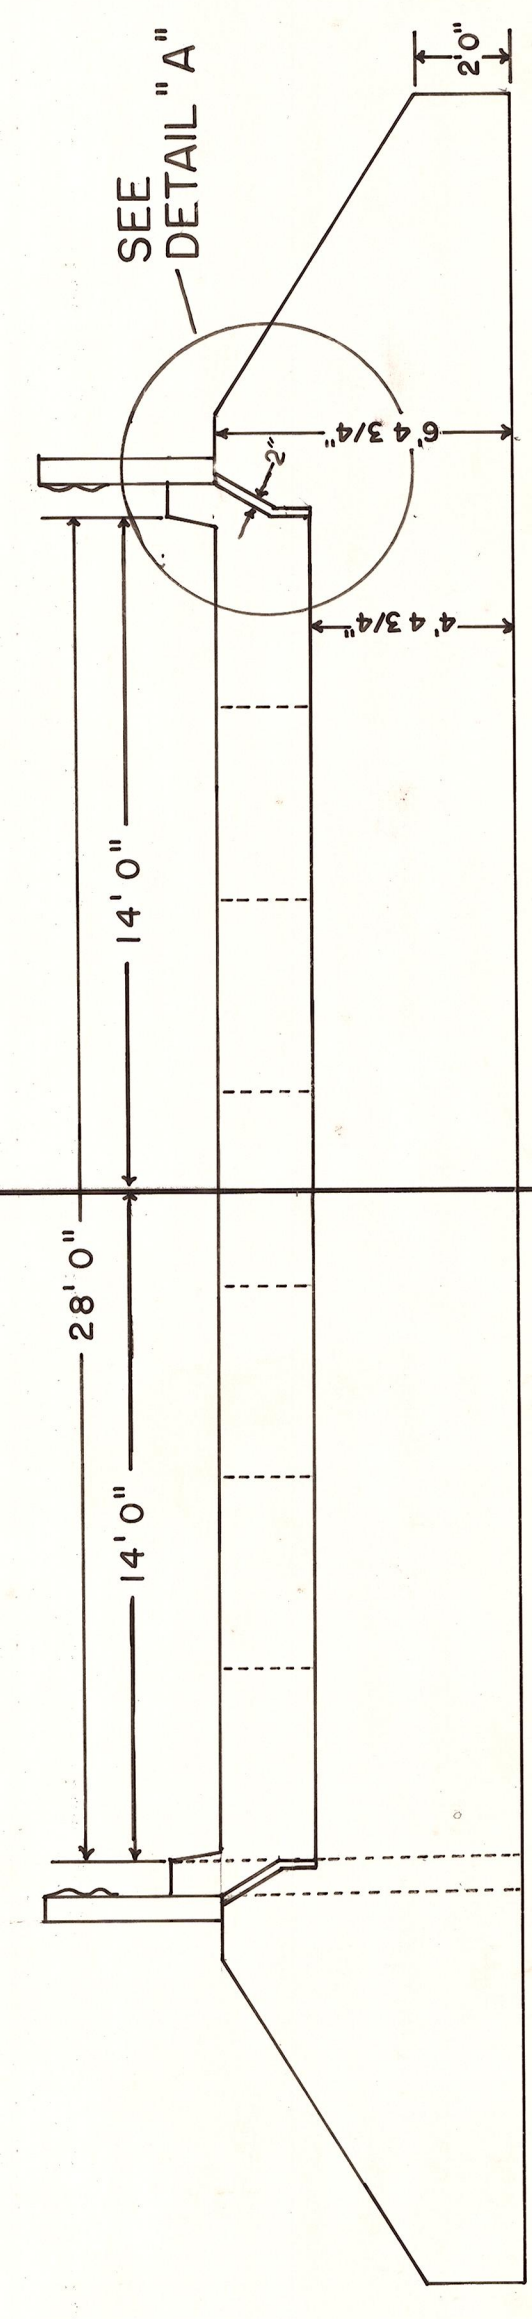


SECTION A-A
Scale: 1/4" = 1' 0"

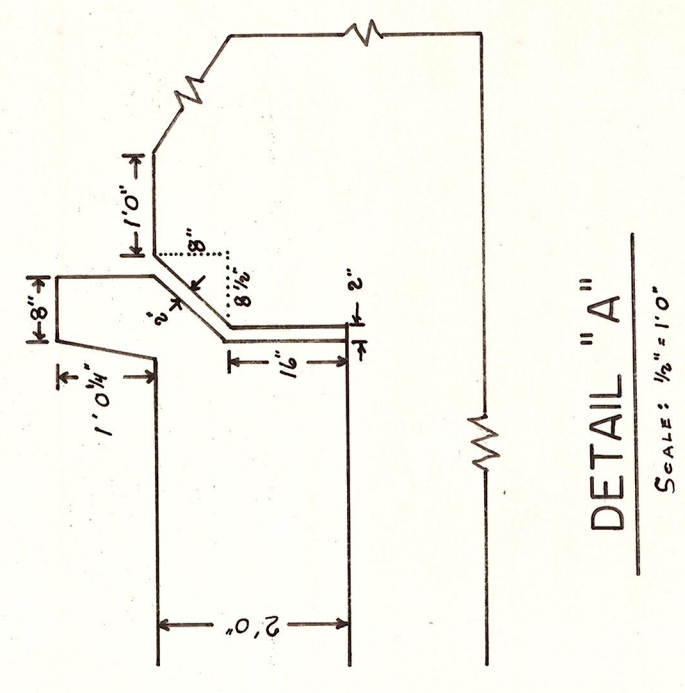

DETAIL "A"
Scale: 1/4" = 1' 0"

STANDARD BEAM GUARDRAIL
RAIL & POST

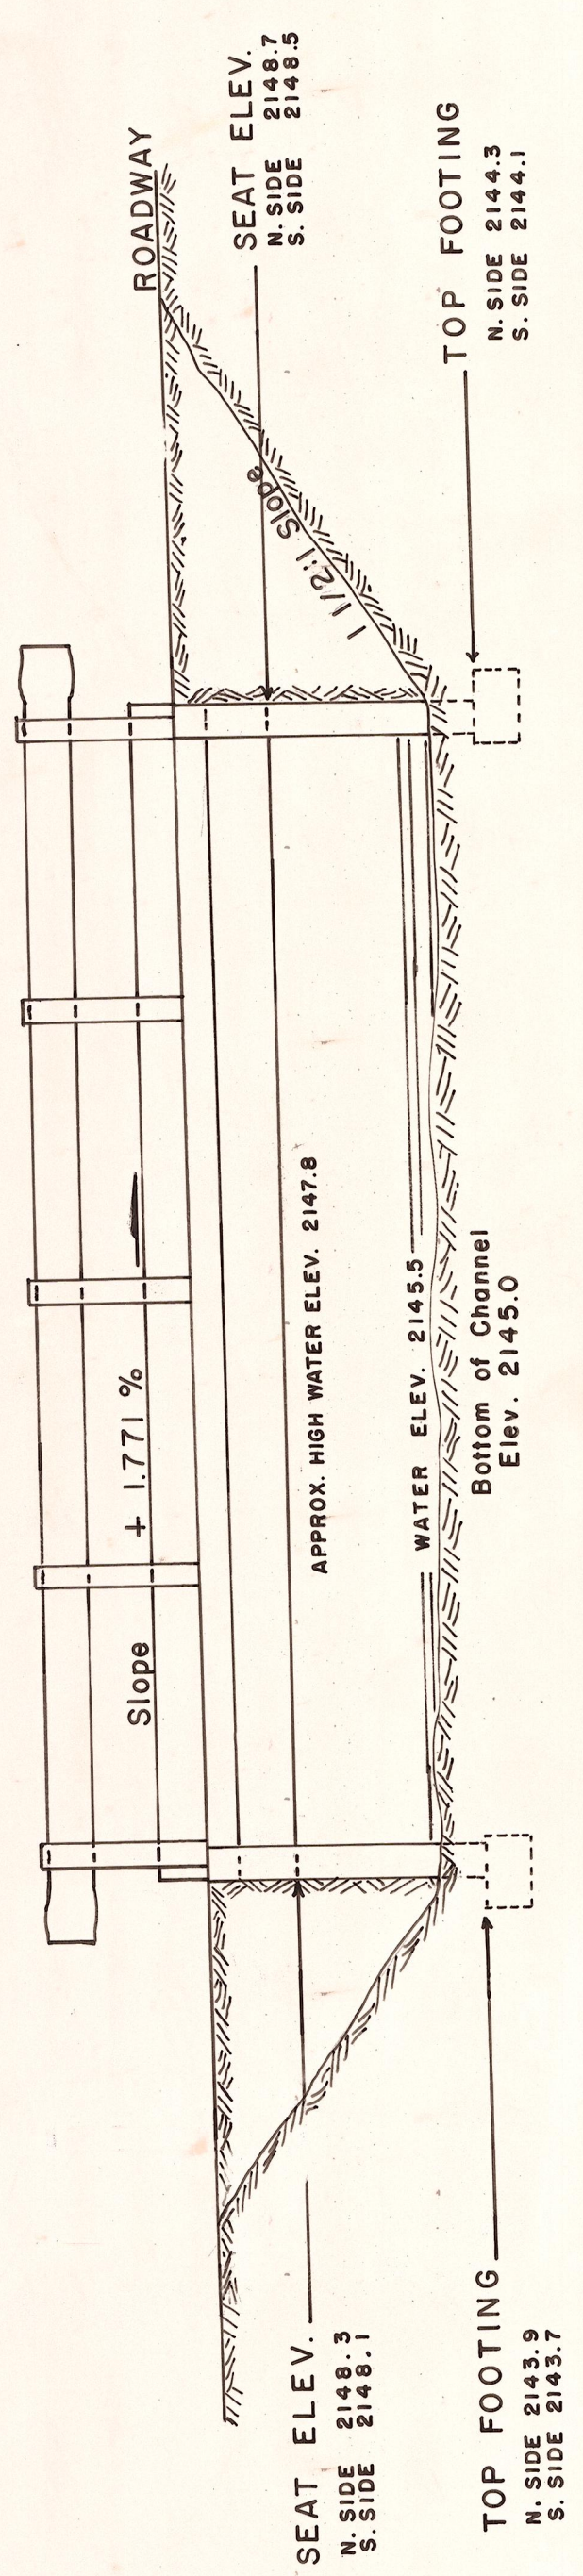

ELEVATION
SCALE: 1/4" = 1' 0"

OFFICE OF COUNTY ROAD ENGINEER
KITITAS COUNTY
ELLENSBURG, WASHINGTON

J. SCHNEBLY RD. BRIDGE
#89123
(OVER COLEMAN CREEK)

SCALE: H AS SHOWN CRP 3-74-D
DRAWN BY R.R. DATE DEC. 1974

APPROVED: 1/31/75 DATE
OF 1