



Railing Material

4	pcs.	2" x 8"	14'-0"	Fir lbr.	Const. grade with 10% std.
4	"	"	8'-0"	"	"
2	"	"	12'-0"	"	"
10	"	6" x 8"	5'-0"	"	Const.
52	Bolts	3/8" x 8"		galv. mach.	with 2 washers & nut

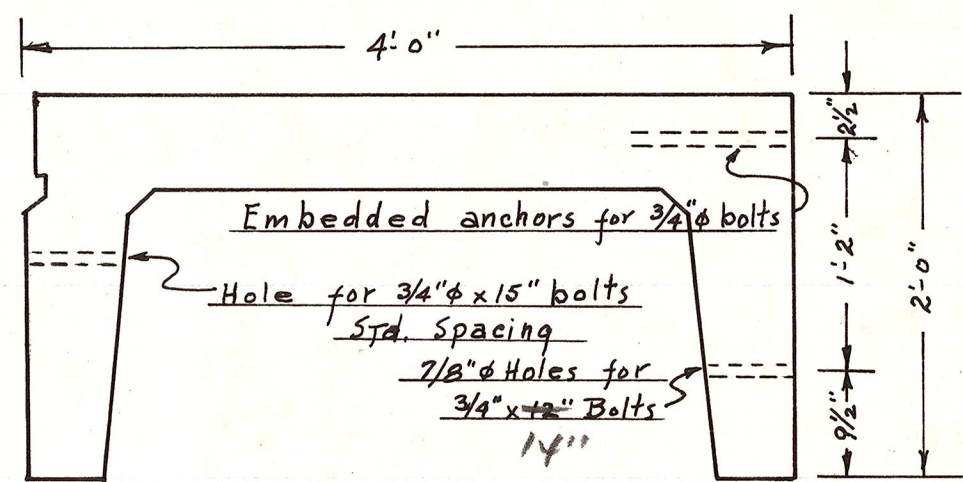

SECTION THRU OUTSIDE SLAB  
Scale 1" = 1'-0"

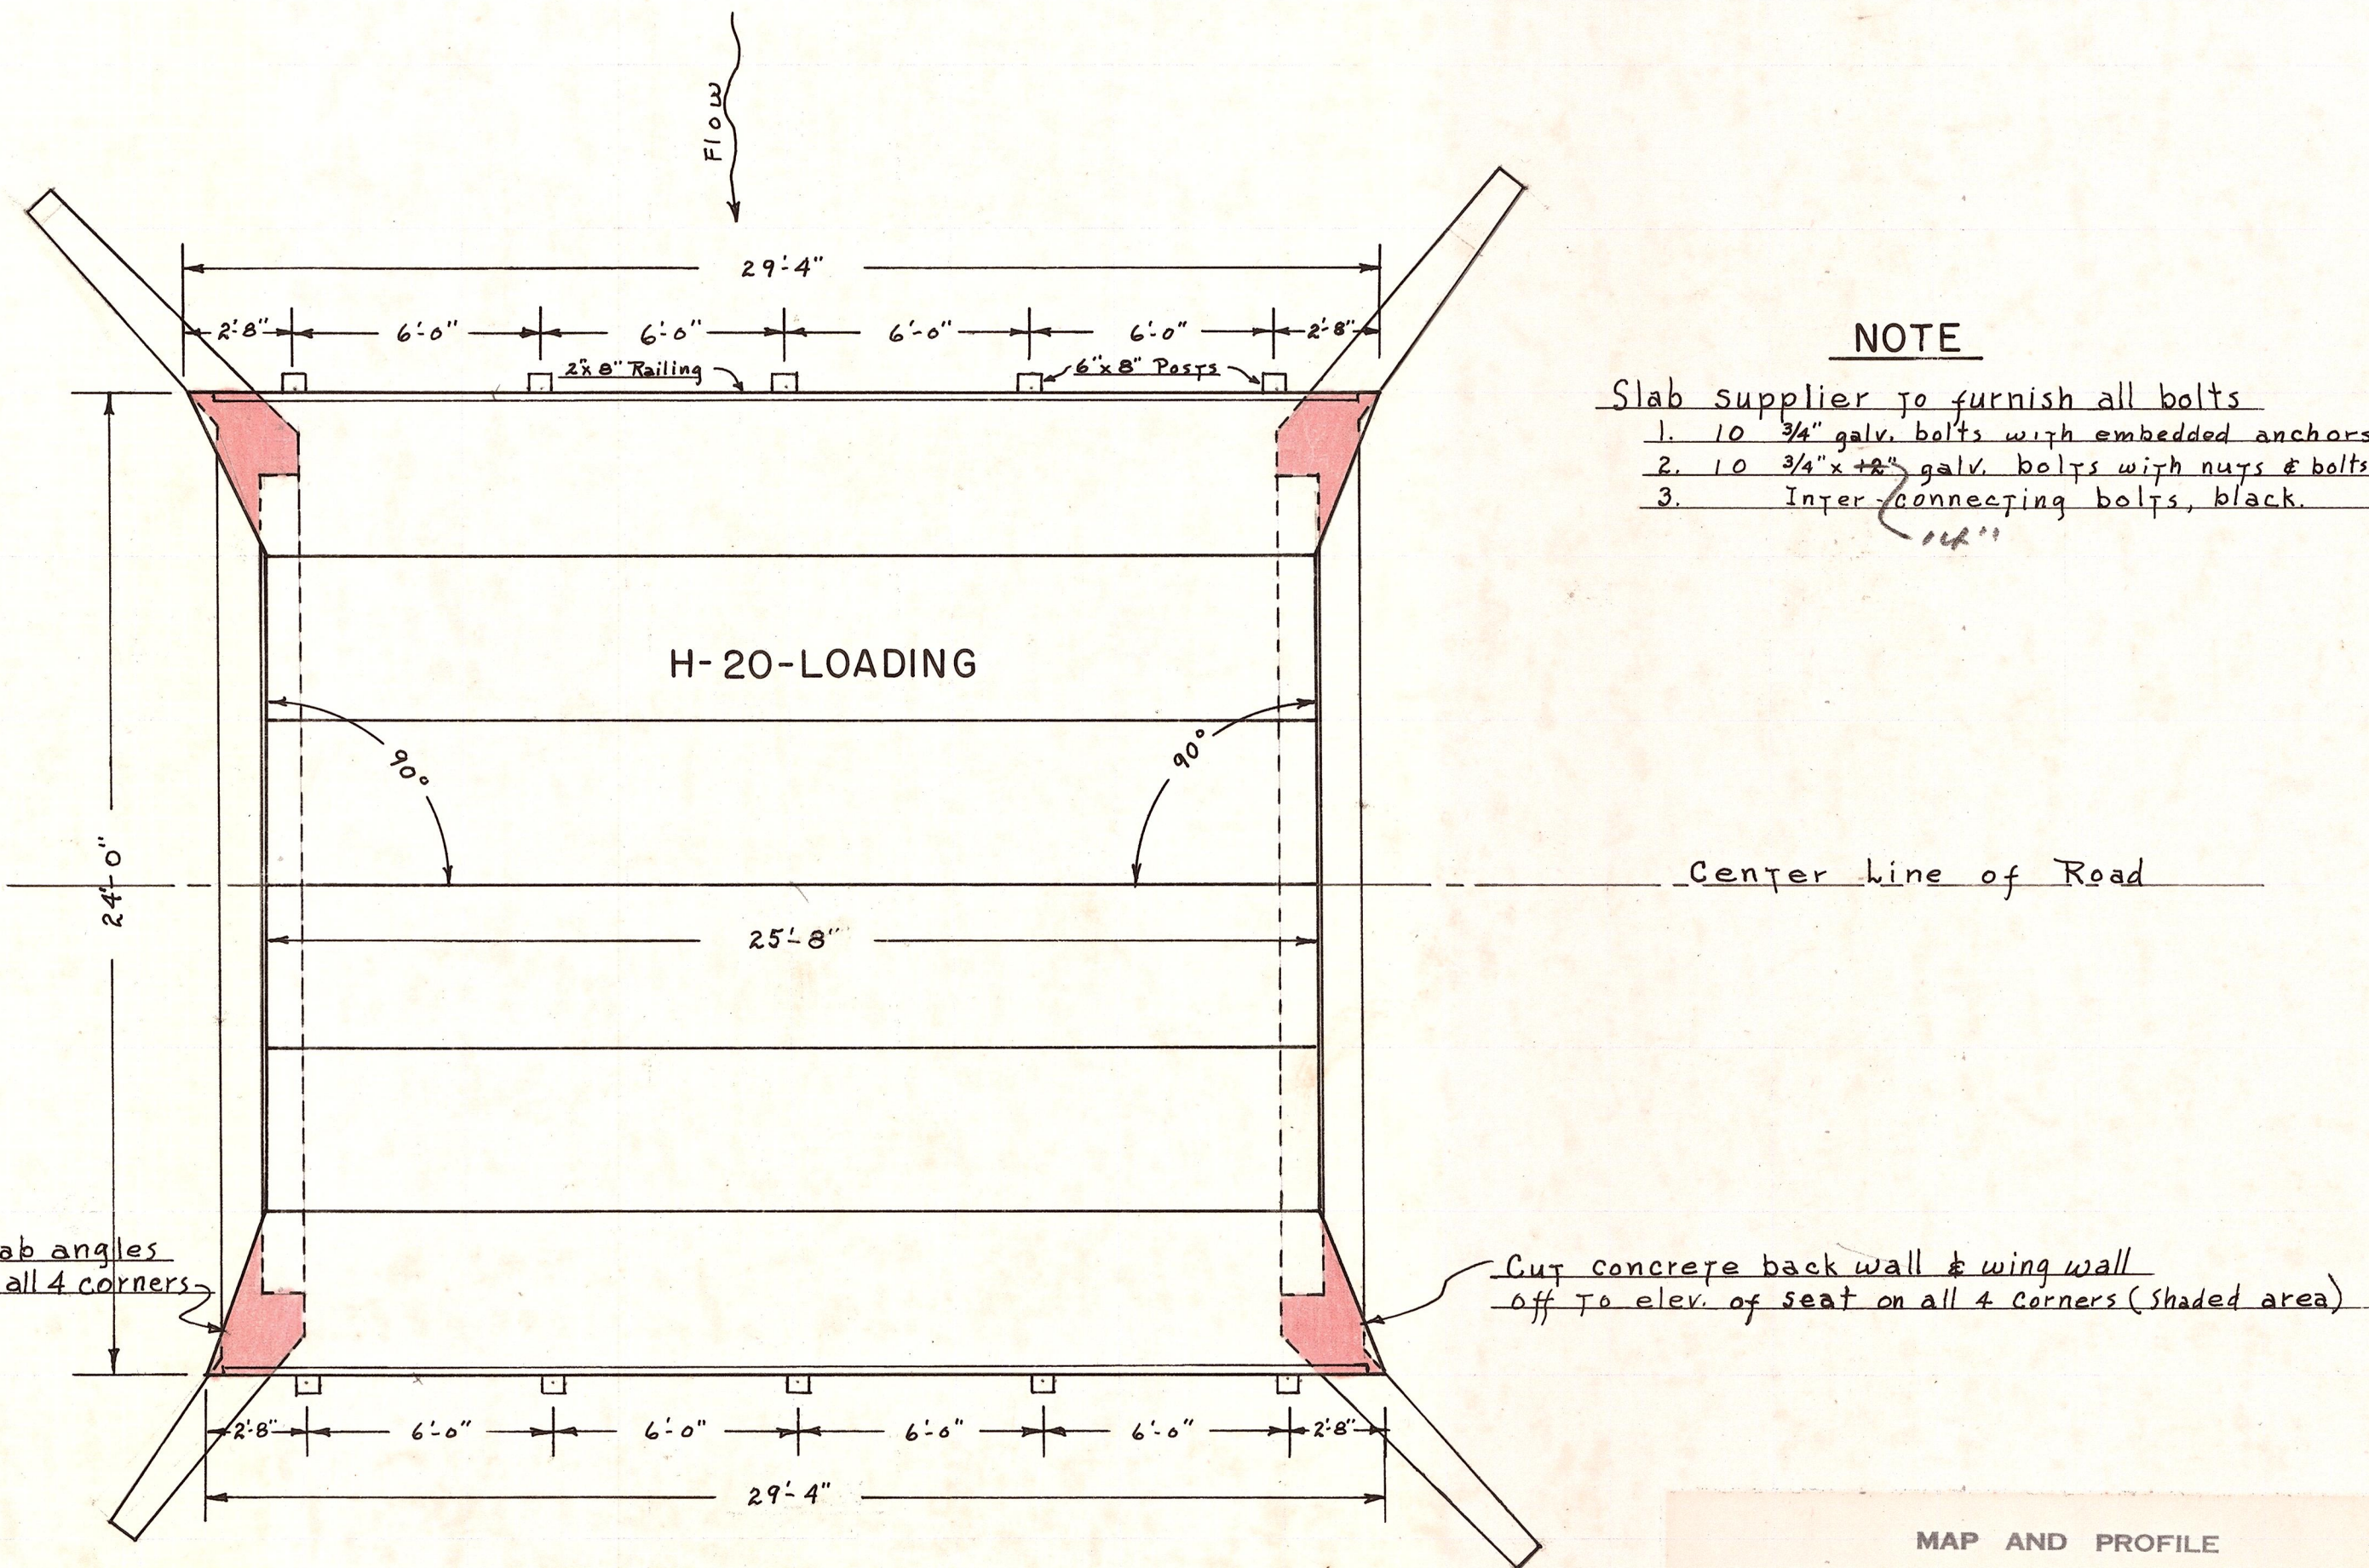

PLAN  
Scale 1" = 4'-0"

NOTE

- Slab supplier to furnish all bolts
1. 10 3/4" galv. bolts with embedded anchors
  2. 10 3/4" x 1 1/2" galv. bolts with nuts & bolts.
  3. Inter-connecting bolts, black.

MAP AND PROFILE  
 COUNTY ROAD PROJECT NO. I-64-K  
 SMITHSON ROAD ROAD  
 COUNTY ENGINEER KITTITAS COUNTY, WASH.  
 ELLENSBURG, WASHINGTON  
 BRIDGE NO. 9725I  
 SHEET 3 OF 5 SHEETS  
 AUGUST, 1964  
 D.E. AKINS  
 COUNTY ROAD ENGINEER