



PLAN

SCALE 1/8" = 1'-0"

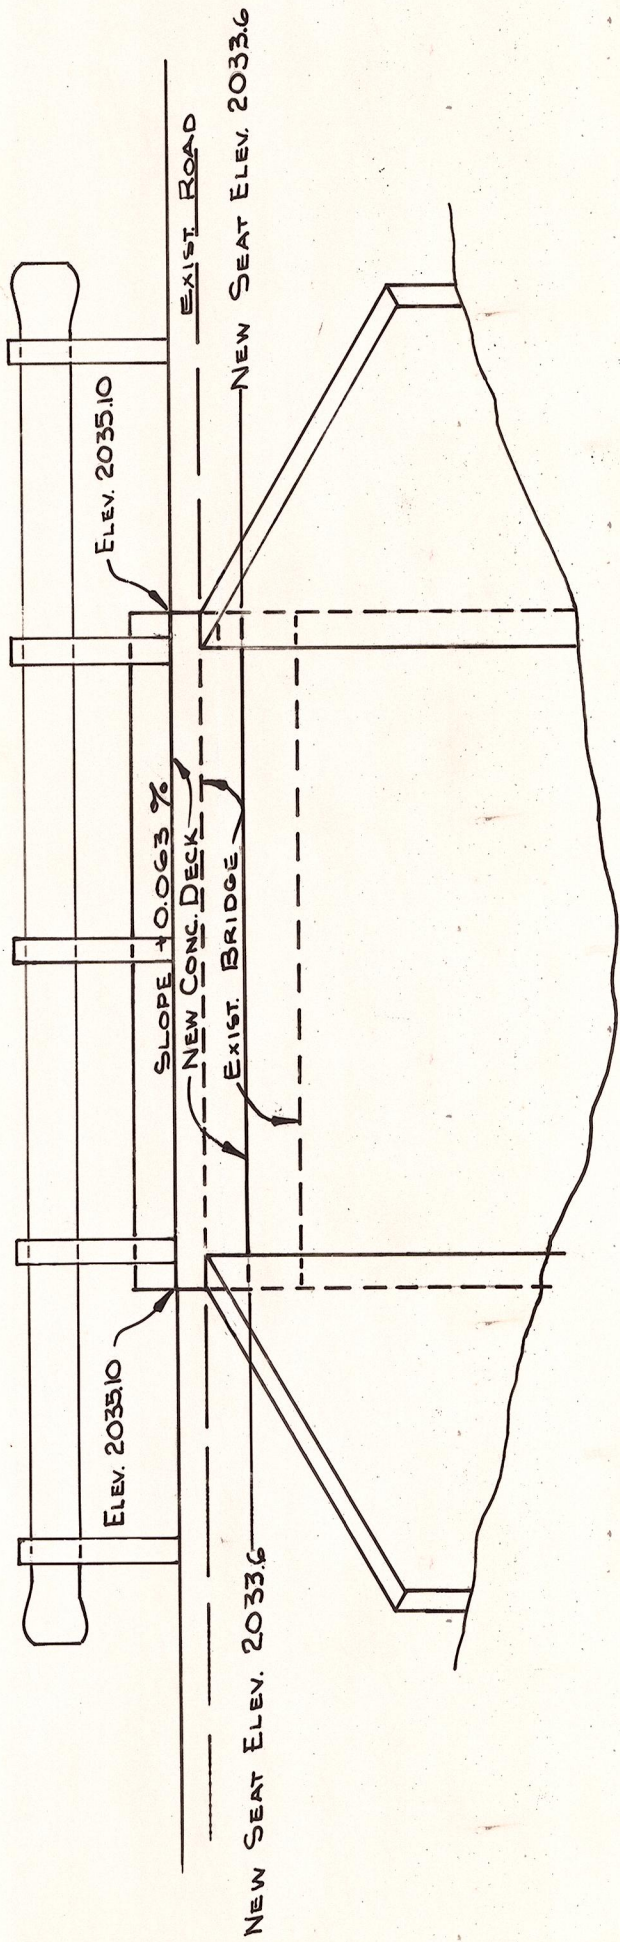

ELEVATION

SCALE 1/4" = 1'-0"

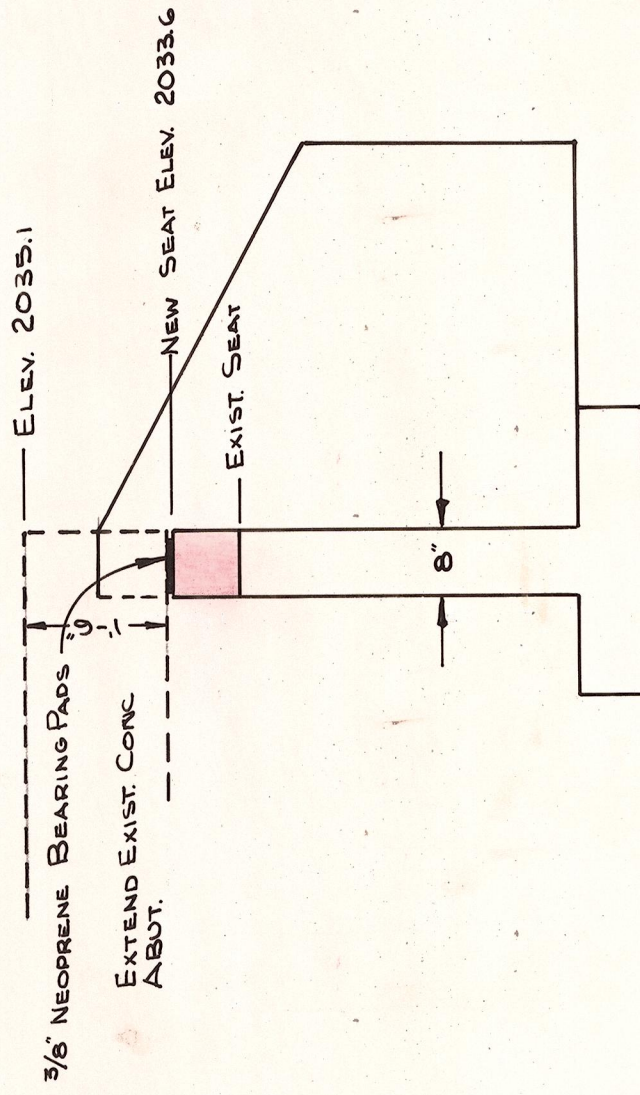

ABUT. SECTION

SCALE 1/2" = 1'-0"

OFFICE OF COUNTY ROAD ENGINEER
 KITTITAS COUNTY
 ELLENSBURG, WASHINGTON

**THORP PRAIRIE ROAD
 BRIDGE NO. 97302**

SCALE: $\frac{1}{4}$ " AS SHOWN CRP

DRAWN BY: SBY DATE: SEPT. 1, 1971 SHEET 1 OF 1

APPROVED: 6/30/72 DATE

Richard L. Blodgett
 COUNTY ROAD ENGINEER