


ORDER: 2 ONLY 20'-6" x 4'-0" x 1'-0"
 PRECAST CONCRETE DECK SECTIONS

PLAN

WING WALL DETAIL
 SCALE: 1/2" = 1'-0"

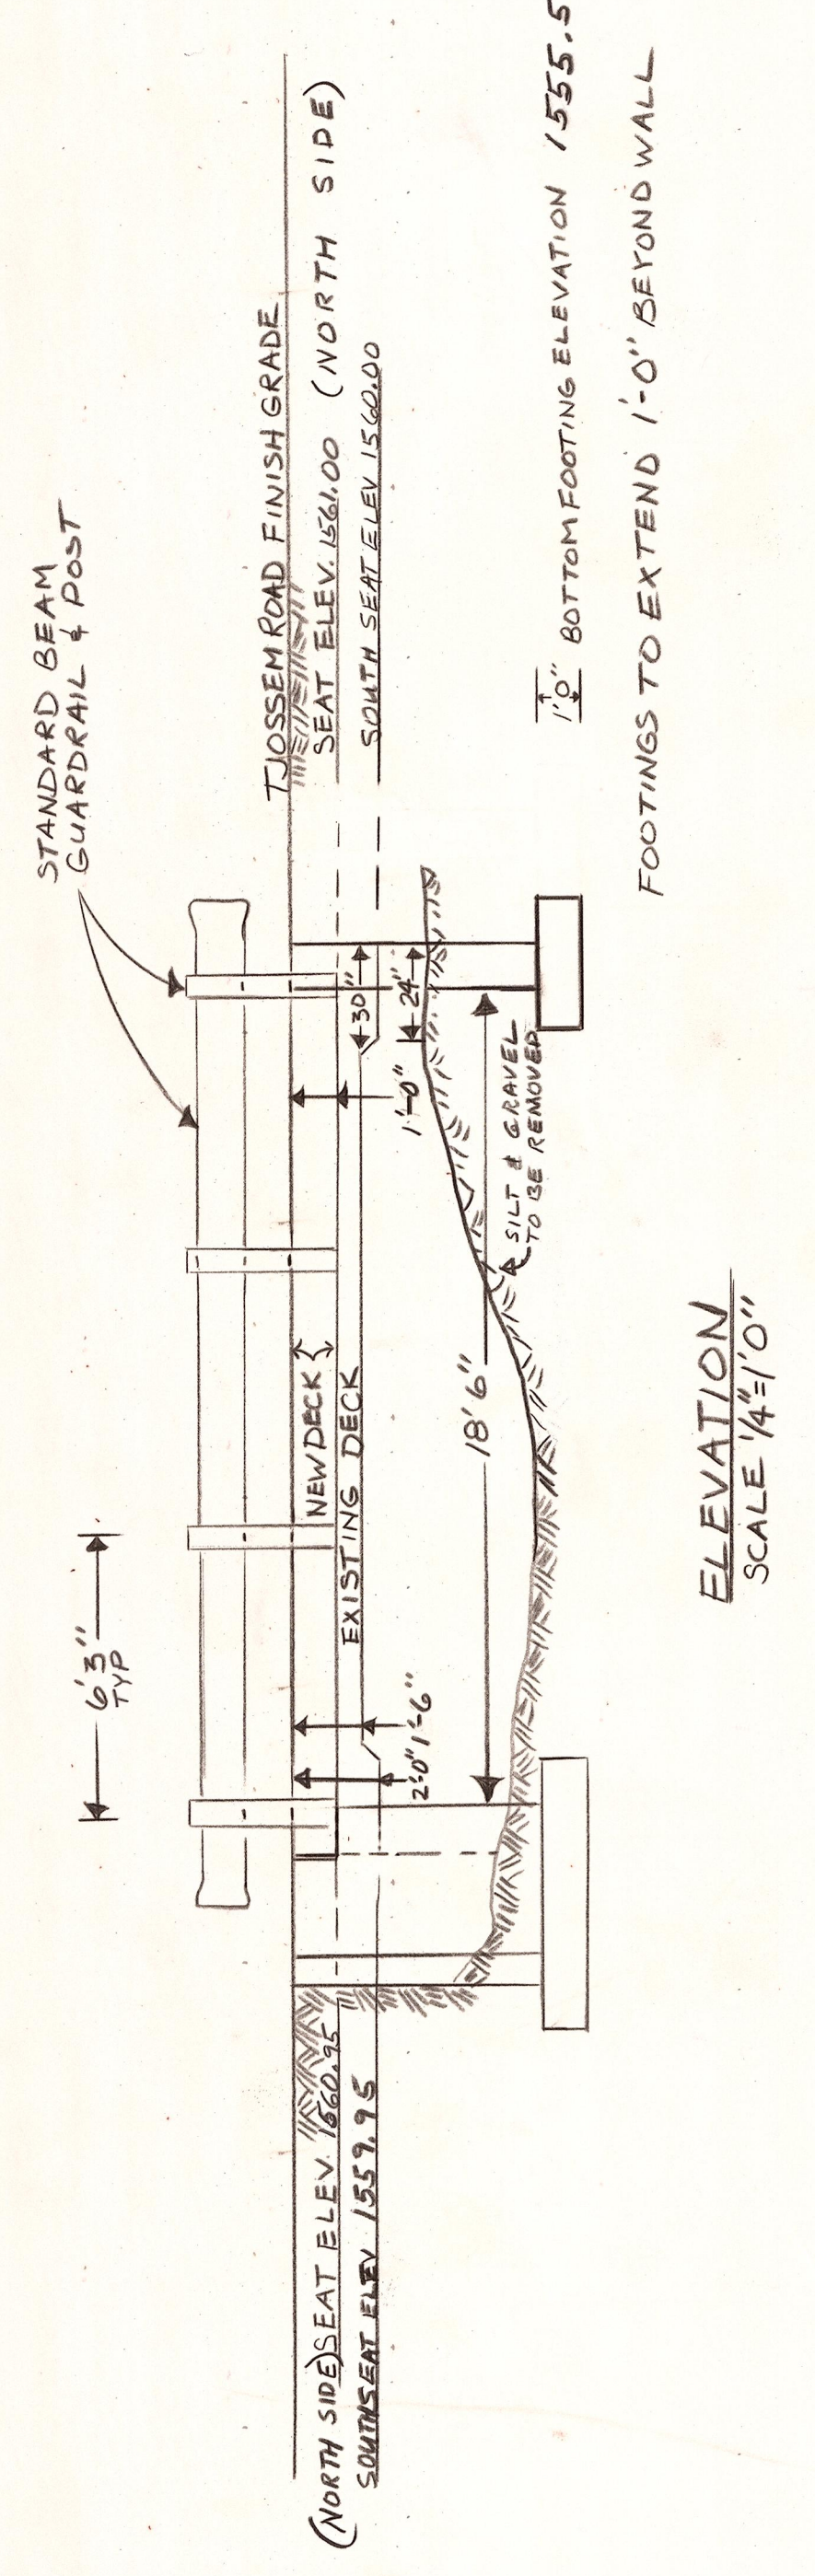

ELEVATION
 SCALE: 1/4" = 1'-0"

| DATE | REVISION | BY |
|---------|---------------------------------------|-----|
| 5/11/78 | DIMENSION OF NEW DECK, SEAT ELEVATION | DTL |
| 2-21-79 | WINGWALL DETAILS - WIDTH OF BRIDGE | SAJ |

OFFICE OF COUNTY ROAD ENGINEER
KITTITAS COUNTY
 ELLENSBURG, WASHINGTON
 TJO SSEM ROAD BRIDGE # 7914-2
 OVER CARIBOU CREEK

SCALE: AS SHOWN CRP 3-78CC
 DRAWN BY: L.S.C. DATE: 4-7-78 OF 1
 APPROVED: 4/12/78 DATE: [Signature] COUNTY ROAD ENGINEER