


PLAN  
SCALE 1/4" = 1' 0"

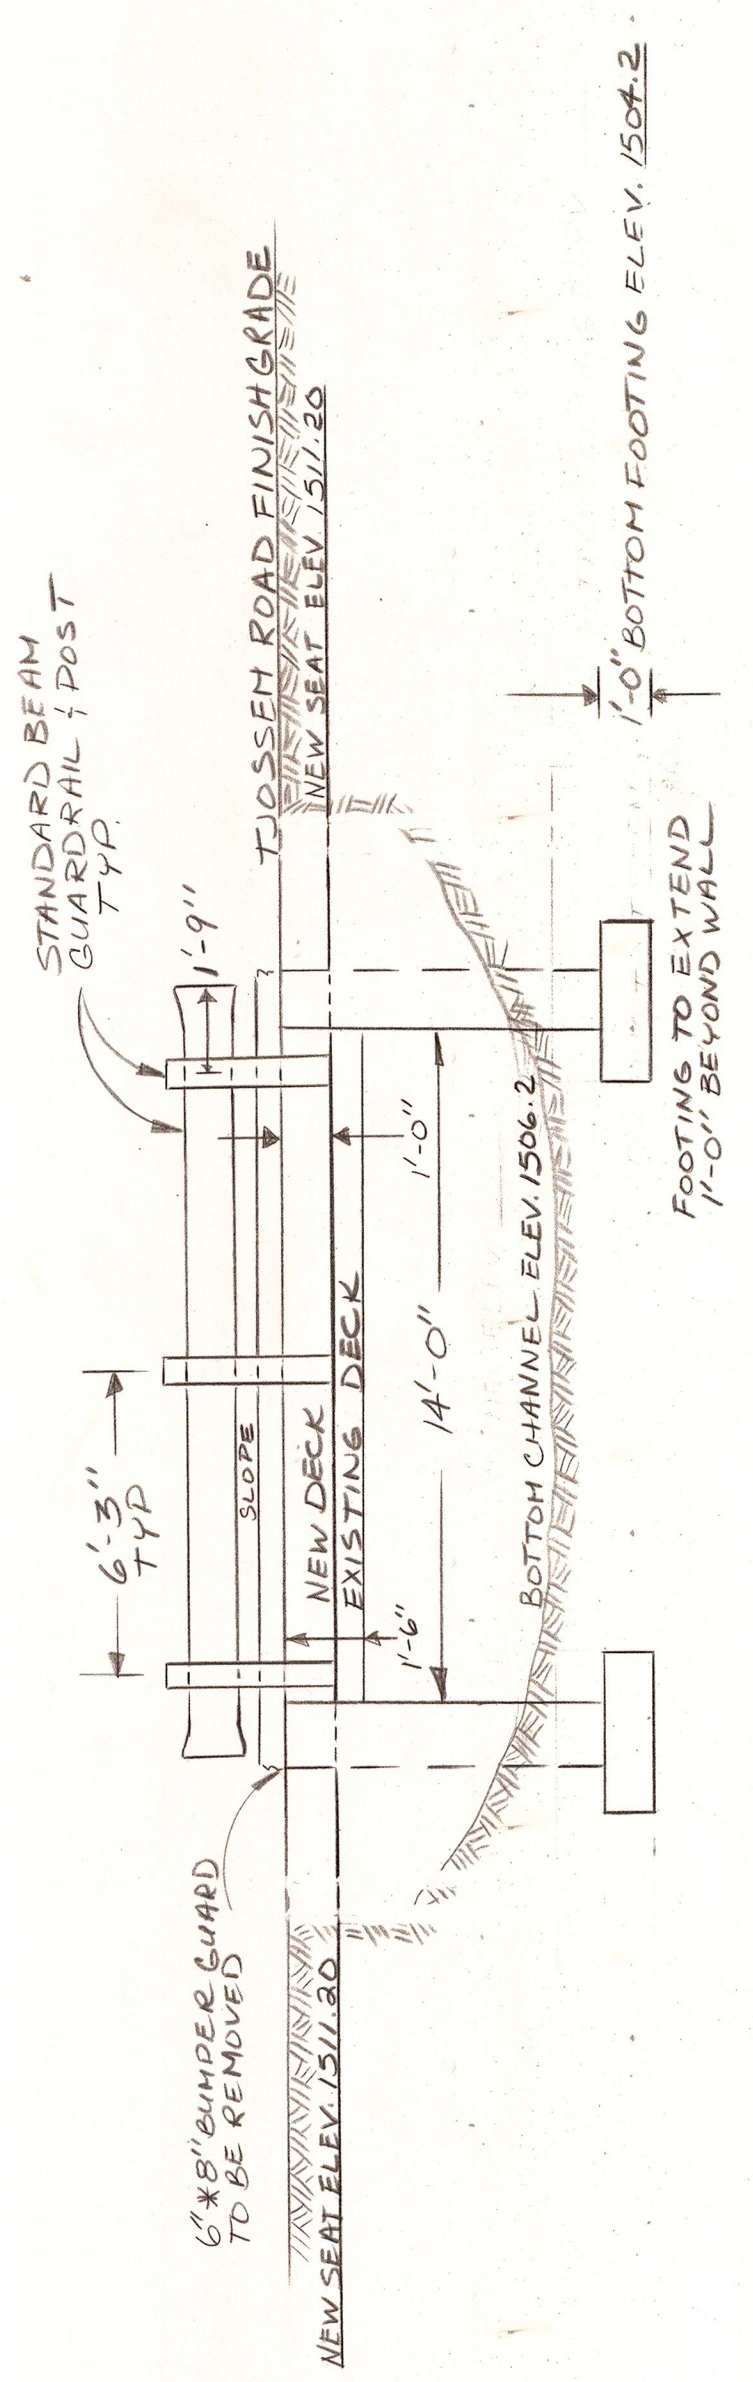

ELEVATION  
SCALE 1/4" = 1' 0"

EXTEND EXISTING ABUTMENTS & WING WALLS AS SHOWN

DATE	WING WALLS	REVISIONS	BY
2/23/79			

OFFICE OF COUNTY ROAD ENGINEER  
**KITTITAS COUNTY**  
**ELLENSBURG, WASHINGTON**  
 TLOSSEM ROAD BRIDGE # 79173  
 OVER COLEMAN CREEK

SCALE: H/AS SHOWN CRP 3-788  
 DRAWN BY L.S.R. DATE 4-11-78  
 APPROVED: 7/2/78 DATE OF 1

E. HUSON  
 COUNTY ROAD ENGINEER