



PLAN
SCALE: 3/4" = 1'-0"

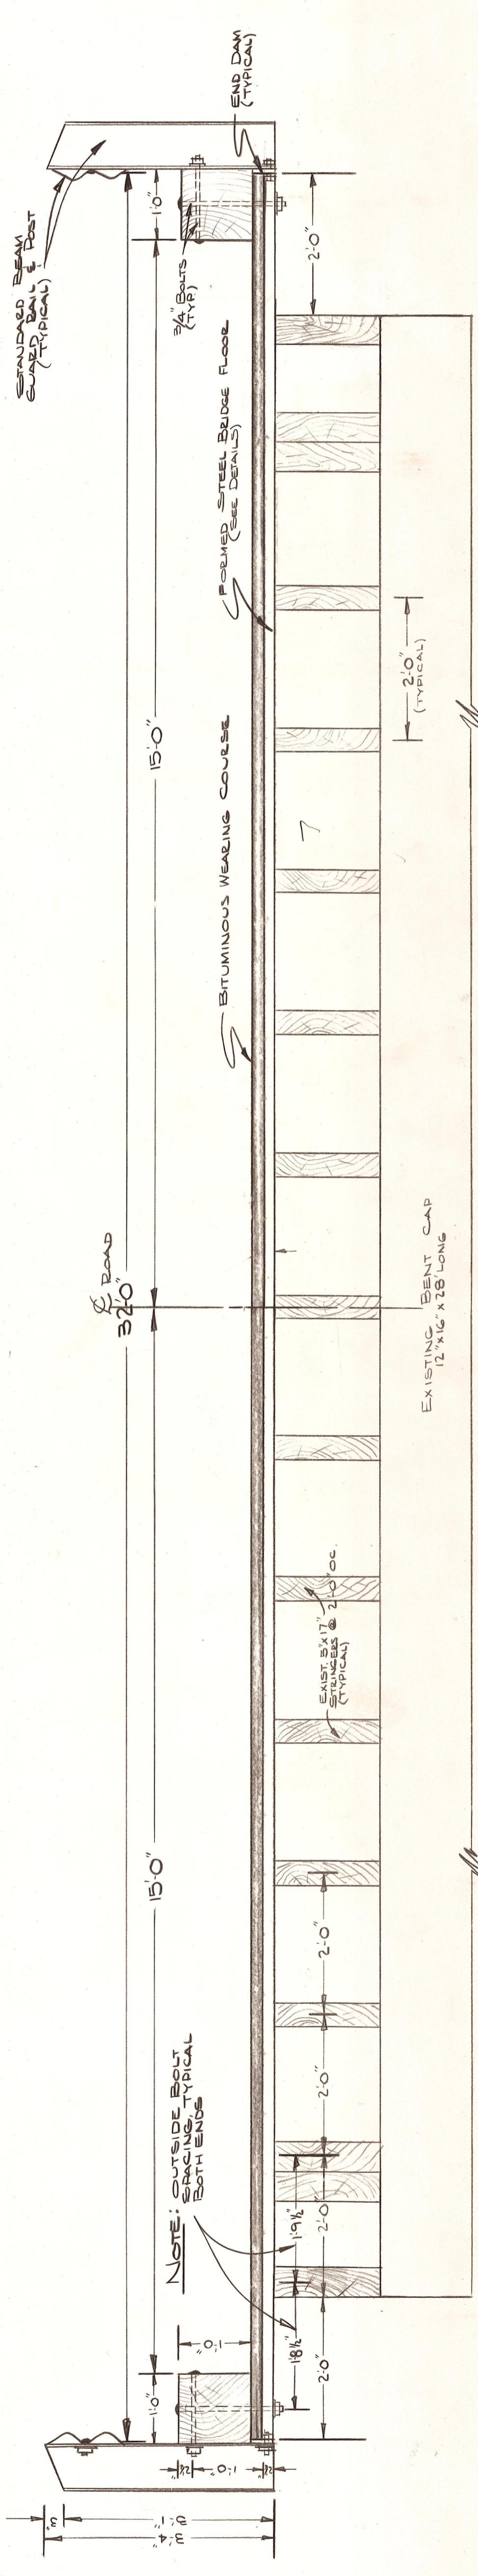

ELEVATION
SCALE: 3/4" = 1'-0"

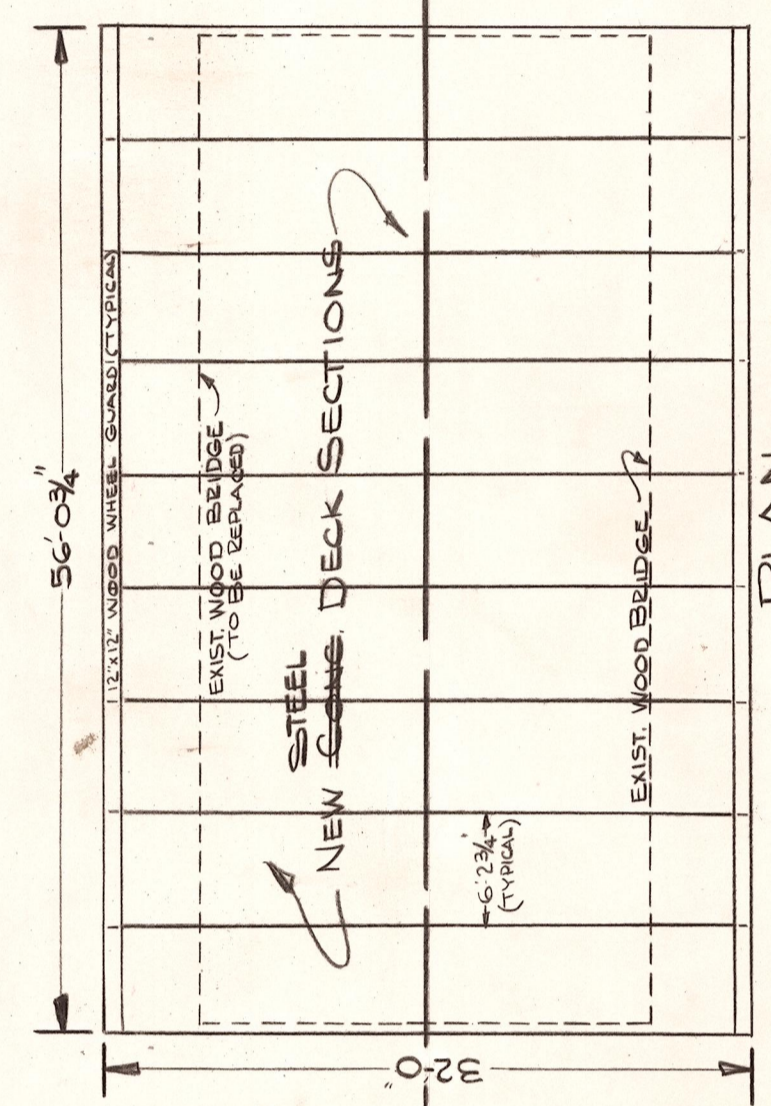

DECK LAYOUT
SCALE: 3/4" = 1'-0"

DATE	REVISION	SAY	BY
4/27/13	DECK FROM CONC. TO STEEL		

OFFICE OF COUNTY ROAD ENGINEER
KITTITAS COUNTY
 ELLENSBURG, WASHINGTON
 DAMMIAN ROAD BRIDGE
 # 78112
 (OVER ANDERSON CR.)

SCALE: H AS SHOWN CRP
 DRAWN BY SAY DATE MAY, 1973 SHEET 1 OF 1
 APPROVED: *5/15/73* Anderson & Blum DATE
 COUNTY ROAD ENGINEER