


M & M LOWE FAMILY BLA
SECS. 8 & 17, T. 16 N., R. 20 E., W.M.

TPN'S 711136, 914633, 324633, 594632, 644633, 956122,
956123, 956124, 956125, 924633, 956129, 956132, 956133

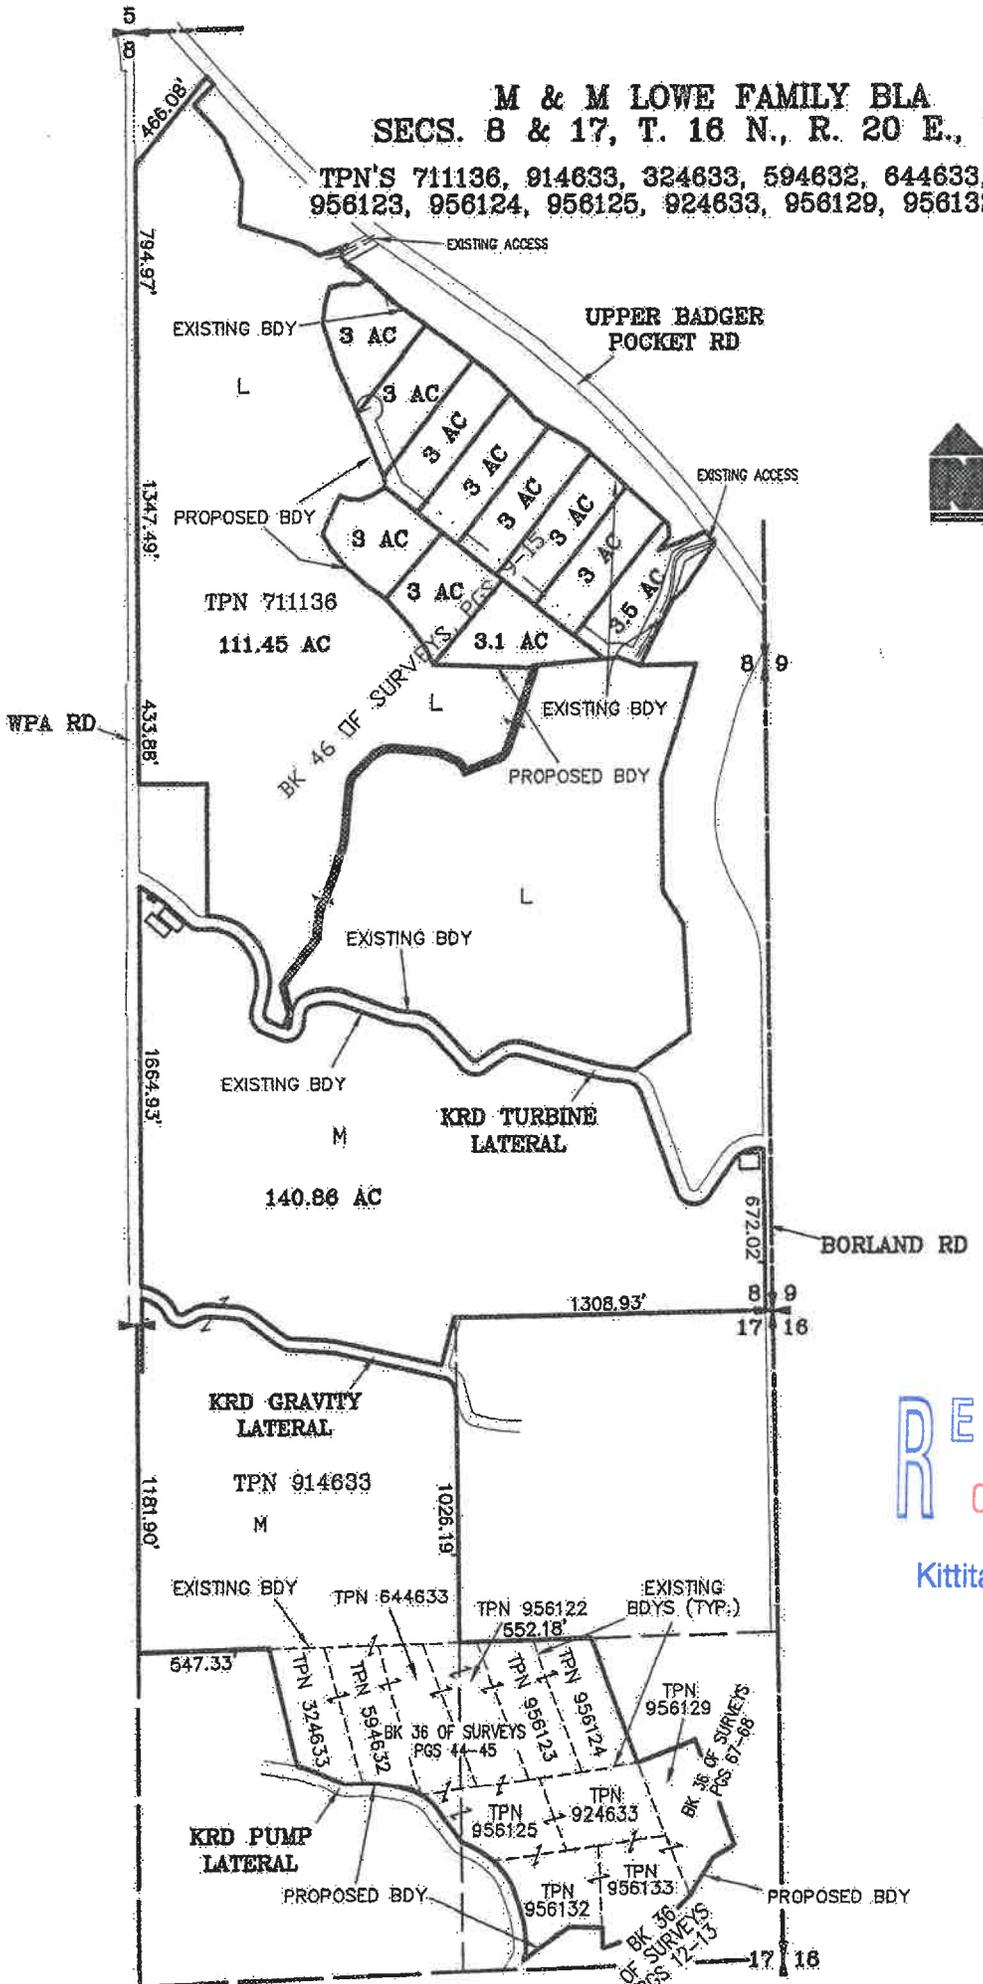

RECEIVED
OCT 29 2025
Kittitas County CDS

M & M LOWE FAMILY BLA
SITE PLAN

RECEIVED
OCT 29 2025

Kittitas County CDS



BORLAND RD


BARN

18'

1.3'

KRD TURBINE
LATERAL

EXISTING BDY

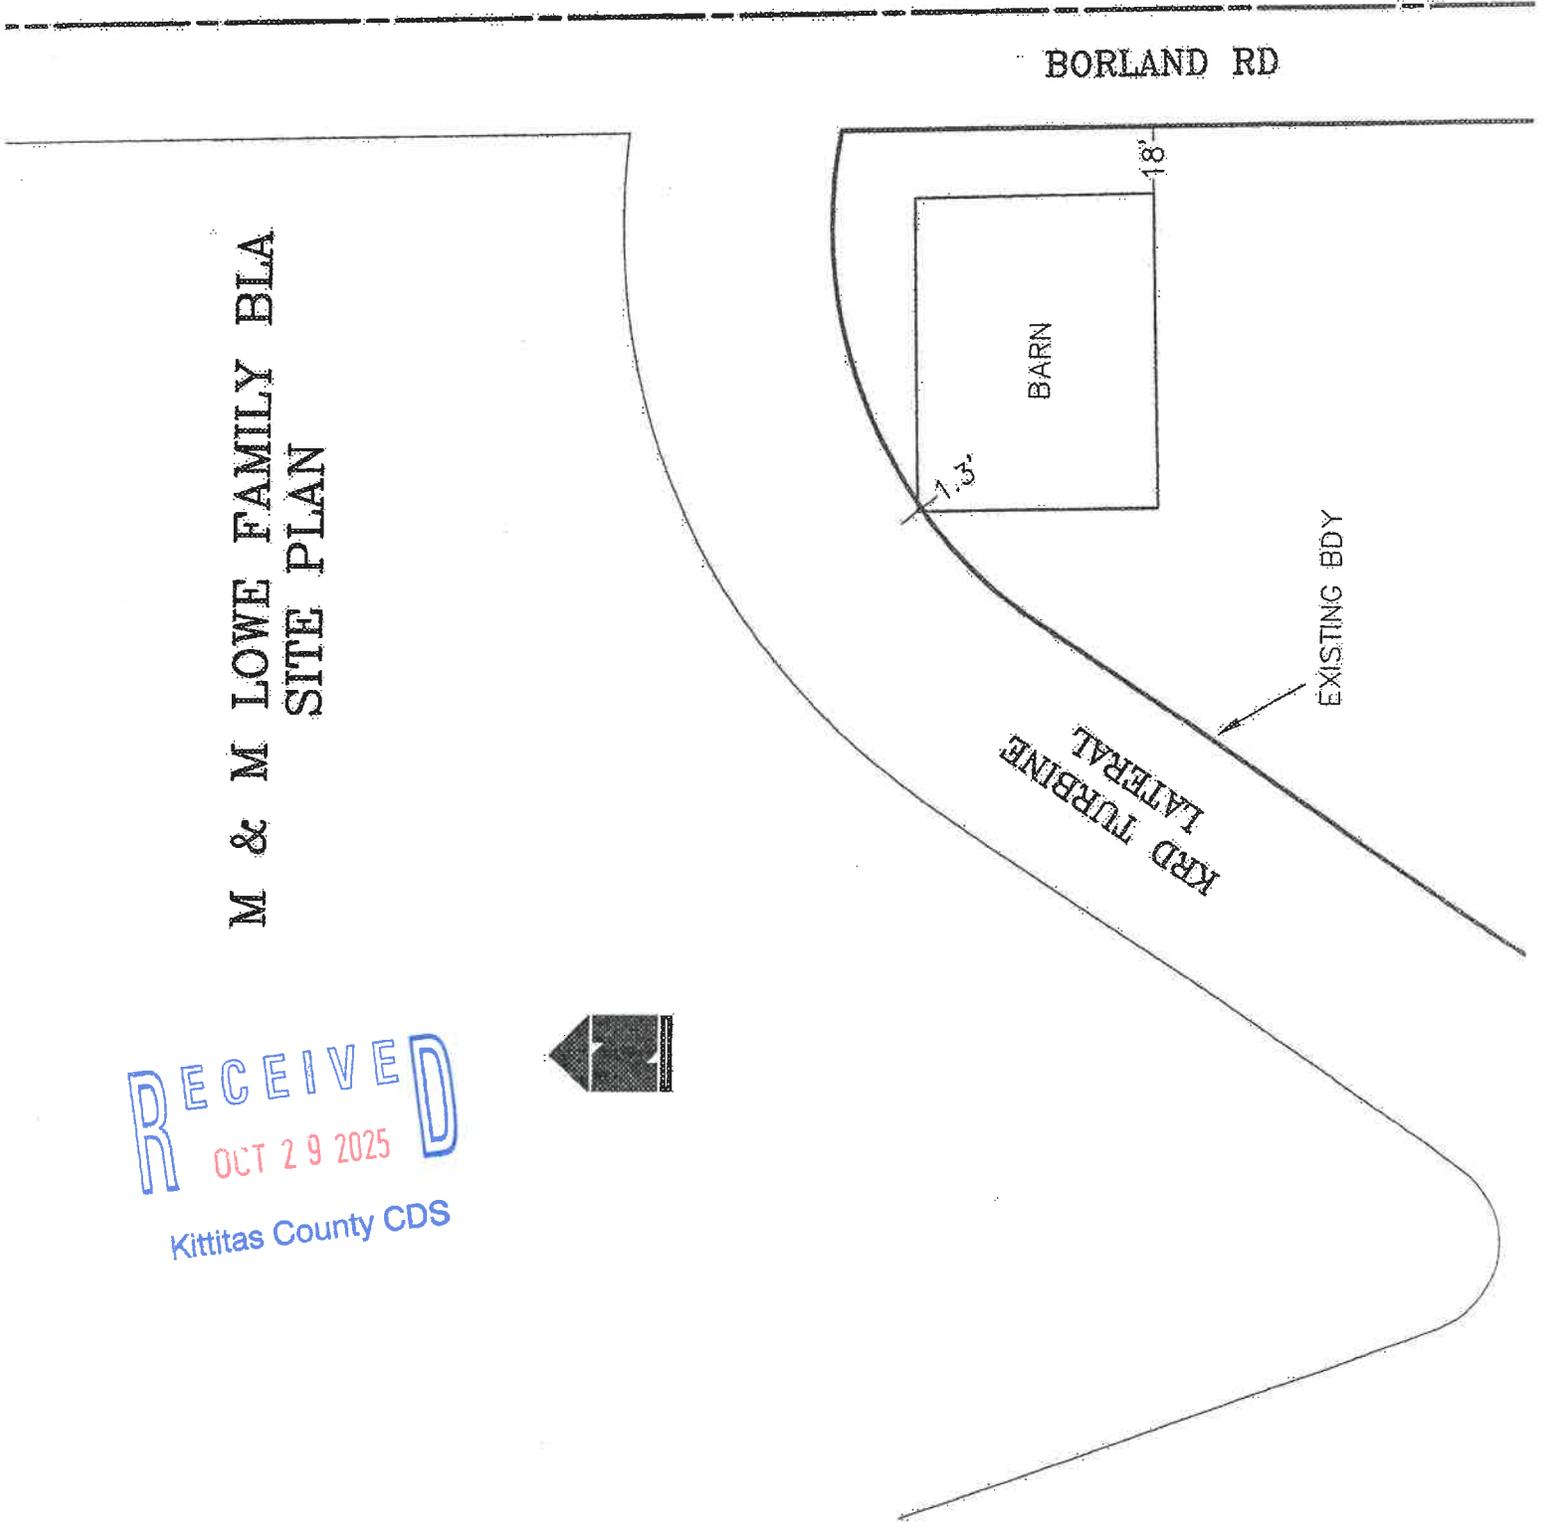

M & M LOWE FAMILY BLA
SITE PLAN



6.6'



31.7'

KRD TURBINE
LATERAL

BARN

BARN

21.4'

8.7'

EXISTING BDY


WPA RD

RECEIVED
OCT 29 2025
Kittitas County CDS

Existing

M & M LOWE FAMILY BLA SECS. 8 & 17, T. 16 N., R. 20 E., W.M.

TPN'S 711136, 914633, 324633, 594632, 644633, 956122,
956123, 956124, 956126, 924633, 956129, 956132, 956133

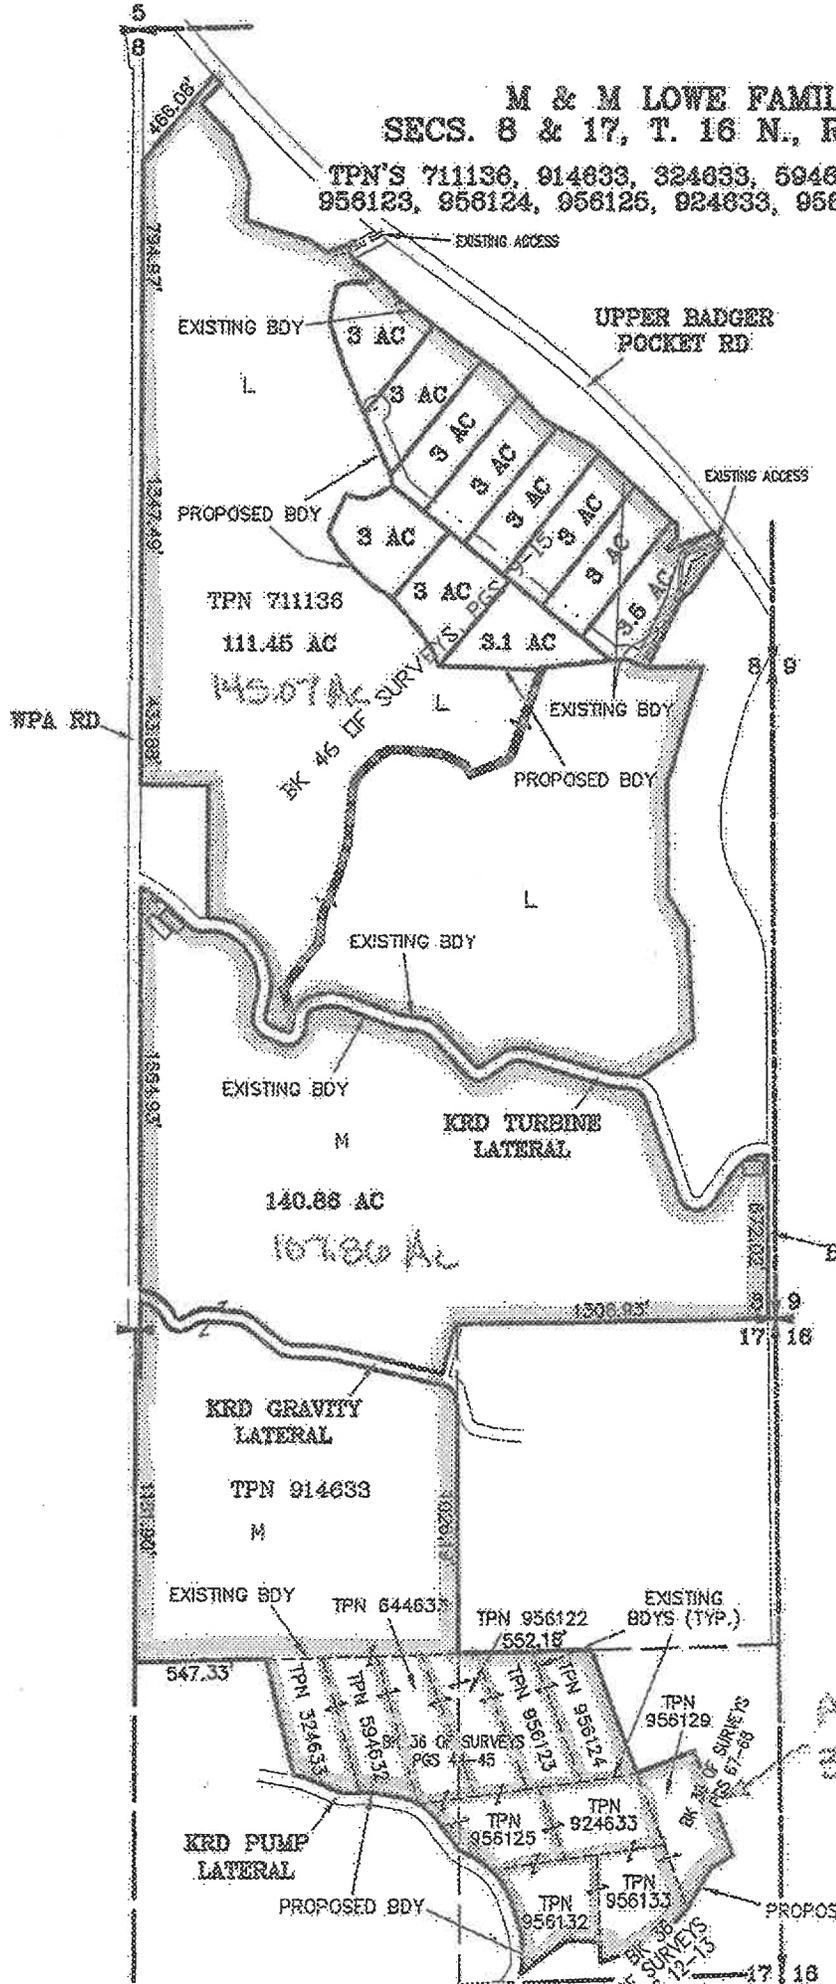

RECEIVED
OCT 29 2025


Kittitas County CDS

All acre
300 Ac

Proposed

M & M LOWE FAMILY BLA
SECS. 8 & 17, T. 16 N., R. 20 E., W.M.

TPN'S 711136, 914633, 324633, 594632, 644633, 956122,
956123, 956124, 956125, 924633, 956129, 956132, 956133

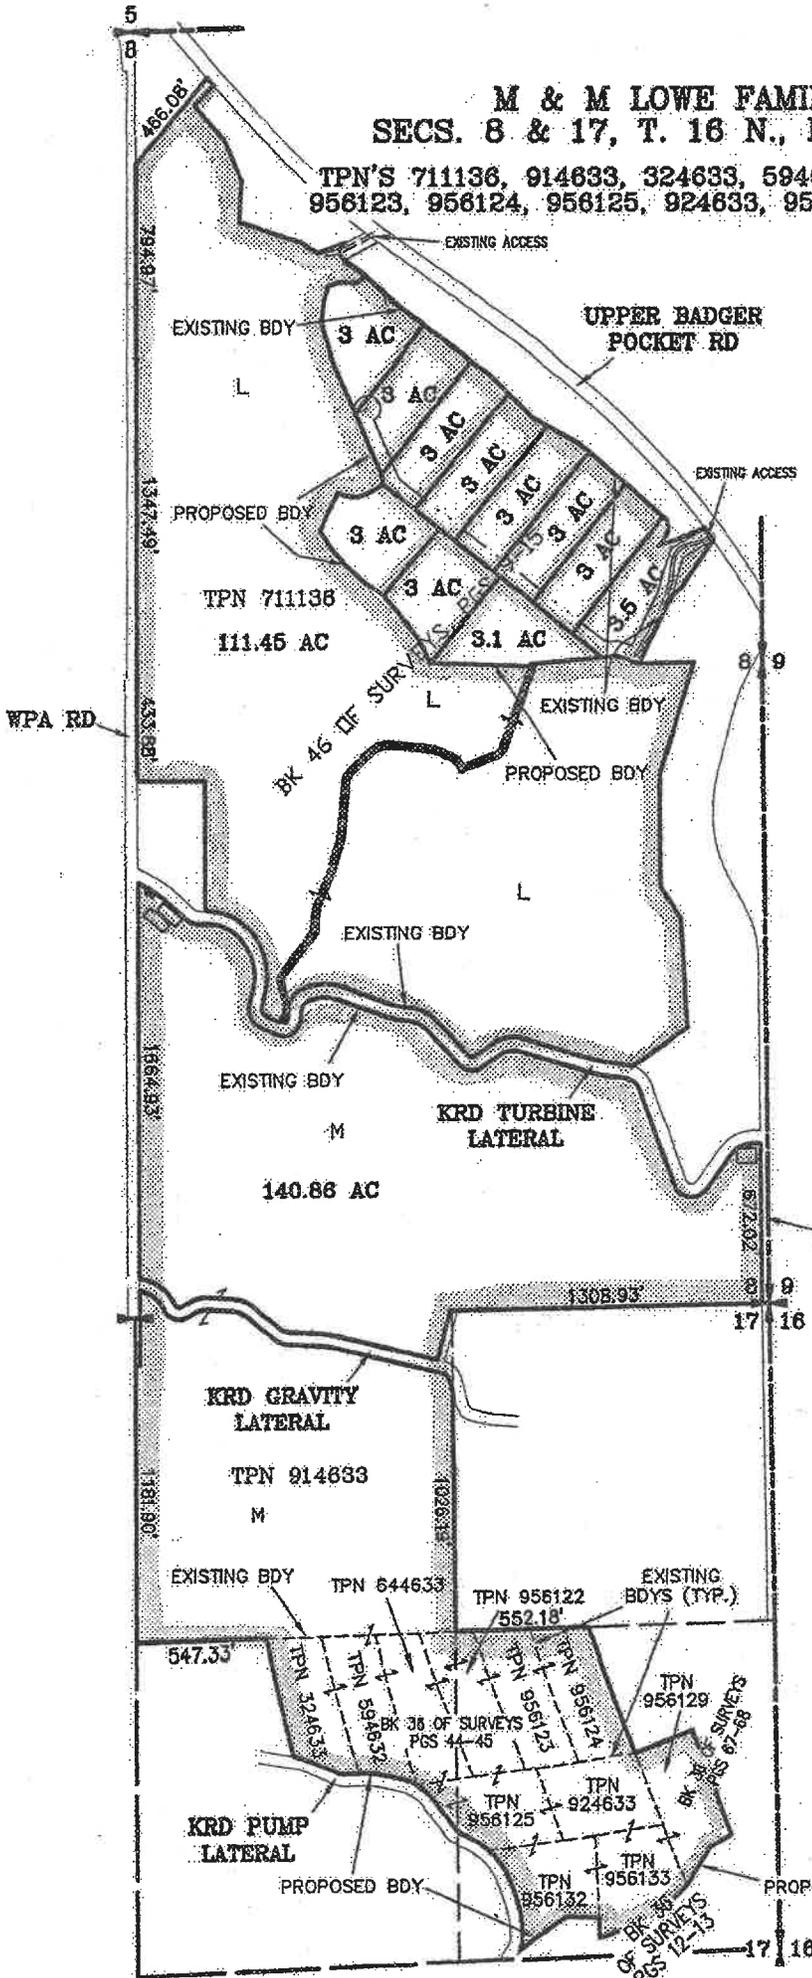

RECEIVED
OCT 29 2025

Kittitas County CDS