

V 1/4
1/4
1/4

BURLINGTON NORTHERN RAILWAY CO

PUMP HOUSE
SHED

MILL CREEK

A
2.74 AC
310 N. 2ND

S 05°13'00" W
271.06'

B
1.40 AC
252 N. 2ND


ADJUSTED BDY
182.03'

S 88°56'07" W
180.13'

C
3.01 AC
250 N. 2ND

BRIDGE

N 17°59'45" W
353.37'

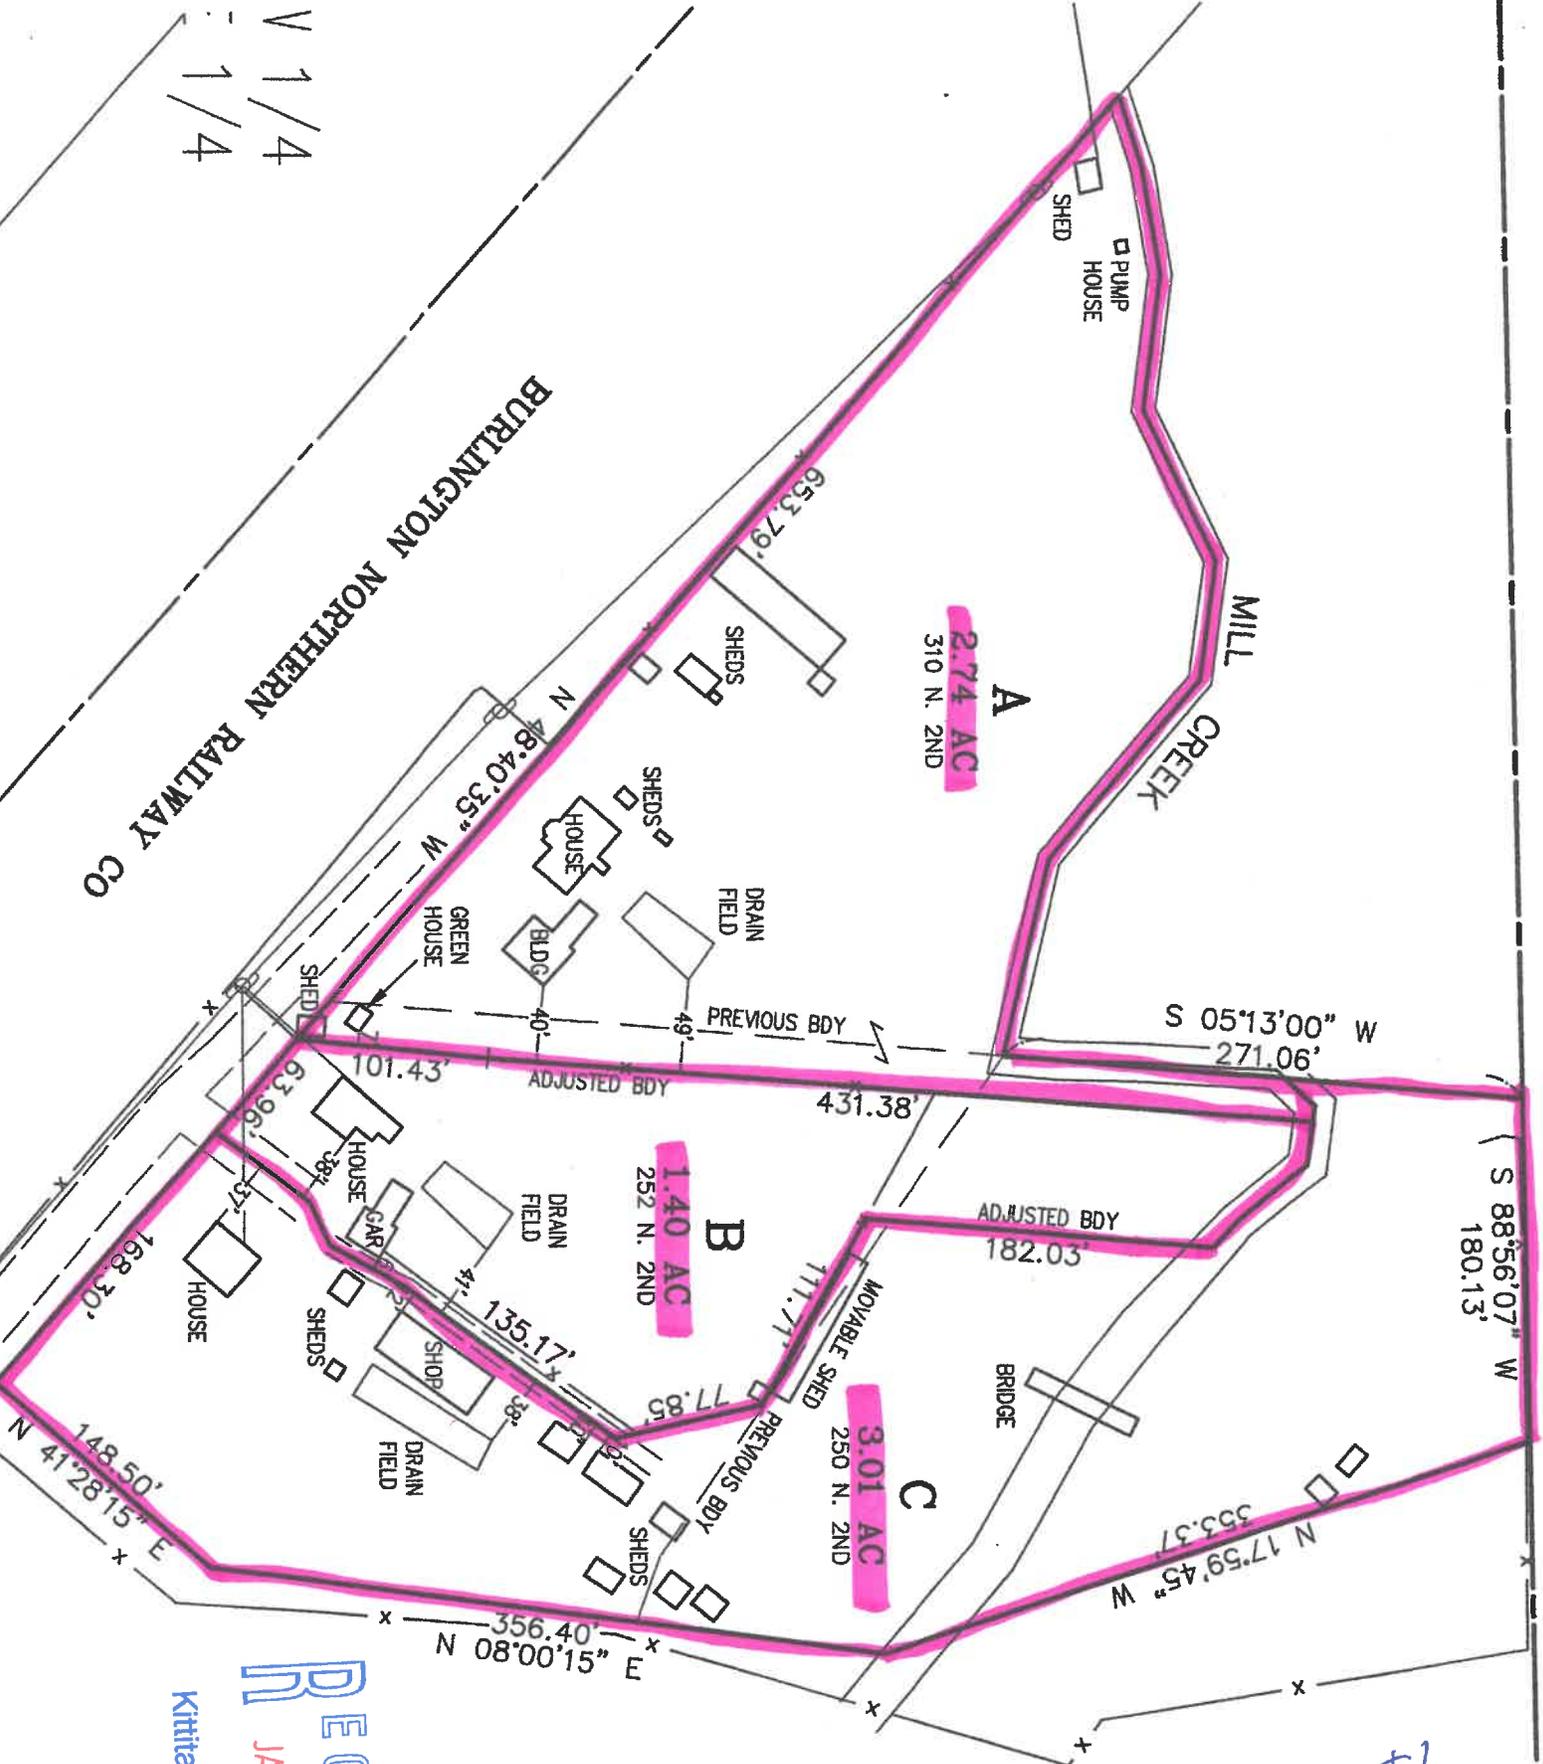

RECEIVED
JAN 23 2026
Kittitas County CDC

Proposed