


EXHIBIT C

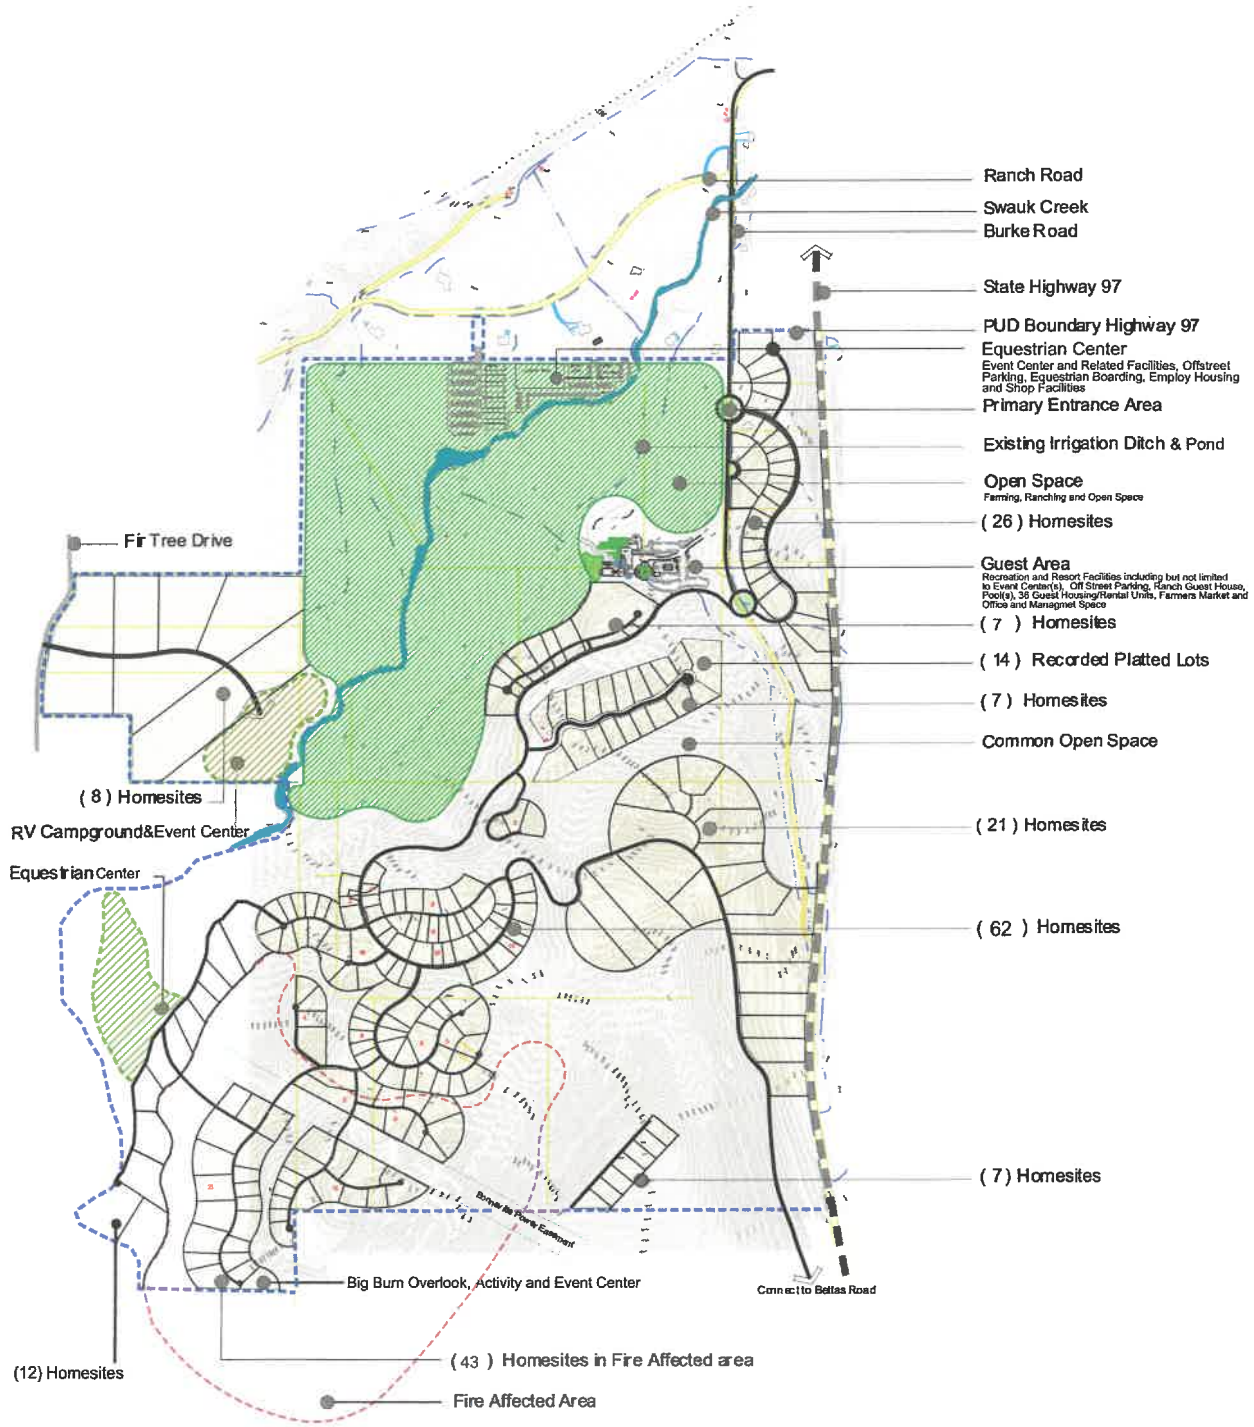

Illustrative Master Plan

Ranch on Swauk Creek

A Planned Unit Development ♦ Kittitas County, Washington

KBA Design Group

Kent Berryman, RLA
3800NE State Highway 104
Poulsbo, Washington 98370
360.620-4856 Email: KentBerryman@comcast.net

www.kentberryman.com

P.U.D. Master Site Plan

Drawing Date: July 21, 2016

