

MONTGOMERY
BUILDING DESIGN
 PO BOX 237
 SOUTH CLE ELUM
 WASHINGTON 98943
 al.montgomery@jahoo.com
 509.304.4285

ENGINEER OF RECORD
 PARCEL ID:
 953284


EVAN AND LINSAY FARRIS
NEW GARAGE WITH ADU
 18401 SALMON LA SAC ROAD, RONALD, WA.

www.montgomerybuildingdesign.com
 ISSUED PURPOSE
 1-11-2024 1-11-2024
 7-26-2024 REVIEW
 8-15-2024 FINAL



SITE PLAN /
 PERSPECTIVES
 VIEW
 2024-035

A1

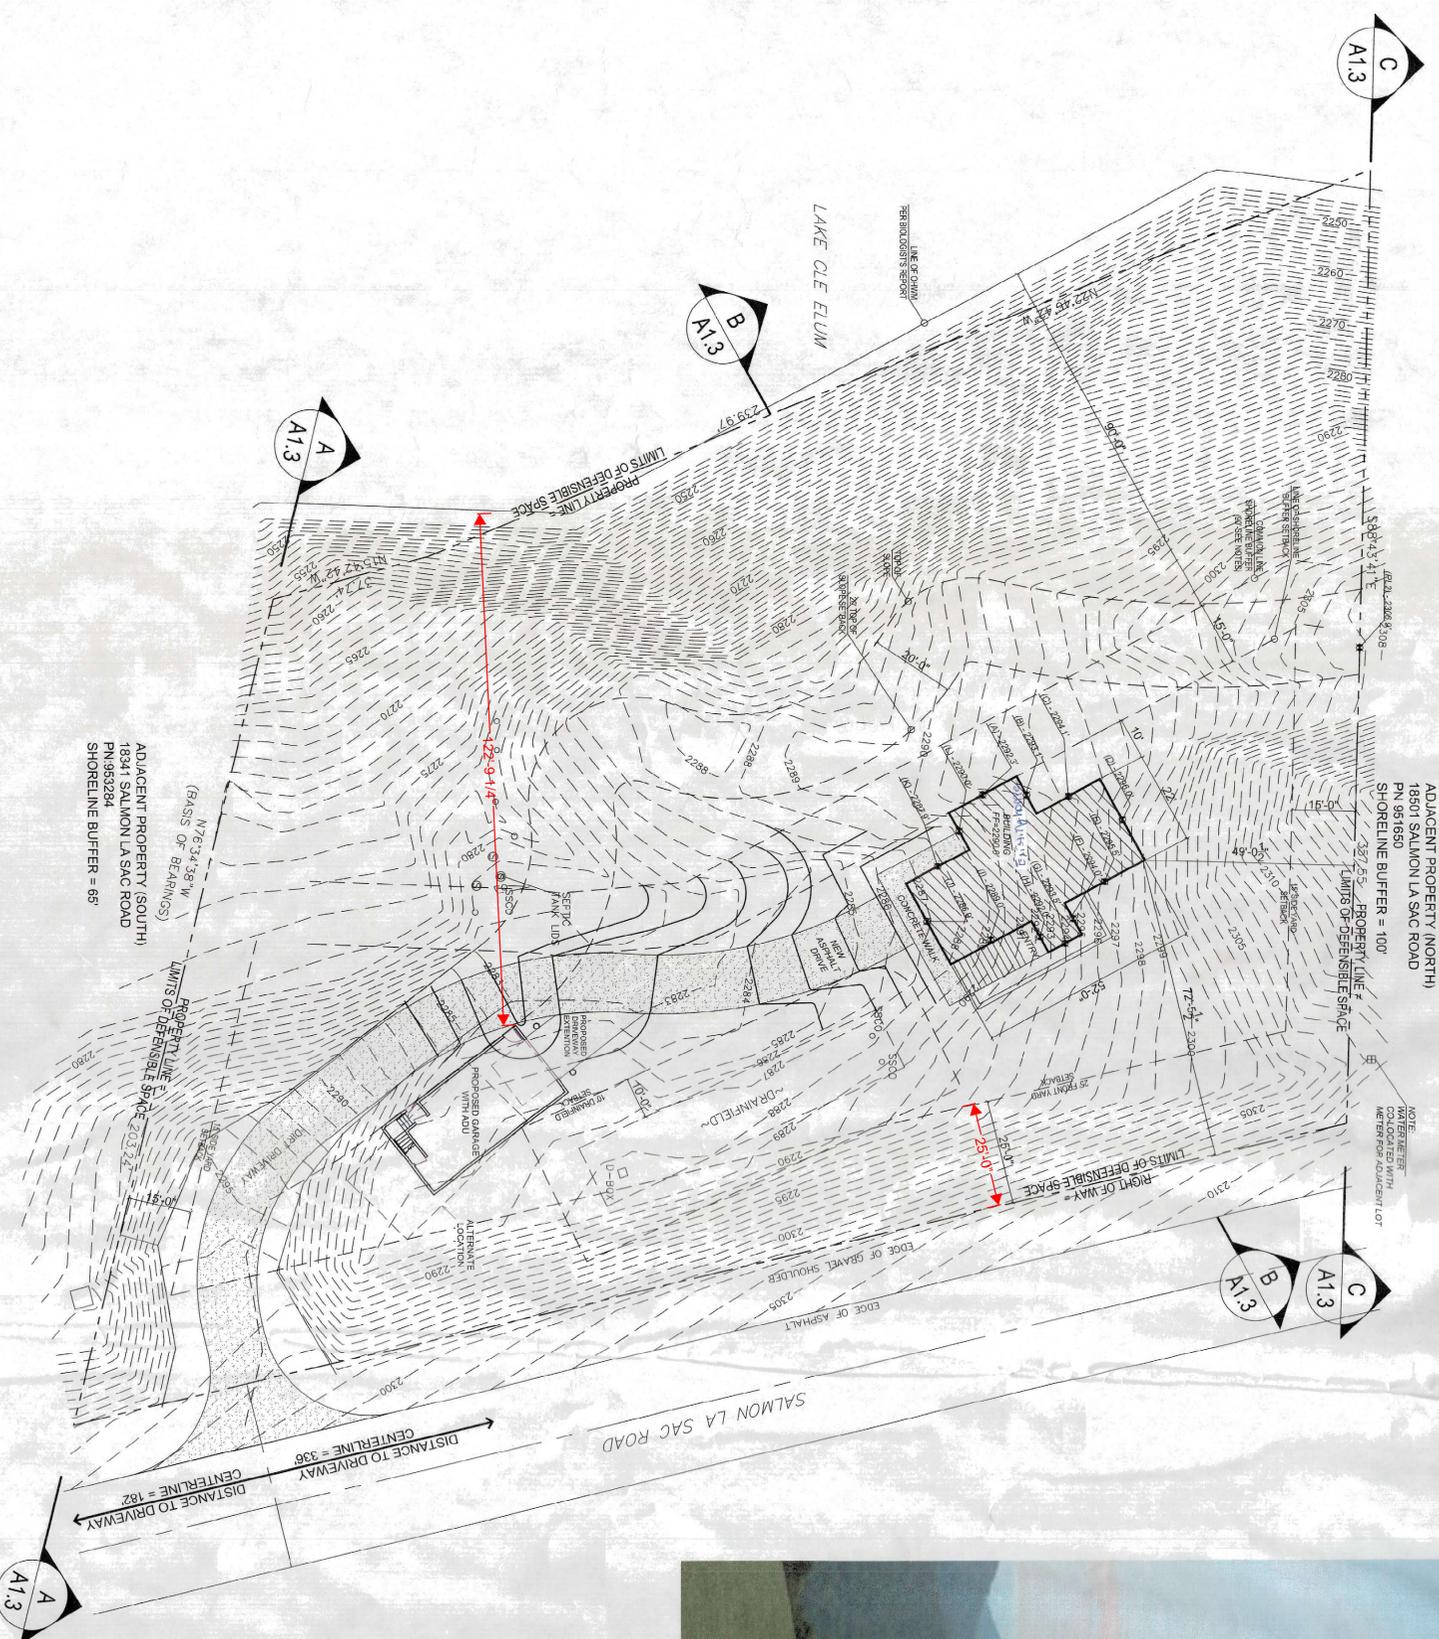

COPYRIGHTED BY MONTGOMERY BUILDING DESIGN LLC. THIS DRAWING IS NOT TO BE USED TO CONSTRUCT MORE THAN ONE BUILDING AT THE SITE LISTED OR OTHERWISE WITHOUT WRITTEN PERMISSION FROM THE COPYRIGHT HOLDER.