



Creek

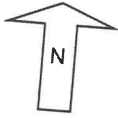

**Site Plan**

Scale 1" = 39.4'

Domarotsky Garage Rebuild  
263 Shady Glen Drive  
Parcel ID: 070134

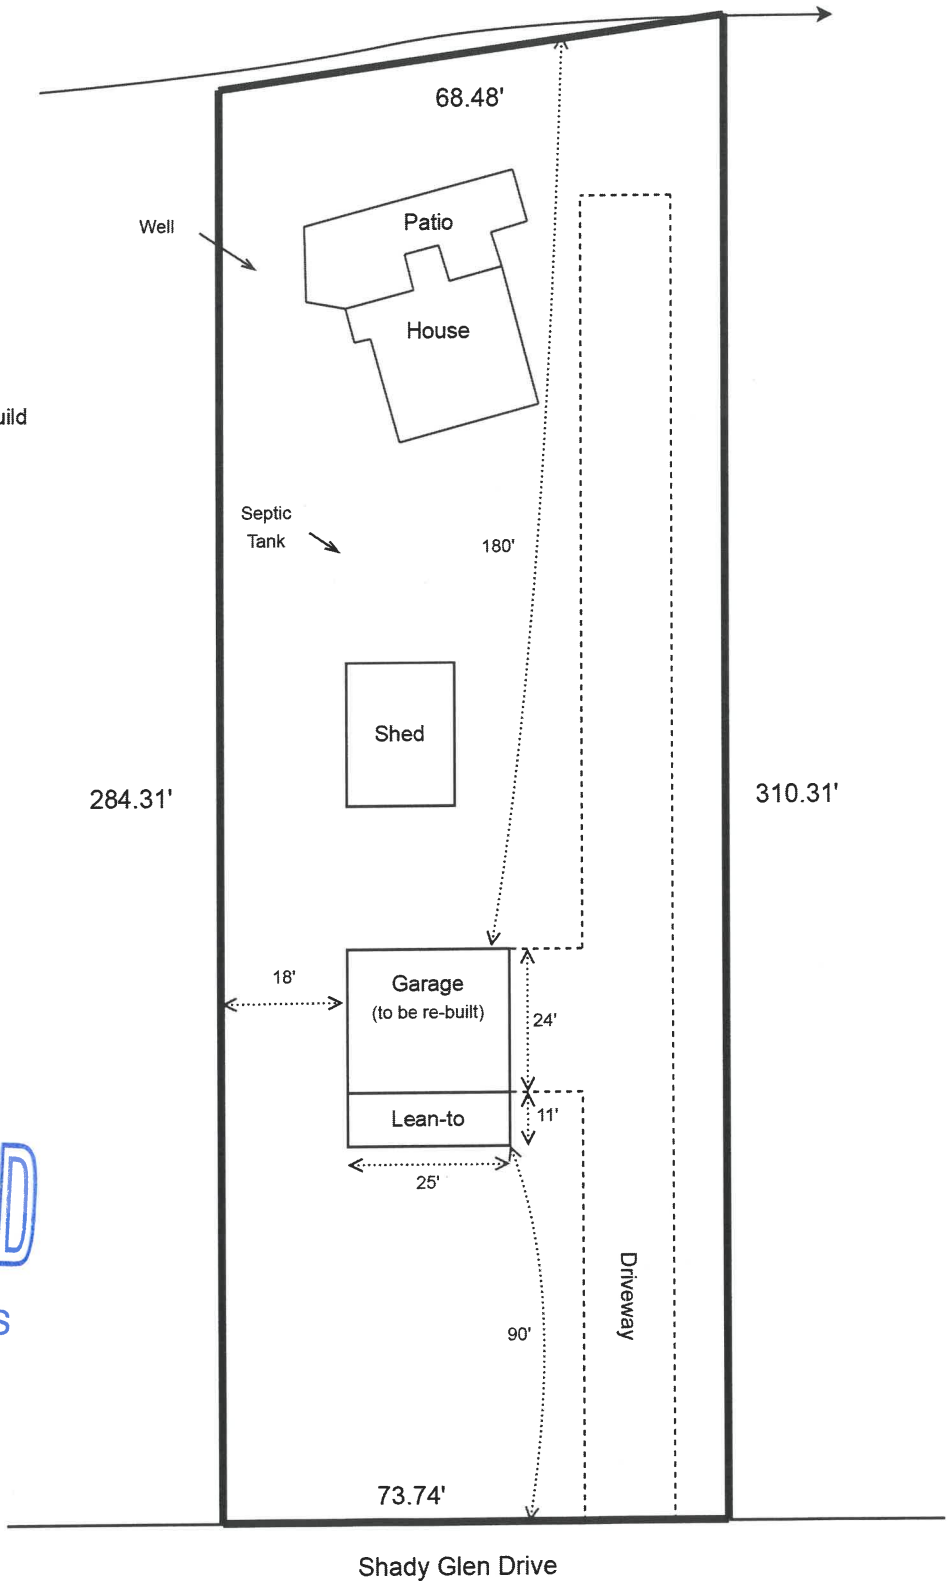

RECEIVED  
MAY 06 2026

Kittitas County CDS