

Proposed

Site Plan

RECEIVED

DEC 11 2025

689.81

Kittitas County GIS

TPN 17648
& 814534

LYONS RD S 89°39'48" W

1255.02'

BARN

HOUSE
SHEDS
DRAIN FIELD

38.85 AC

759.25'



HABERMAN/
TIREY BLA
SECTION 28,
T. 18 N., R. 19 E., W.M.

642.55'
N 89°39'48" E

EXISTING
BOUNDARY

339.24'

PIPE

1790'

1809'

1134.71'

246.63'

344.37'

19.800'

PROPOSED
BOUNDARY

563.37'

726.49'

N 89°31'47" E

463.89'

PIPE

825'

HOUSE
DRAINFIELD

DITCH

21.45 AC

BARN

KRD LATERAL

220.00'
220.00'

HOUSE

TPN 16788

684.03'

765.36'

GAME FARM RD

S 89°31'47" W


S 89°31'47" W

Existing

Kittitas County COMPAS Map

RECEIVED
DEC 11 2025

Kittitas County CDS

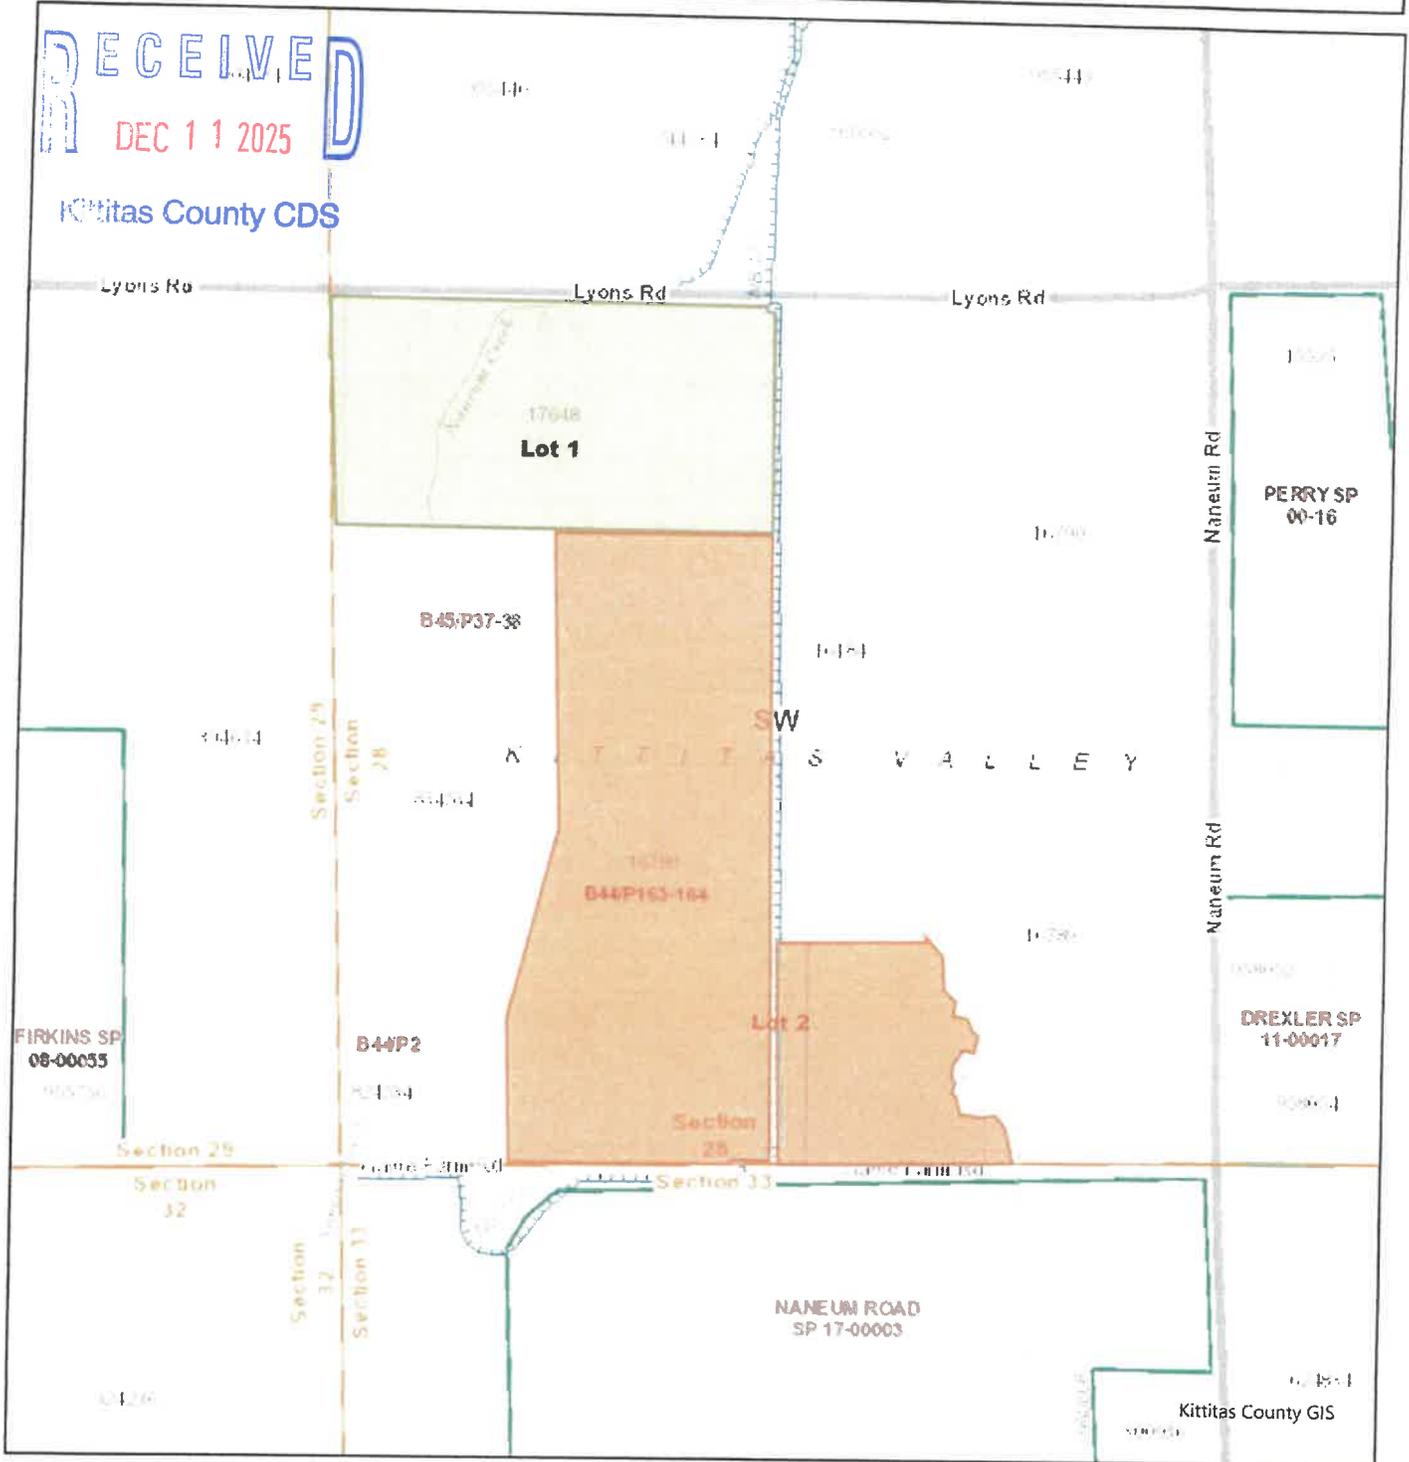

Date: 12/8/2025

1 inch equals 752 feet

0 0.05 0.1 0.19 mi




Disclaimer:
 Kittitas County makes every effort to produce and publish the most current and accurate information possible. No warranties, expressed or implied, are provided for the data, its use, or its interpretation. Kittitas County does not guarantee the accuracy of the material contained herein and is not responsible for any use, misuse or representations by others regarding this information or its derivatives.

KITTITAS VALLEY
 ELLENSBURG
 Kittitas County GIS

RECEIVED Previous Survey

10/18/2022 10:52:36 AM V: 45 P: 37 202210180013
 Page 1 of 2
 202101210037

PART OF THE SOUTHWEST QUARTER OF SECTION 28,
 TOWNSHIP 18 NORTH, RANGE 19 EAST, W.M.

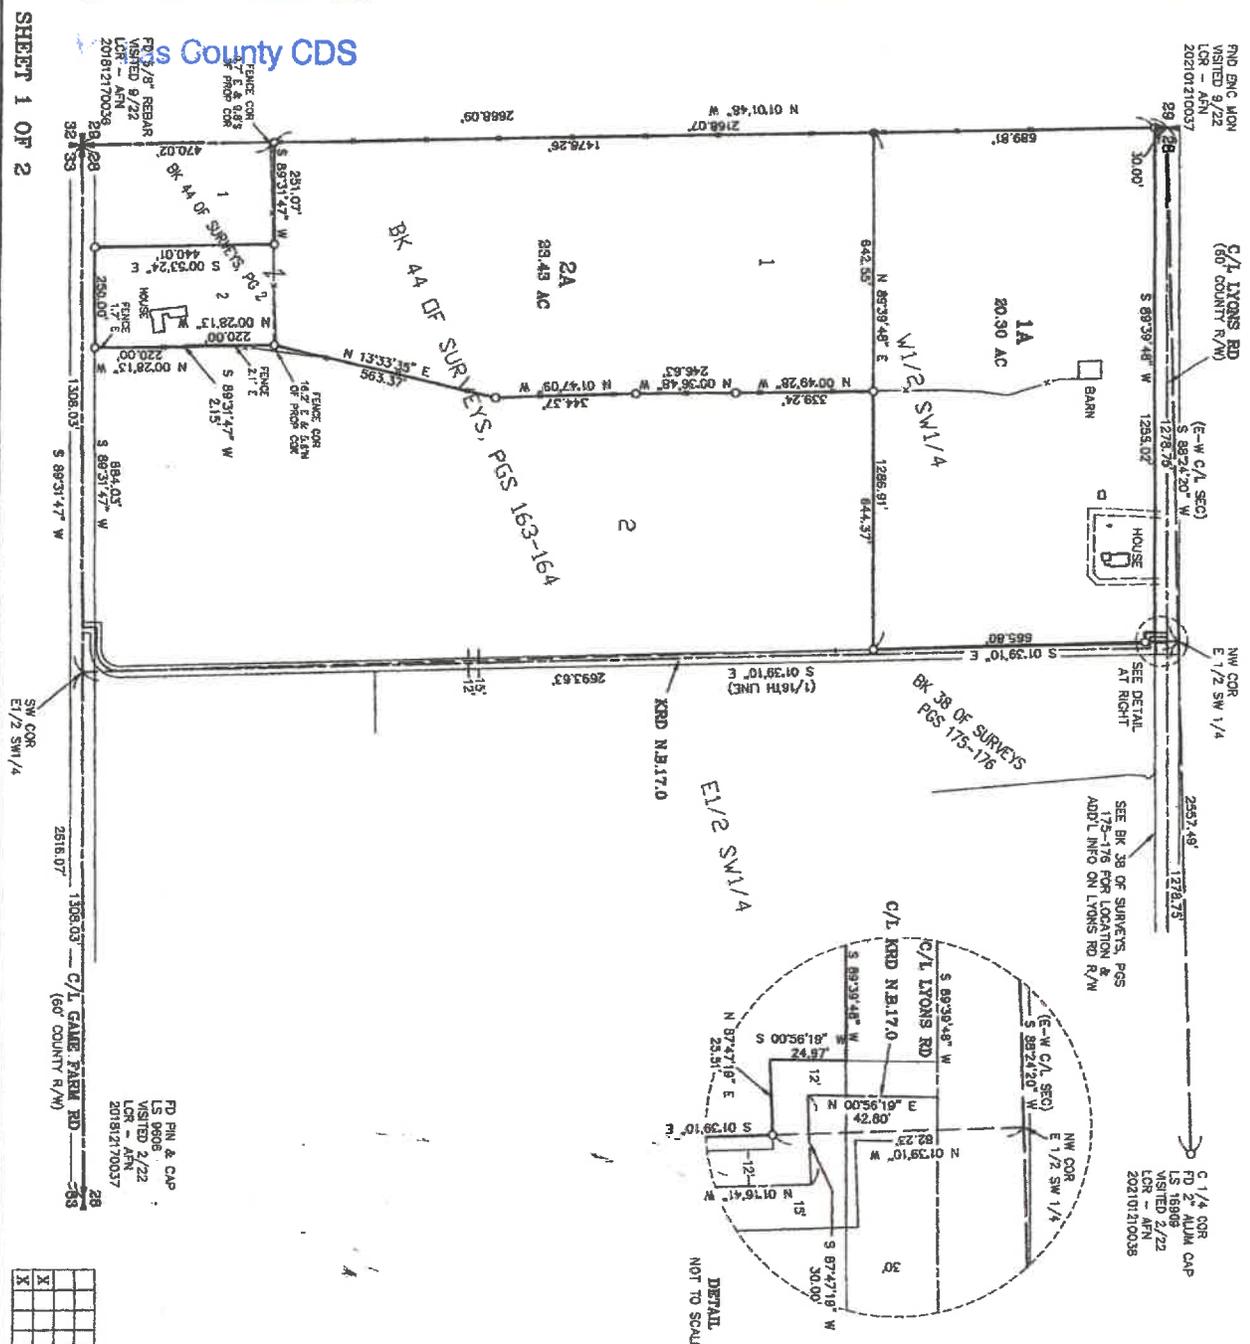

SHEET 1 OF 2

County CDS


CRUSE & ASSOCIATES
 PROFESSIONAL LAND SURVEYORS
 217 East Parka Street
 Henric, VA 23060
 (804) 985-8242

CHRISTOPHER C. CRUSE
 Professional Land Surveyor
 License No. 36915
 DATE: 10/18/2022



AUDITOR'S CERTIFICATE 2022/10/18/2022
 Filed for record this 18th day of OCTOBER,
 2022, at the request of Cruse & Associates,
 people(s) J.C. at the request of Cruse & Associates.
 HERALD V. BETTI BY: [Signature]
 NOTTAS COUNTY AUDITOR

NOT TO SCALE
 DETAIL

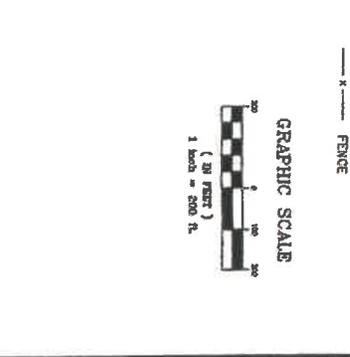

GRAPHIC SCALE
 1 inch = 200 feet
 1 foot = 200 feet

Legend:
 - L I E G B N D
 - SET 5/8\"/>

10/18/2022