



PO BOX 304
SOUTH CLE ELUM
WA 98943
house-plans@hotmail.com
509-280-2614


ENGINEER OF RECORD
PARCEL ID #
135434

BRIAN GARVEY
CARPORT ADDITION
730 PEBBLE BEACH DR.
CLE ELUM, WA

DATE	PURPOSE
07/20/23	V1 REVIEW
08/03/23	V2 REVIEW
08/17/23	PERMIT TO CONSTRUCT
09/18/23	TO ENR/GO
01/23/24	HARDSHIPS
01/24/24	HARDSHIPS

SITE PLAN
#23049

A1

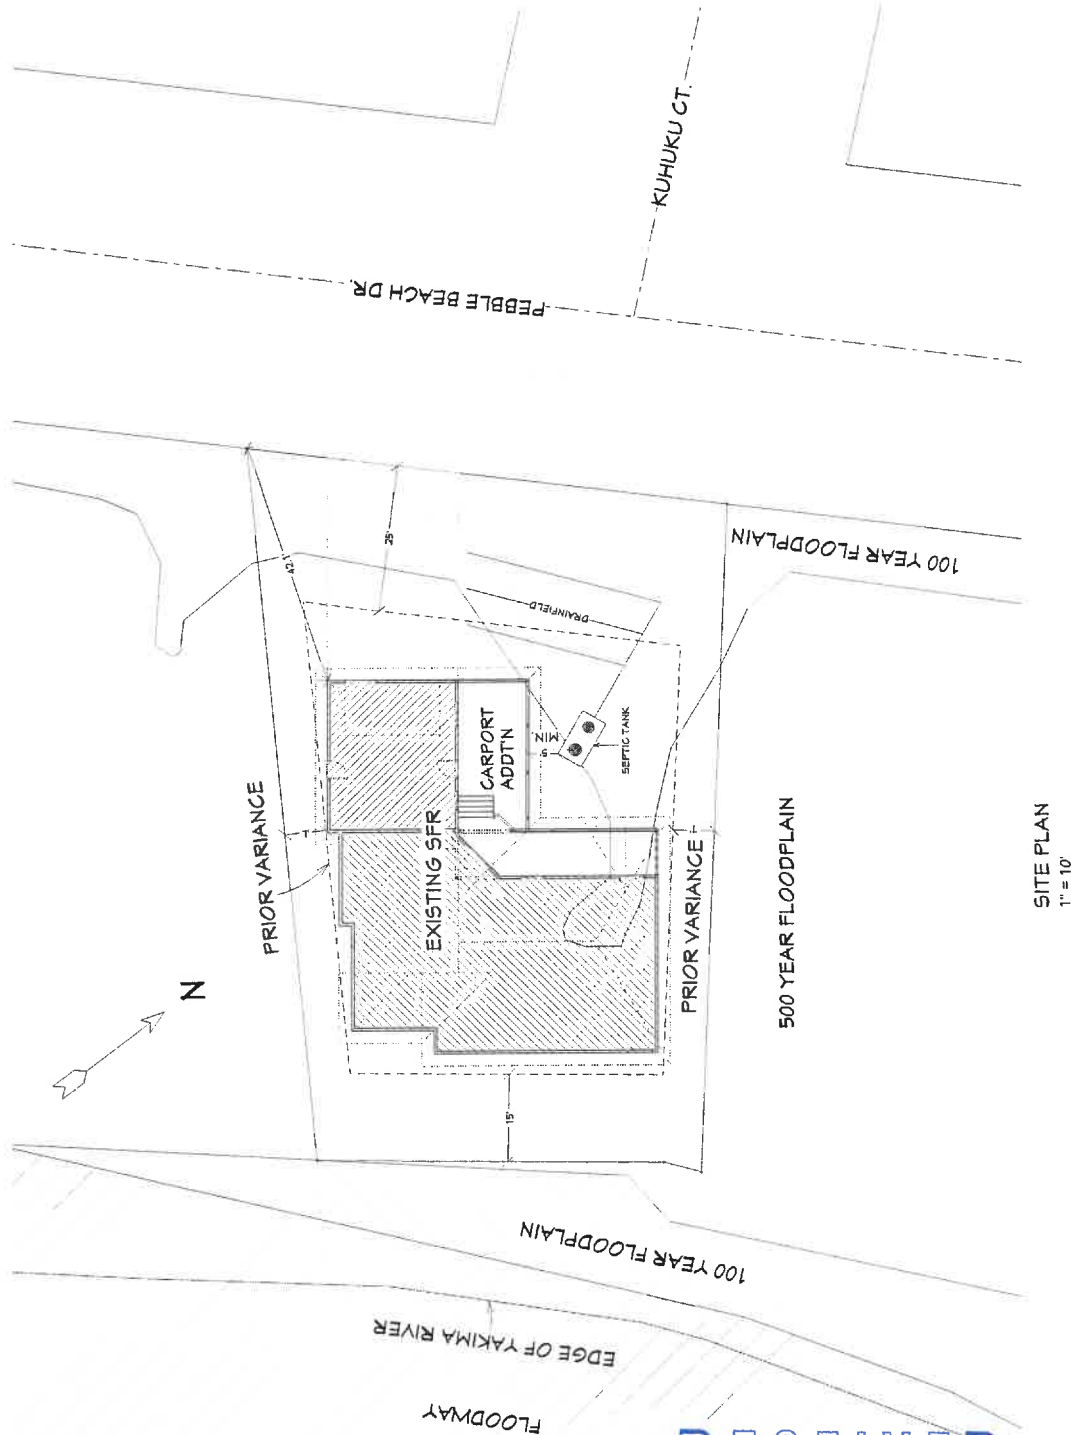

SITE PLAN
1" = 10'

RECEIVED
JUN 26 2024

Kittitas County CDS

DEFENSIBLE SPACE & FIRE
PROTECTION REQUIREMENTS
PER WILDLAND URBAN
INTERFACE (WUI) PLAN REVIEW

COPYRIGHTED BY HENTRICHSEN DESIGN, LLC. THIS DRAWING IS NOT TO BE USED TO CONSTRUCT MORE THAN ONE BUILDING AT THE SITE LISTED OR OTHERWISE WITHOUT WRITTEN PERMISSION FROM THE COPYRIGHT HOLDER.