

BOAT RAMP SHORT PLAT PART OF SECTION 30, T. 17 N., R. 23 E., W.M. KITITAS COUNTY, WASHINGTON



LEGEND

- SET 5/8" REBAR W/ CAP
- "CRUSE 36815"
- FOUND PIN & CAP LS 22963
- x — FENCE

ORIGINAL PARCEL DESCRIPTION

THE NORTHEAST QUARTER OF THE NORTHEAST QUARTER OF SECTION 30, TOWNSHIP 17 NORTH, RANGE 23 EAST, W.M., IN THE COUNTY OF KITITAS, STATE OF WASHINGTON.

EXCEPT:

1. PUBLIC ROAD AS CONVEYED IN RIGHT OF WAY DEED RECORDED SEPTEMBER 19, 1916 UNDER AUDITOR'S FILE NO. 44062.
2. PUBLIC ROAD AS CONVEYED IN RIGHT OF WAY DEED RECORDED JULY 1, 1921 UNDER AUDITOR'S FILE NO. 63032.
3. PROPERTY AS CONVEYED IN DEED RECORDED JULY 26, 1940, UNDER AUDITOR'S FILE NO. 155466.
4. PROPERTY AS CONVEYED IN DEED RECORDED JANUARY 29, 1960 UNDER AUDITOR'S FILE NO. 280710.
5. PROPERTY AS CONVEYED IN DEED RECORDED SEPTEMBER 21, 1960 UNDER AUDITOR'S FILE NO. 285017.
6. PROPERTY AS CONVEYED IN DEED RECORDED APRIL 5, 1966 UNDER AUDITOR'S FILE NO. 328780.
7. PROPERTY AS CONVEYED IN DEED RECORDED SEPTEMBER 28, 1982 UNDER AUDITOR'S FILE NO. 464704.
8. PROPERTY AS CONVEYED IN DEED RECORDED OCTOBER 25, 1982 UNDER AUDITOR'S FILE NO. 465280.


AUDITOR'S CERTIFICATE

Filed for record this _____ day of _____, 2015, at _____ M., in Book L of Short Plats at page(s) _____ at the request of Cruse & Associates.
RECEIVING NO. _____

JERALD V. PETTIT by: _____
KITITAS COUNTY AUDITOR


CRUSE & ASSOCIATES
PROFESSIONAL LAND SURVEYORS
217 E. Fourth St. P.O. Box 959
Ellensburg, WA 98926 (509) 962-8242

BOAT RAMP SHORT PLAT

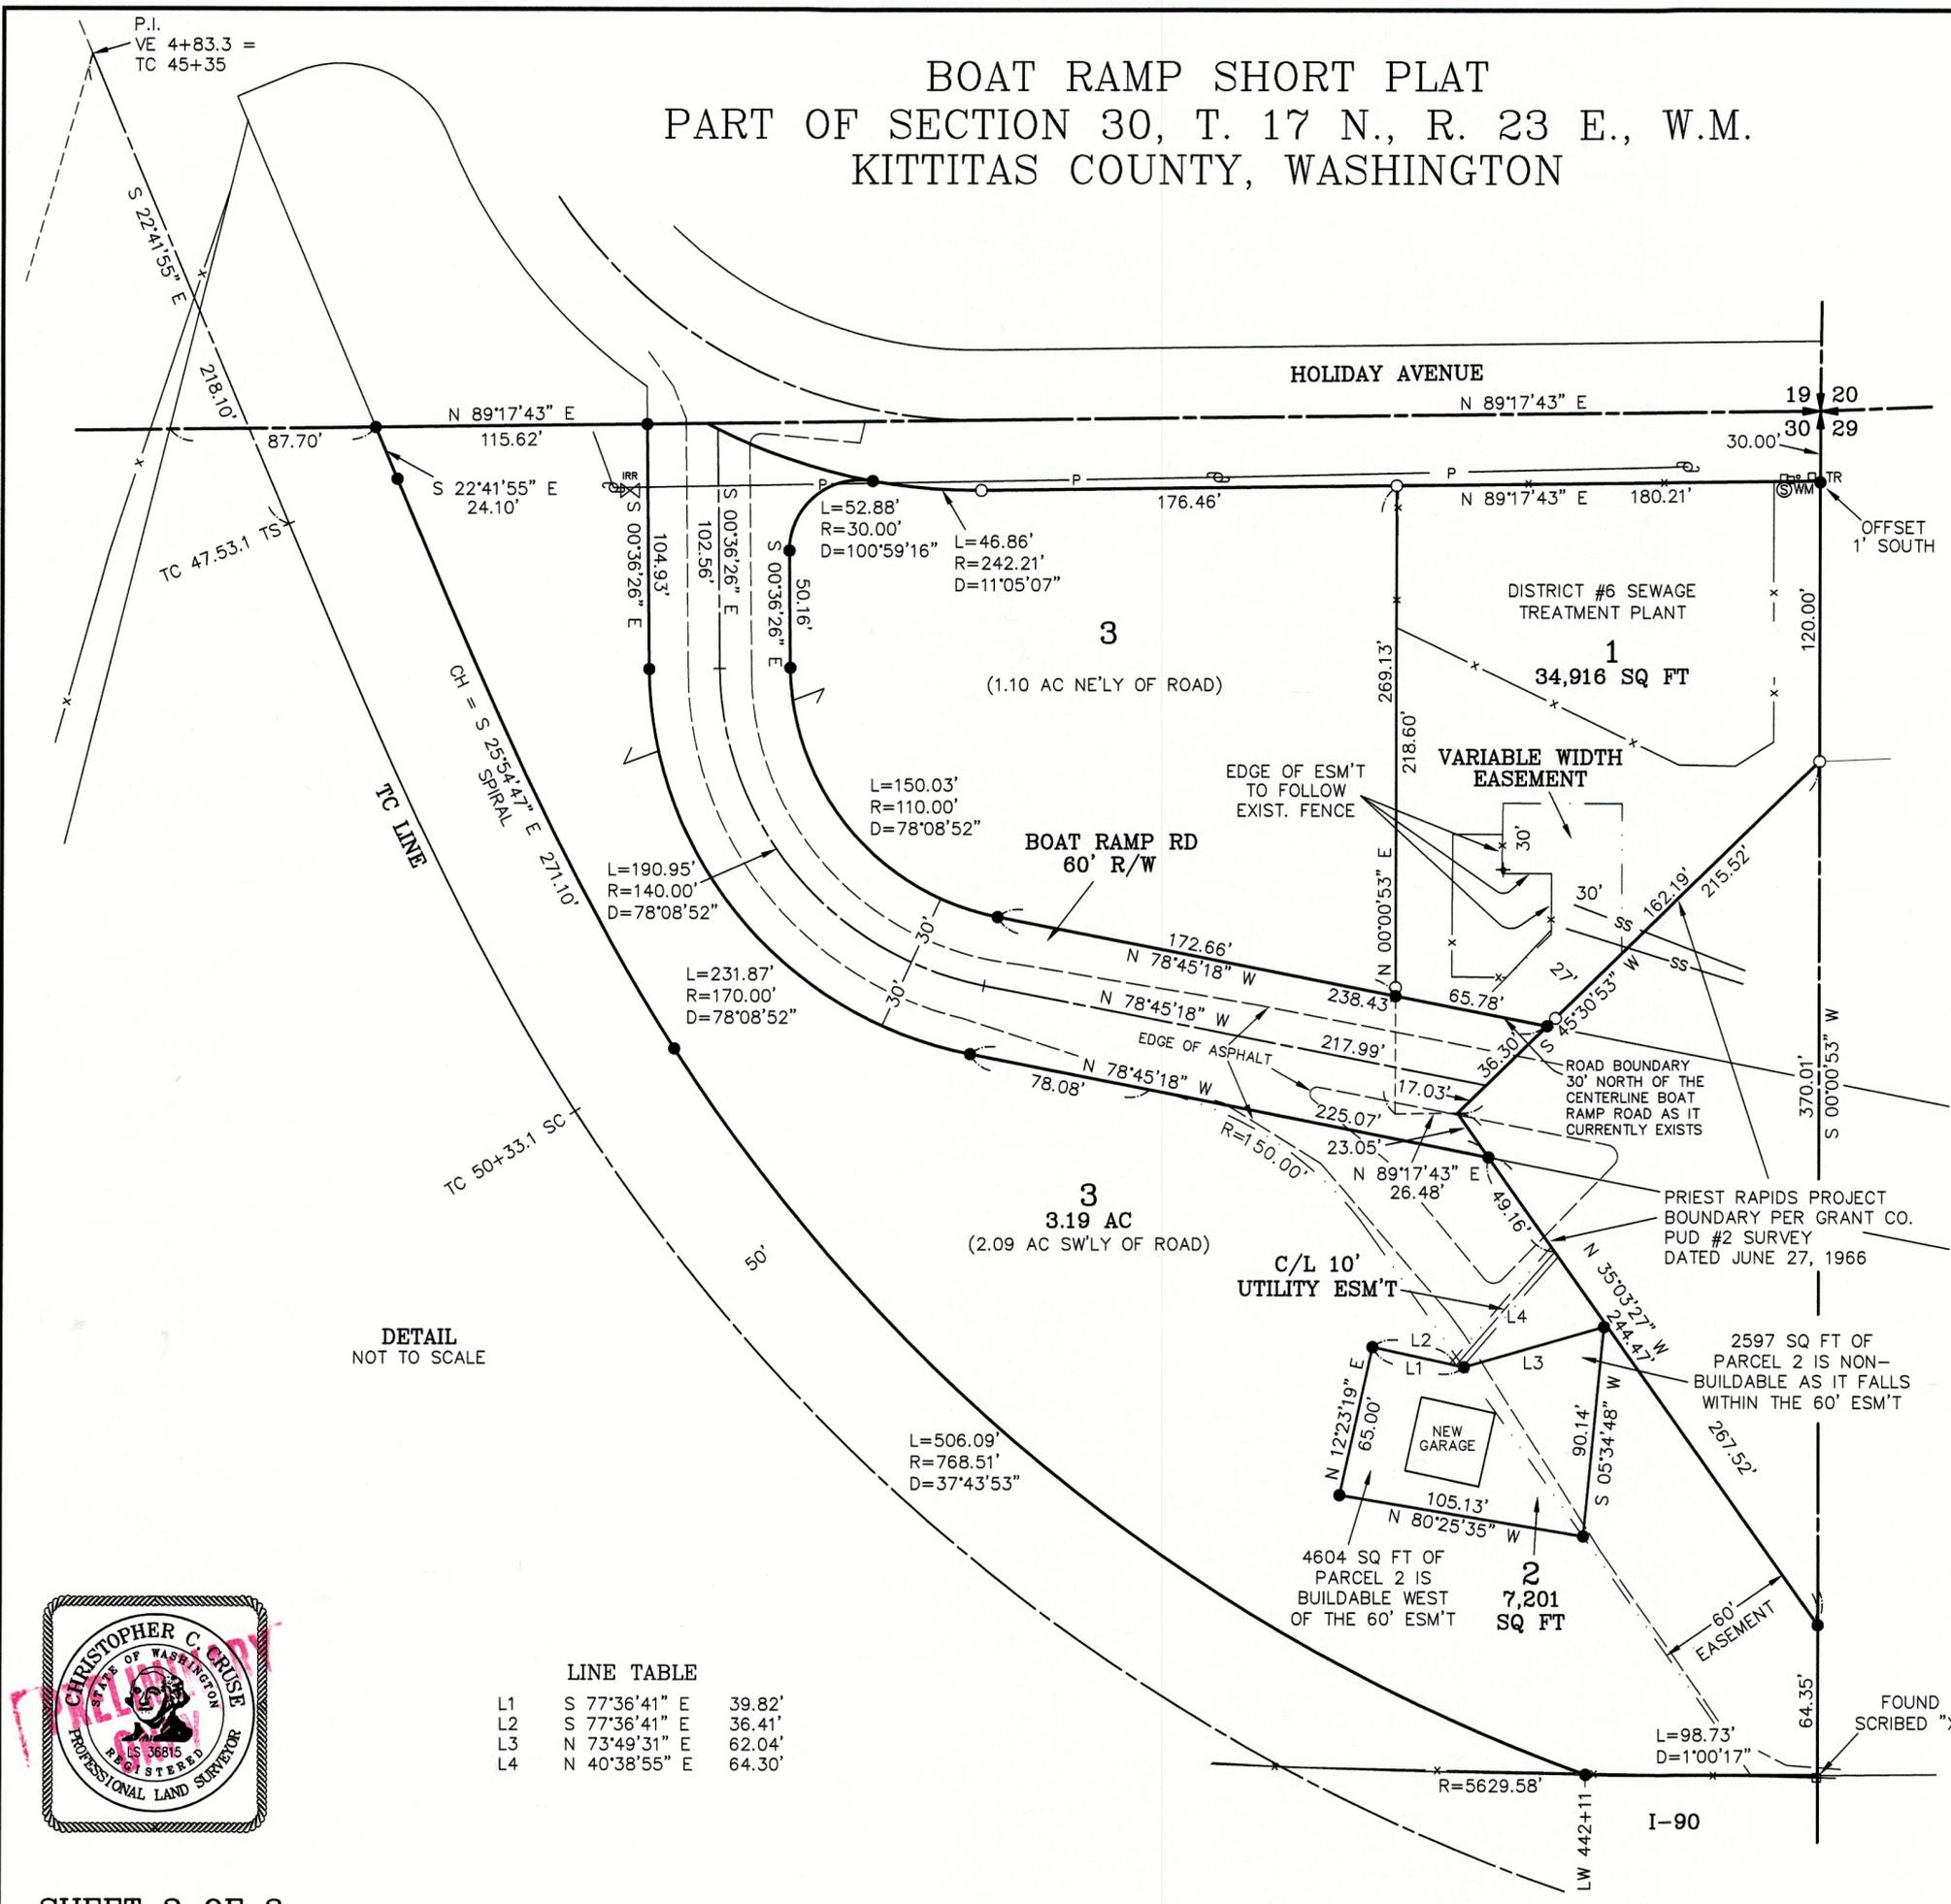

DETAIL
NOT TO SCALE

LINE TABLE		
L1	S 77°36'41" E	39.82'
L2	S 77°36'41" E	36.41'
L3	N 73°49'31" E	62.04'
L4	N 40°38'55" E	64.30'

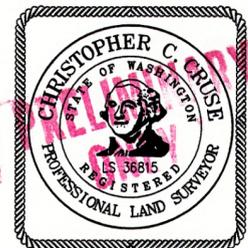

BOAT RAMP SHORT PLAT
PART OF SECTION 30, T. 17 N., R. 23 E., W.M.
KITTTAS COUNTY, WASHINGTON

DEDICATION

KNOW ALL MEN BY THESE PRESENT THAT KITTTAS COUNTY, A MUNICIPAL CORPORATION, THE UNDERSIGNED OWNER OF THE DESCRIBED REAL PROPERTY, DOES HEREBY DECLARE THIS PLAT AND DEDICATE TO THE PUBLIC FOREVER ALL ROADS AND WAYS SHOWN HEREON WITH THE RIGHT TO MAKE ALL NECESSARY SLOPES FOR CUTS AND FILLS, AND THE RIGHT TO CONTINUE TO DRAIN SAID ROADS AND WAYS OVER AND ACROSS ANY LOT OR LOTS, WHERE WATER MIGHT TAKE A NATURAL COURSE, IN THE ORIGINAL REASONABLE GRADING OF THE ROADS AND WAYS SHOWN HEREON.

FOLLOWING ORIGINAL REASONABLE GRADING OF ROADS AND WAYS HEREON NO DRAINAGE WATER ON ANY LOT OR LOTS SHALL BE DIVERTED OR BLOCKED FROM THEIR NATURAL COURSE SO AS TO DISCHARGE UPON ANY PUBLIC ROAD RIGHTS-OF-WAY, OR TO HAMPER PROPER ROAD DRAINAGE. ANY ENCLOSING OF DRAINAGE WATERS IN CULVERTS OR DRAINS OR REROUTING THEREOF ACROSS ANY LOT AS MAY BE UNDERTAKEN BY OR FOR THE OWNER OF ANY LOT, SHALL BE DONE BY AND AT THE EXPENSE OF SUCH OWNER.

IN WITNESS WHEREOF, I HAVE SET MY HAND THIS _____ DAY OF _____, A.D., 2015.

KITTTAS COUNTY

NAME
CHAIRMAN, BOARD OF COUNTY COMMISSIONERS

ACKNOWLEDGEMENT

STATE OF WASHINGTON)
COUNTY OF KITTTAS) s.s.

THIS IS TO CERTIFY THAT ON THIS _____ DAY OF _____, A.D., 2015, BEFORE ME, THE UNDERSIGNED NOTARY PUBLIC, PERSONALLY APPEARED _____ TO ME KNOWN TO BE THE CHAIRMAN OF THE BOARD OF COUNTY COMMISSIONERS FOR KITTTAS COUNTY, A MUNICIPAL CORPORATION, AND ACKNOWLEDGED THE SAID INSTRUMENT TO BE THE FREE AND VOLUNTARY ACT AND DEED OF SAID CORPORATION, FOR THE USES AND PURPOSES THEREIN MENTIONED, AND ON OATH STATED THAT HE WAS AUTHORIZED TO EXECUTE THE SAID INSTRUMENT.

WITNESS MY HAND AND OFFICIAL SEAL THE DAY AND YEAR FIRST WRITTEN.

NOTARY PUBLIC IN AND FOR THE STATE OF WASHINGTON RESIDING AT _____
MY COMMISSION EXPIRES: _____

NOTES:

1. THIS SURVEY WAS PERFORMED USING A TOPCON GTS SERIES TOTAL STATION. THE CONTROLLING MONUMENTS AND PROPERTY CORNERS SHOWN HEREON WERE LOCATED, STAKED AND CHECKED FROM A CLOSED FIELD TRAVERSE IN EXCESS OF 1:10,000 LINEAR CLOSURE AFTER AZIMUTH ADJUSTMENT.
2. A PUBLIC UTILITY EASEMENT 10 FEET IN WIDTH IS RESERVED ALONG ALL LOT LINES. THE 10 FOOT EASEMENT SHALL ABUT THE EXTERIOR PLAT BOUNDARY AND SHALL BE DIVIDED 5 FEET ON EACH SIDE OF INTERIOR LOT LINES. SAID EASEMENT SHALL ALSO BE USED FOR IRRIGATION.
3. PER RCW 17.10.140 LANDOWNERS ARE RESPONSIBLE FOR CONTROLLING AND PREVENTING THE SPREAD OF NOXIOUS WEEDS. ACCORDINGLY, THE KITTTAS COUNTY NOXIOUS WEED BOARD RECOMMENDS IMMEDIATE RESEEDING OF AREAS DISTURBED BY DEVELOPMENT TO PRECLUDE THE PROLIFERATION OF NOXIOUS WEEDS.
4. FOR SECTION SUBDIVISION, SECTION AND QUARTER SECTION CORNER DOCUMENTATION AND ADDITIONAL SURVEY INFORMATION, SEE BOOK 37 OF SURVEYS, PAGES 13-14 AND THE SURVEYS REFERENCED THEREON.
5. PER KITTTAS COUNTY CODE 16.18.060, ONLY SPRINKLER OR DRIP IRRIGATION IS ALLOWED FOR LOTS 3 ACRES OR LESS IN SIZE.
6. MAINTENANCE OF THE ACCESS IS THE RESPONSIBILITY OF THE PROPERTY OWNERS WHO BENEFIT FROM ITS USE.
7. AN APPROVED ACCESS PERMIT WILL BE REQUIRED FROM THE DEPARTMENT OF PUBLIC WORKS PRIOR TO CREATING ANY NEW DRIVEWAY ACCESS OR PERFORMING WORK WITHIN THE COUNTY ROAD RIGHT OF WAY.
8. ANY FURTHER SUBDIVISION OR LOTS TO BE SERVED BY PROPOSED ACCESS MAY RESULT IN FURTHER ACCESS REQUIREMENTS. SEE KITTTAS COUNTY ROAD STANDARDS.
9. KITTTAS COUNTY WILL NOT ACCEPT PRIVATE ROADS FOR MAINTENANCE AS PUBLIC STREETS OR ROADS UNTIL SUCH STREETS OR ROADS ARE BROUGHT INTO CONFORMANCE WITH CURRENT COUNTY ROAD STANDARDS. THIS REQUIREMENT WILL INCLUDE THE HARD SURFACE PAVING OF ANY STREET OR ROAD SURFACED ORIGINALLY WITH GRAVEL.
10. ALL DEVELOPMENT MUST COMPLY WITH INTERNATIONAL FIRE CODE.
11. BASIS OF BEARINGS = WA SPC (SOUTH ZONE).
12. THE LOCATION OF THE PUBLIC ROAD RIGHTS OF WAY EXCEPTED IN AFN'S 44062 AND 63032 COULD NOT BE DETERMINED. SEE SAID DOCUMENTS FOR ADDITIONAL INFORMATION.
13. NO DIRECT ACCESS TO I-90 WILL BE ALLOWED.
14. ANY NEW STRUCTURES OR SUBSTANTIAL DEVELOPMENT TO EXISTING STRUCTURES WILL REQUIRE A WUI PERMIT PER KITTTAS COUNTY CODE TITLE 20,20.10 WILDLAND URBAN INTERFACE CODE.
15. THE APPROVAL OF THIS DIVISION OF LAND INCLUDES NO GUARANTEE THAT THERE IS A LEGAL RIGHT TO WITHDRAW GROUNDWATER WITHIN THE LAND DIVISION. THE APPROVAL OF THIS DIVISION OF LAND PROVIDES NO GUARANTEE THAT USE OF WATER UNDER THE GROUND WATER EXEMPTION (RCW 90.44.050) FOR THIS PLAT OR ANY PORTION THEREOF WILL NOT BE SUBJECT TO CURTAILMENT BY THE DEPARTMENT OF ECOLOGY OR A COURT OF LAW.

AUDITOR'S CERTIFICATE

Filed for record this _____ day of _____
2015, at _____ M., in Book L of Short Plats
at page(s) _____ at the request of Cruse & Associates.
RECEIVING NO. _____

JERALD V. PETTIT by: _____
KITTTAS COUNTY AUDITOR



CRUSE & ASSOCIATES
PROFESSIONAL LAND SURVEYORS
217 E. Fourth St. P.O. Box 959
Ellensburg, WA 98926 (509) 962-8242

BOAT RAMP SHORT PLAT