

R&R HEIGHTS ROAD DESIGN

A PORTION OF THE S 1/2 OF SECTION 7, T. 20 N., R. 15 E., W.M.
KITITAS COUNTY, STATE OF WASHINGTON

ROAD SECTION
STA. 10+20 TO 11+00
1"=5'

ROAD SECTION
STA. 30+25 TO 30+95
1"=5'

ROAD SECTION
STA. 25+00 TO 25+75
STA. 42+00 TO 42+25
STA. 44+00 TO 45+00
STA. 46+25 TO 51+75
1"=5'





ROAD SECTION
STA. 21+00 TO 25+00
STA. 30+95 TO 35+50
1"=5'

ROAD SECTION
STA. 11+ TO 17+00
STA. 25+75 TO 30+25
STA. 35+50 TO 42+00
1"=5'

ROAD SECTION
STA. 17+00 TO 21+00
1"=5'




ROAD SECTION
STA. 42+25 TO 44+00
1"=5'

ROAD SECTION
STA. 45+00 TO 46+25
1"=5'

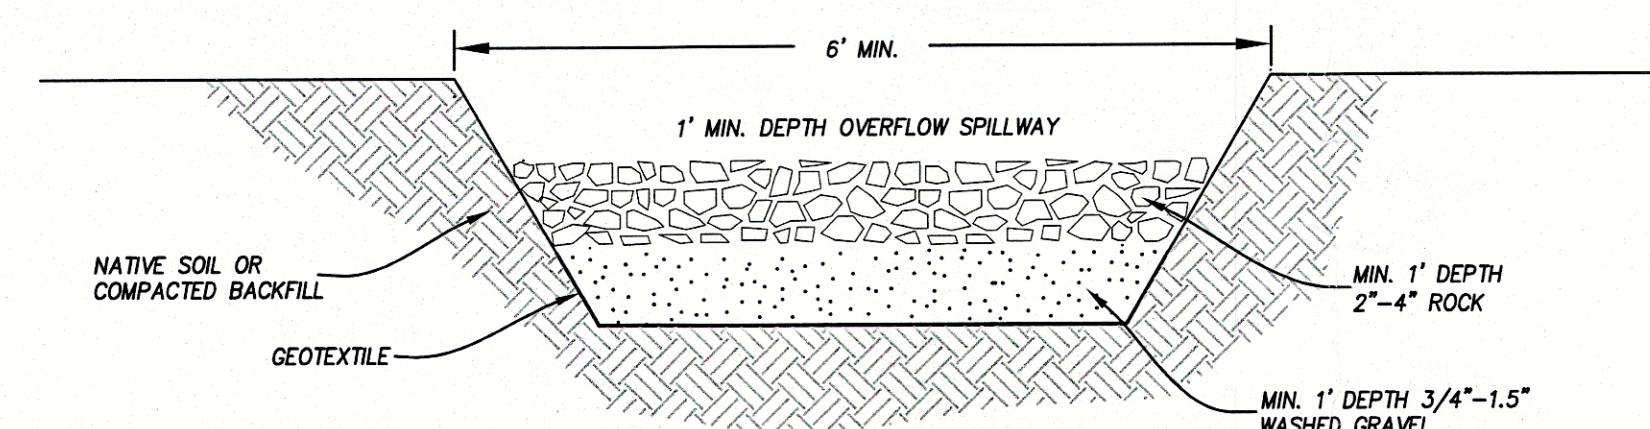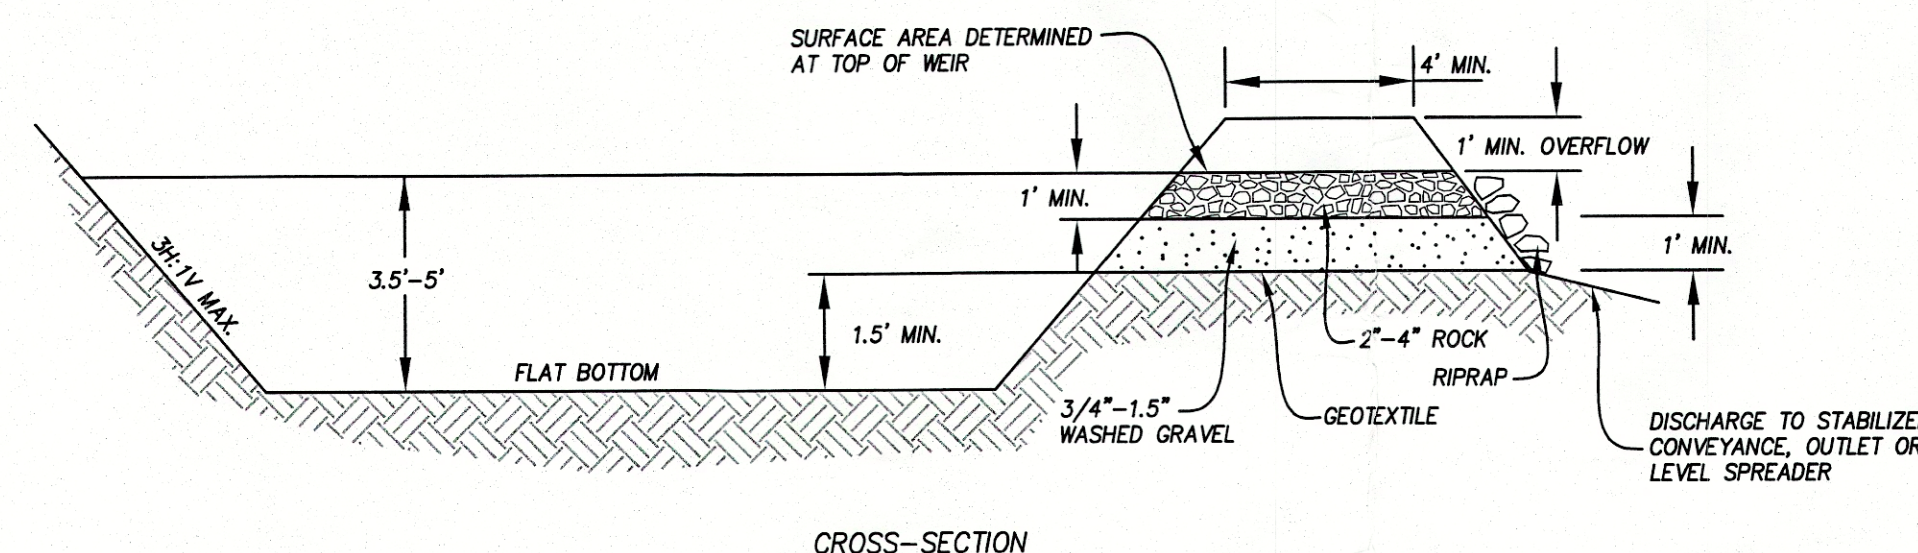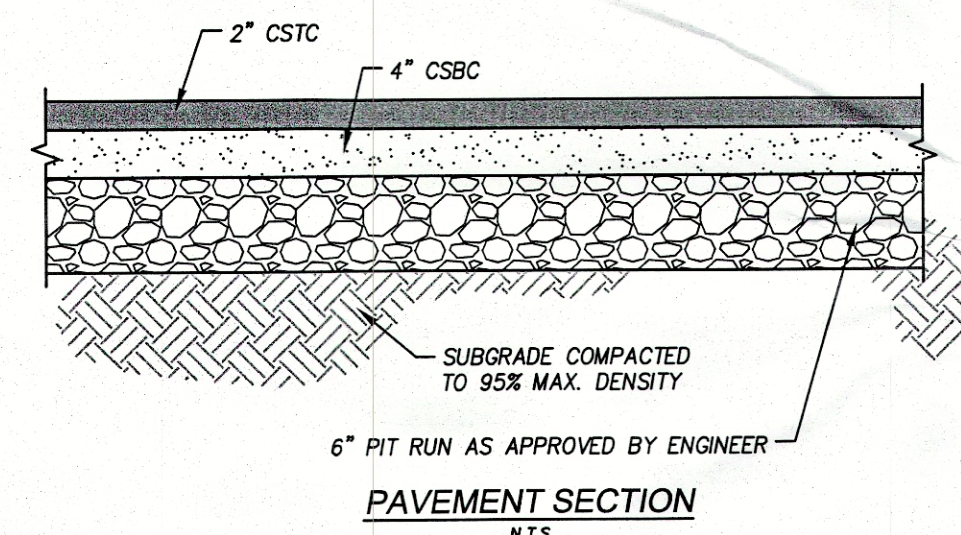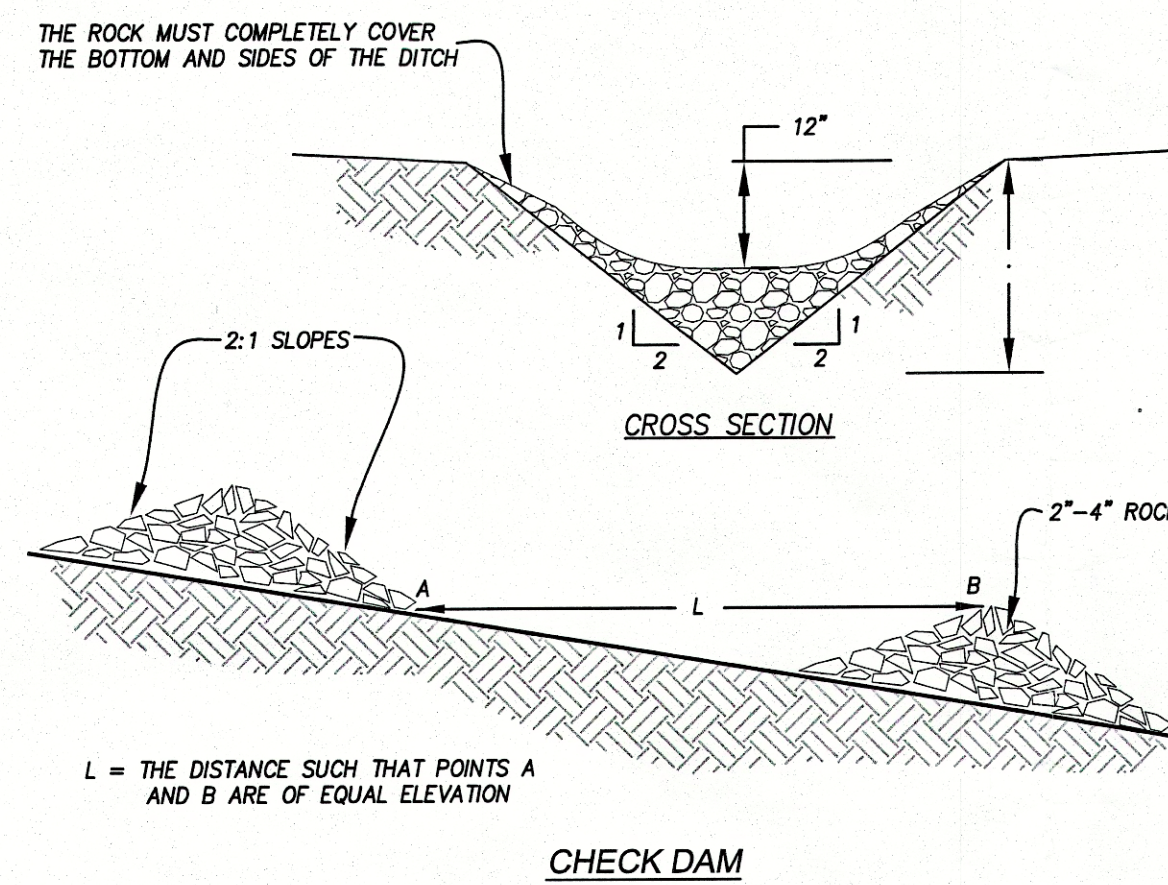

NOTE:
1. TRAP MAY BE FORMED BY BERM OR BY PARTIAL OR COMPLETE EXCAVATION

SEDIMENT TRAP
N.T.S.

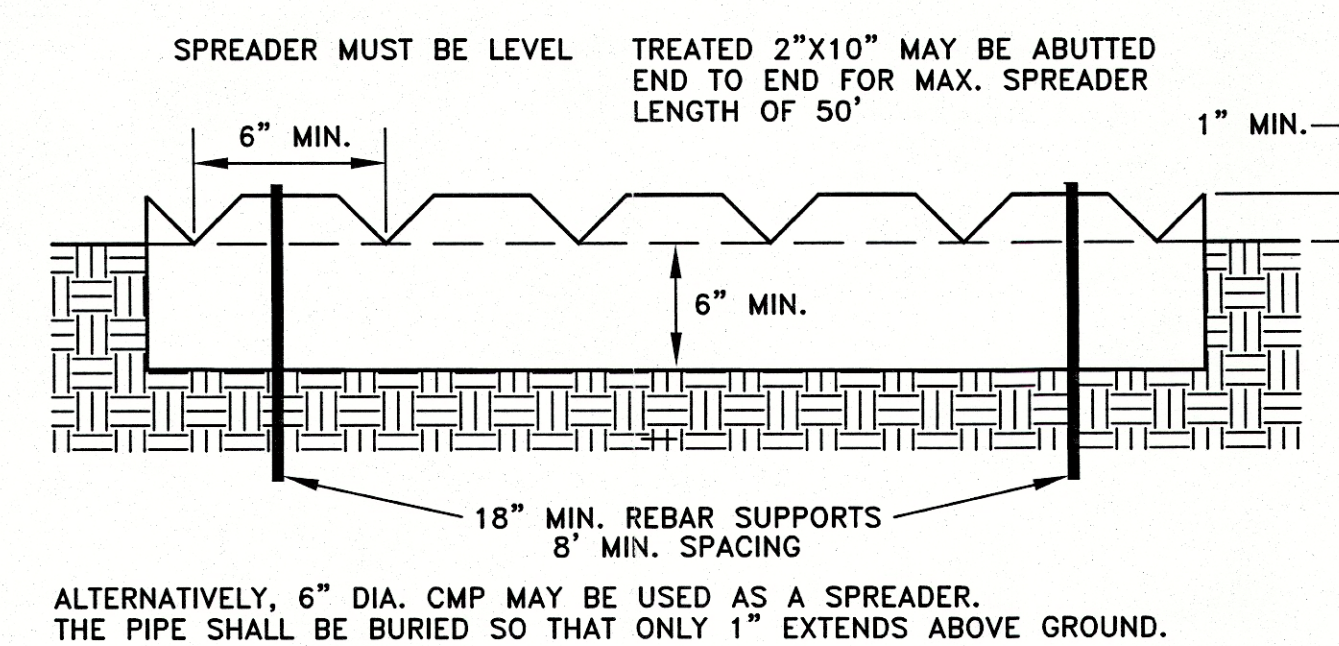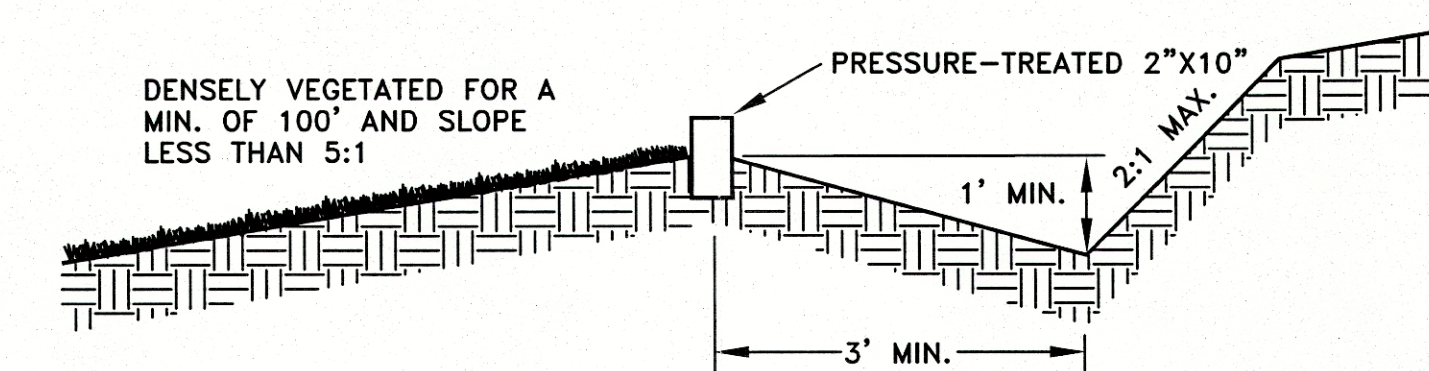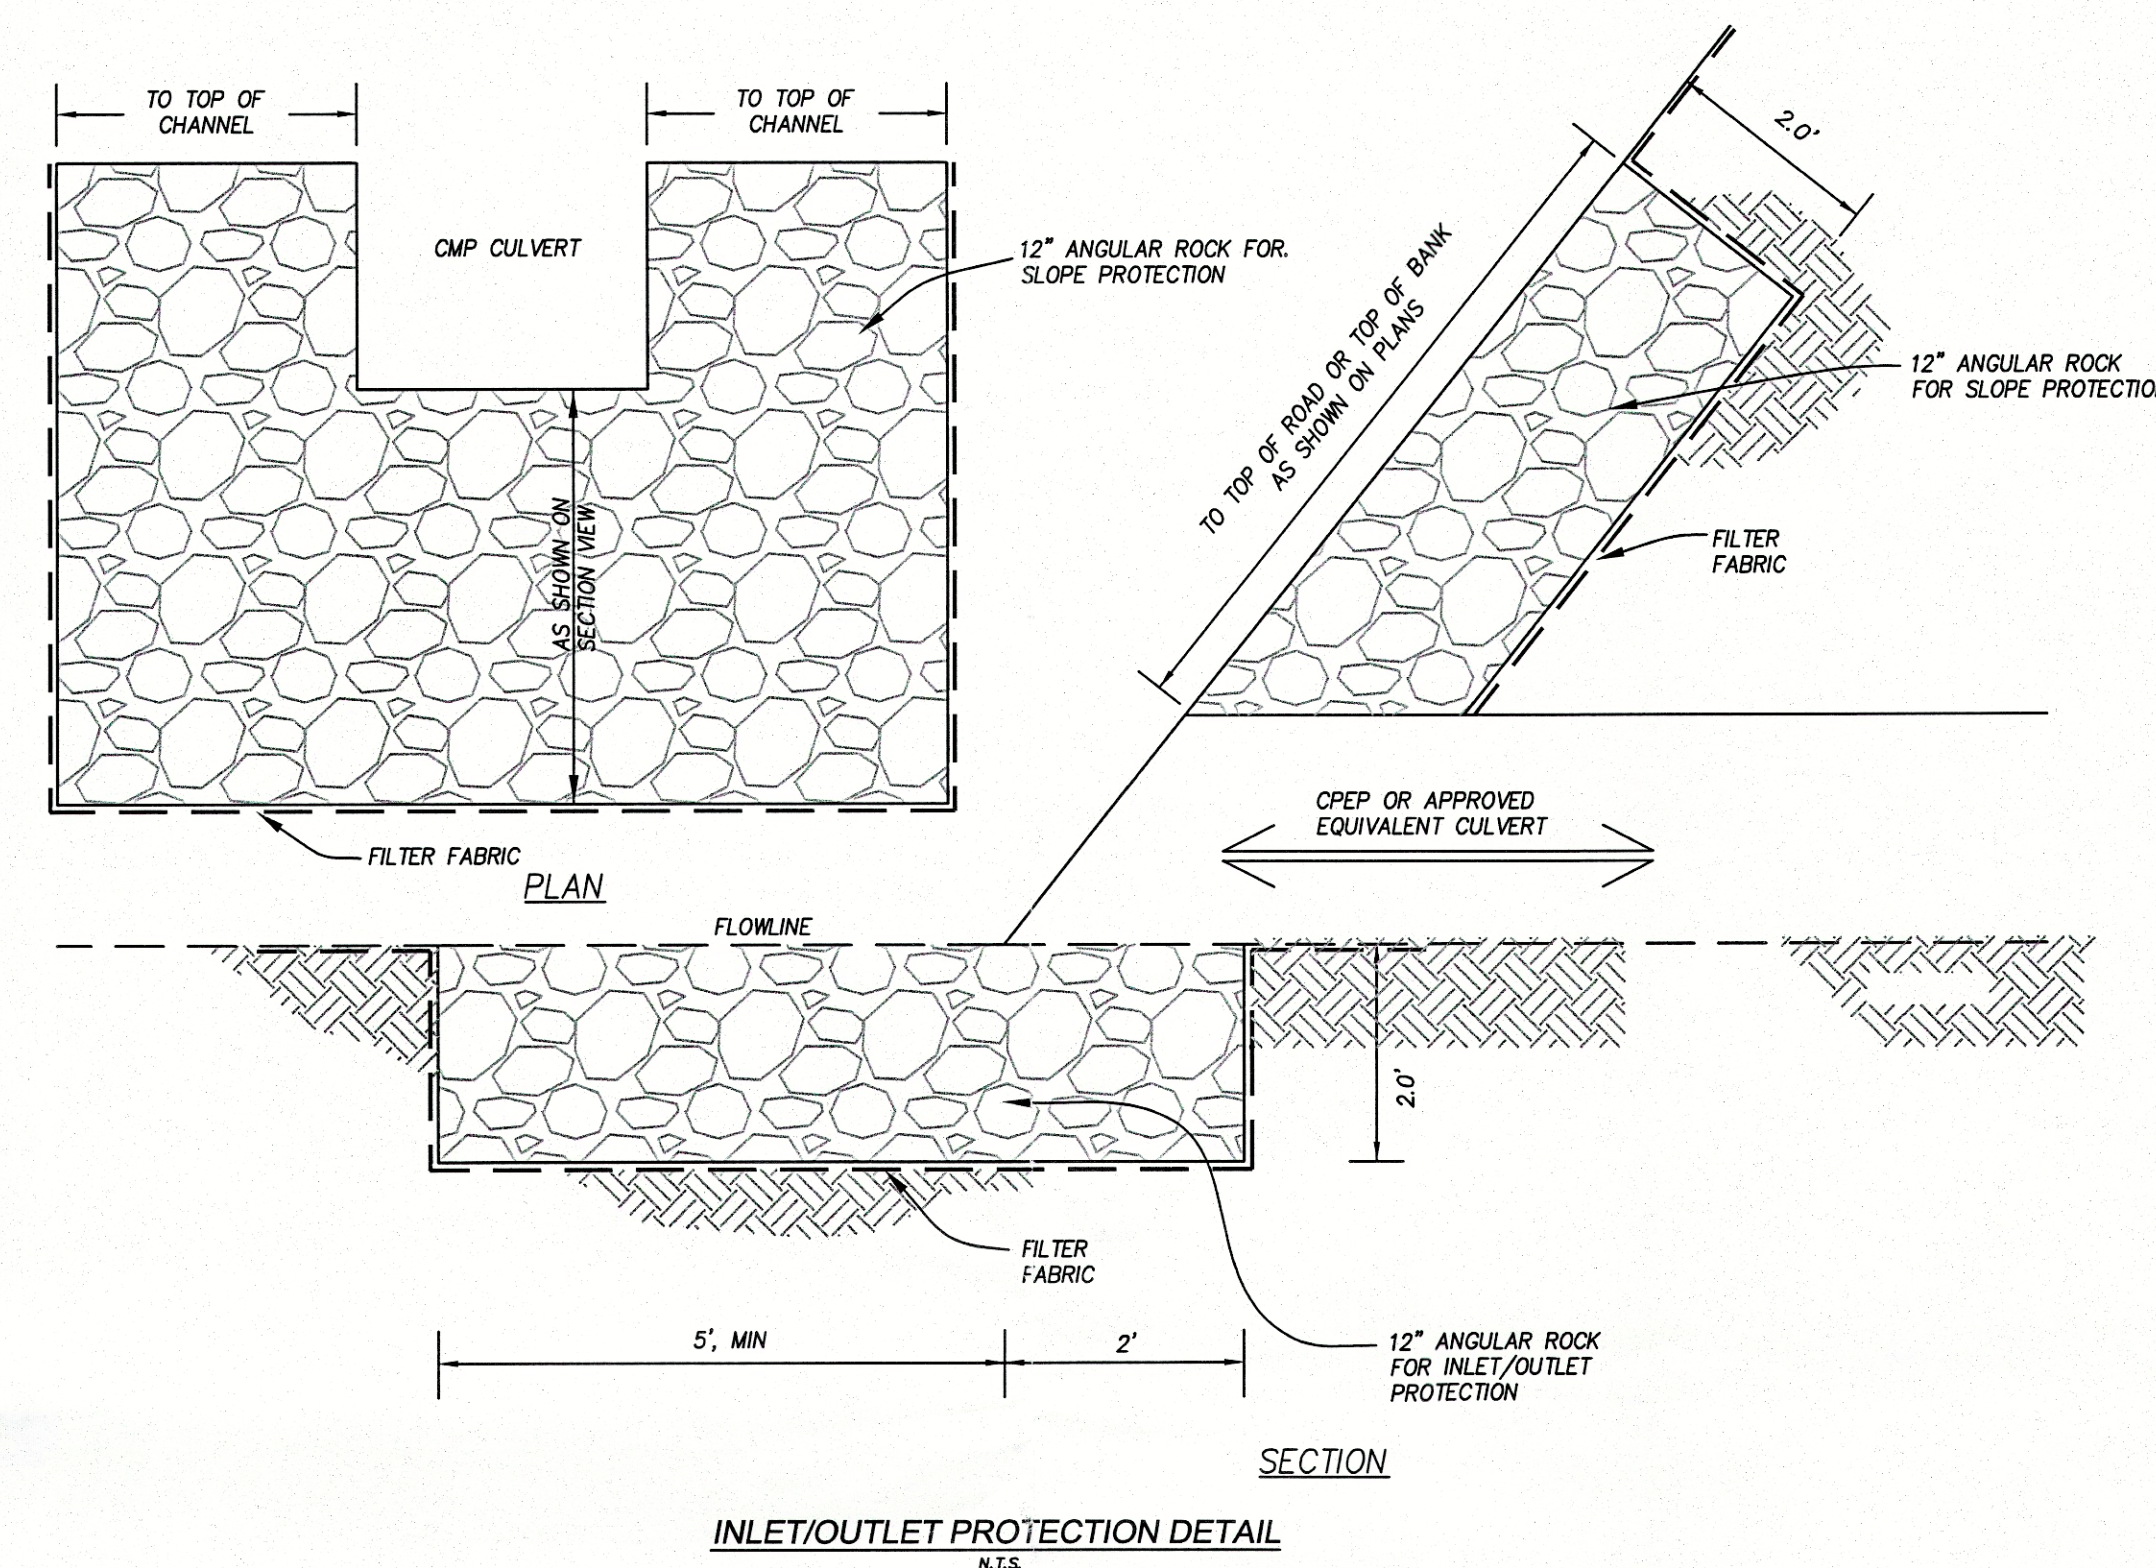


ALTERNATIVELY, 6" DIA. CMP MAY BE USED AS A SPREADER.
THE PIPE SHALL BE BURIED SO THAT ONLY 1" EXTENDS ABOVE GROUND.



KITITAS COUNTY
APPROVED FOR CONSTRUCTION

THESE PLANS HAVE BEEN REVIEWED BY KITITAS COUNTY DEPARTMENT OF PUBLIC WORKS AND HAVE BEEN ACCEPTED FOR COMPLYING WITH THE REQUIREMENTS OF KITITAS COUNTY.

DIRECTOR OF PUBLIC WORKS _____ DATE _____

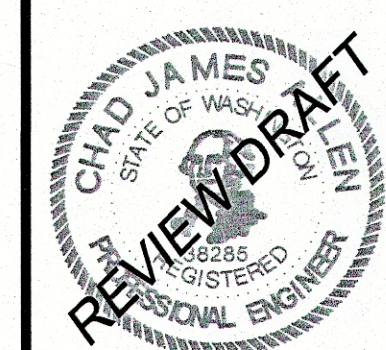

R&R HEIGHTS ROAD DESIGN
INLAND NETWORKS
NOTES & DETAILS

Encompass
ENGINEERING & SURVEYING

Western Washington Division
165 NE Juniper Street, Suite 201 • Issaquah, WA 98027 • Phone: (206) 392-0350 • Fax: (206) 391-3055
Eastern Washington Division
407 Sylvanwater Blvd. • Cle Elum, WA 98922 • Phone: (509) 674-7433 • Fax: (509) 674-7419

JOB NO.	15160
DATE	FEB. 2016
SCALE	AS NOTED
DESIGNED	SDC
DRAWN	SDC
CHECKED	MKK/CJA
APPROVED	CJA
SHEET	C4.0