

POLE INFORMATION	
POLE #	9
POLE TAG	NO TAG
POLE OWNER	TLC
LASHING	NC
LATITUDE	47.0798204
LONGITUDE	-120.6739252
TELCO	16'-5"
PROP. ATTACH	

Ⓐ PROPOSED LIGHTCURVE 288CT FIBER NEW CONTACT

CUSTOMER INFORMATION
 ENGINEERING PROGRAM MANAGER
 NAME: HARSH PANCHAL
 PHONE: 630-433-05518
 EMAIL: HARSHP@UTILITIESONE.COM
 WEBSITE: WWW.UTILITIESONE.COM


CONTRACT ENGINEER

ENGINEERING CONTACT
 ENGINEERING PROGRAM MANAGER
 NAME: HARSH PANCHAL
 PHONE: 630-433-05518
 EMAIL: HARSHP@UTILITIESONE.COM
 WEBSITE: WWW.UTILITIESONE.COM

NOTICE TO PLANHOLDER:
 THE UTILITY LOCATIONS AND OTHER FACILITIES SHOWN ON THIS DRAWING ARE REPRESENTATIVE OF INFORMATION FURNISHED BY OTHER PARTIES. IT IS INTENDED FOR REFERENCE ONLY. CONTRACTOR IS REQUIRED TO CONTACT 811 PRIOR TO STARTING CONSTRUCTION AND IS BOUND BY THEIR LAWS AND ORDINANCES.

NOTES TO CONTRACTOR:
 CONTRACTOR TO POT-HOLE AND LOCATE ALL UTILITIES PRIOR TO STARTING CONSTRUCTION.

REVISIONS		PROJECT TOTALS	
11/21/2024	VADIM TURCANU	NEW HANDHOLES 17X30	-
-	-	NEW HANDHOLES 22"	-
-	-	NEW FLOWER POTS	-
-	-	TOTAL NEW CONTACT (L.F.)	400'
-	-	TOTAL BORE (L.F.)	-
-	-	TOTAL TRENCH (L.F.)	-
-	-	TOTAL ASPHALT R&R (SQ.FT.)	-
-	-	CONCRETE R&R (SQ.FT.)	-

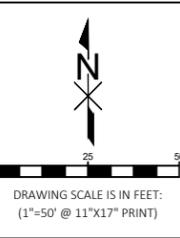


Call at least two full working days before you begin excavation.
811 Know what's below. Call 811 before you dig.

SHEET NO. 5 OF 24
 DATE: 11/13/2024
 T/R/S: T:18N R:17E S:2

DRAFTER: VADIM TURCANU PROJECT NAME: FIBTHP001_3

MATCH TO STA.23+02 SHEET 7 OF 24

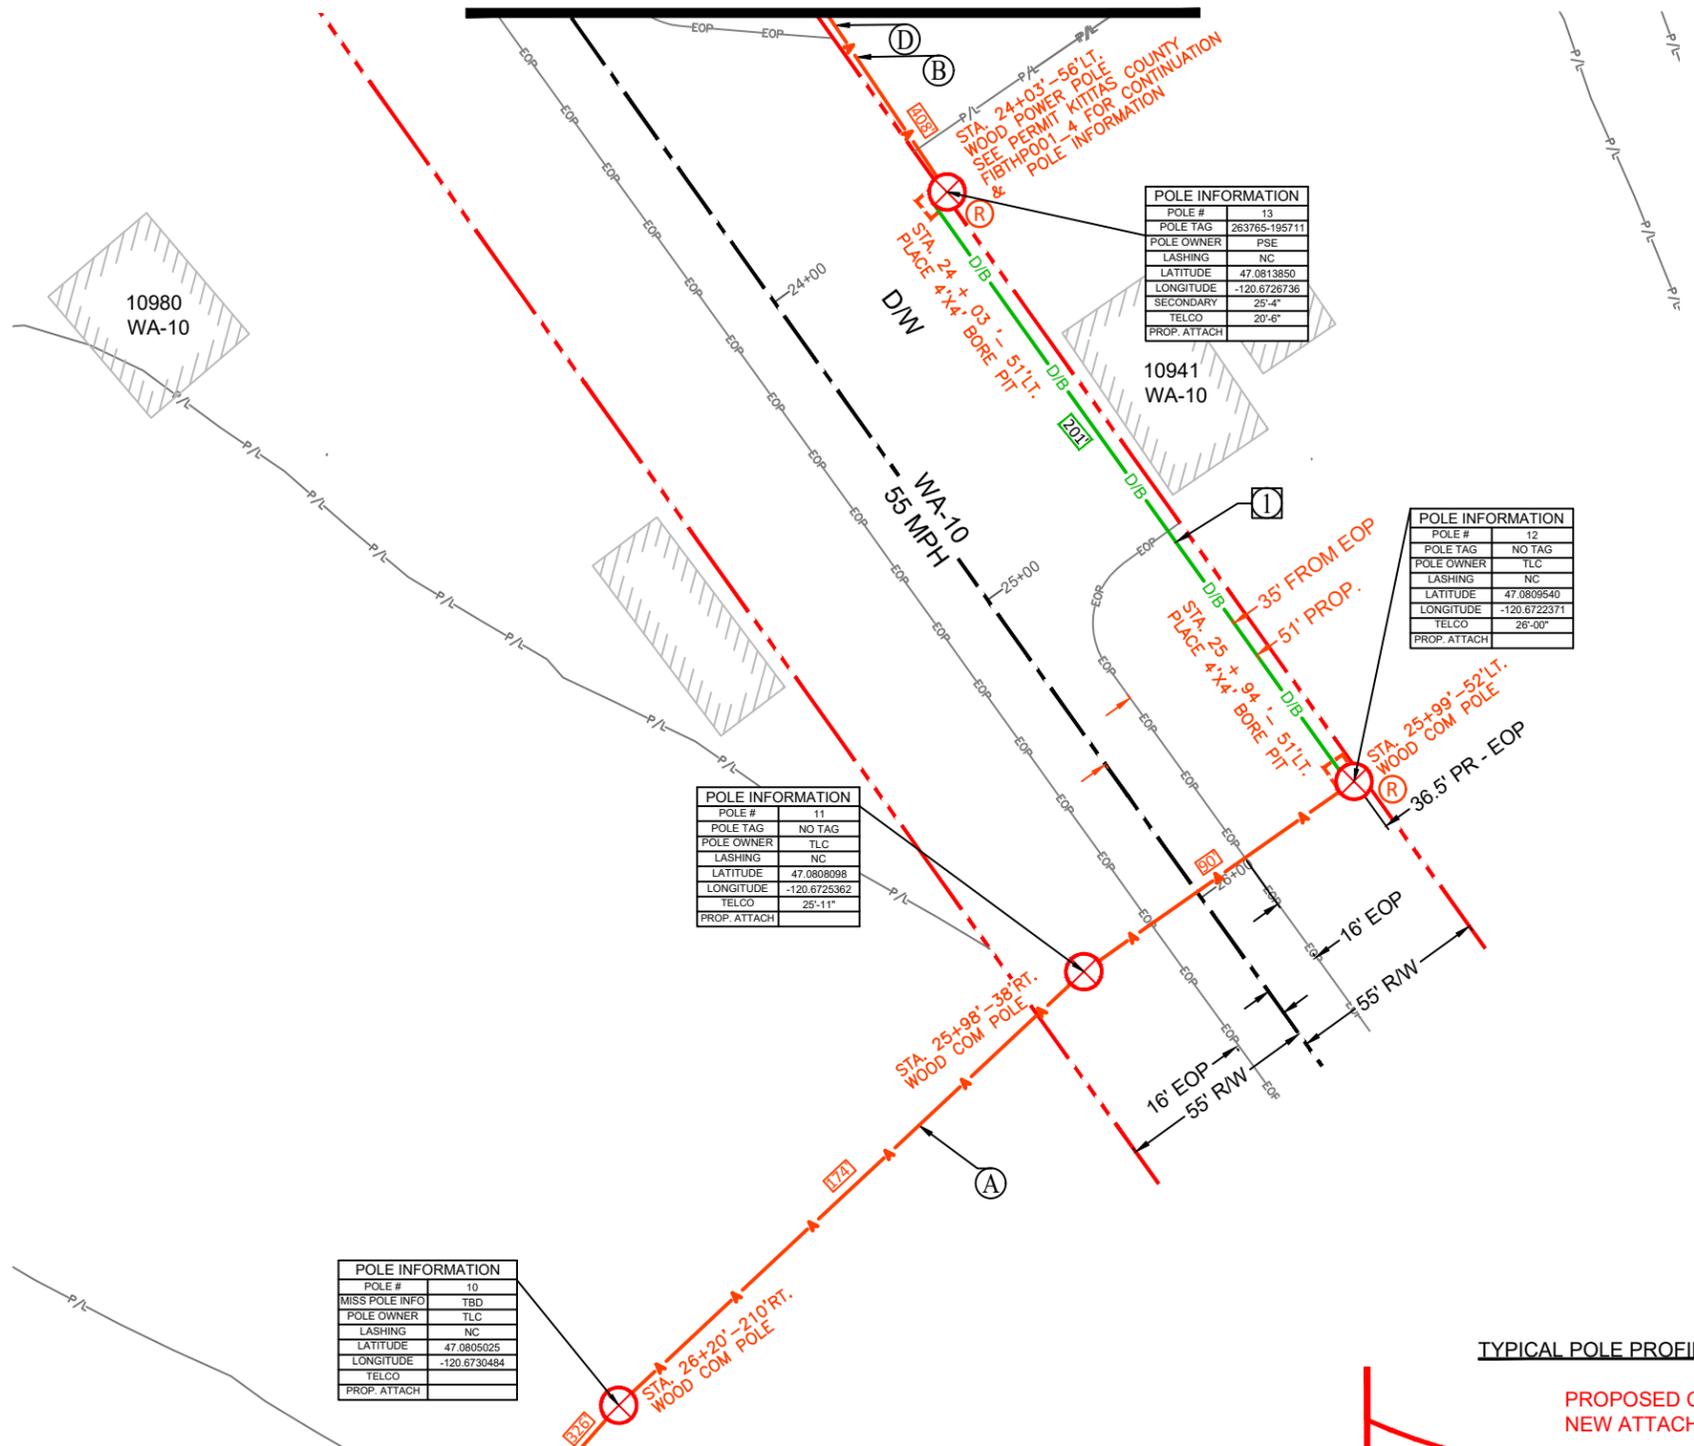

POLE INFORMATION	
POLE #	13
POLE TAG	263765-195711
POLE OWNER	PSE
LASHING	NC
LATITUDE	47.0813850
LONGITUDE	-120.6726736
SECONDARY	25'-4"
TELCO	20'-6"
PROP. ATTACH	


POLE INFORMATION	
POLE #	12
POLE TAG	NO TAG
POLE OWNER	TLC
LASHING	NC
LATITUDE	47.0809540
LONGITUDE	-120.6722371
TELCO	26'-00"
PROP. ATTACH	

POLE INFORMATION	
POLE #	11
POLE TAG	NO TAG
POLE OWNER	TLC
LASHING	NC
LATITUDE	47.0808098
LONGITUDE	-120.6725362
TELCO	25'-11"
PROP. ATTACH	

POLE INFORMATION	
POLE #	10
MISS POLE INFO	TBD
POLE OWNER	TLC
LASHING	NC
LATITUDE	47.0805025
LONGITUDE	-120.6730484
TELCO	
PROP. ATTACH	

- Ⓐ PROPOSED LIGHTCURVE 288CT FIBER NEW CONTACT
- Ⓑ PROPOSED LIGHTCURVE 48CT FIBER NEW CONTACT
- Ⓓ PROPOSED LIGHTCURVE 6CT FIBER NEW CONTACT
- ① PROPOSED LIGHTCURVE 288CT FIBER PLACED IN 2" DUCT. SEE DETAIL ON SHEET DETAILS

MATCH TO STA.26+57 SHEET 5 OF 24

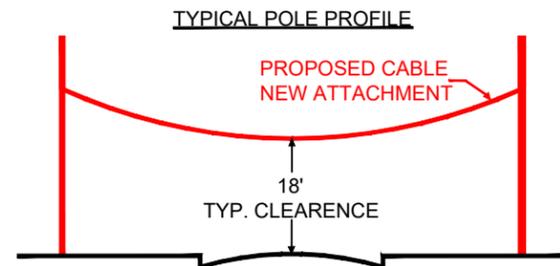

CUSTOMER INFORMATION
 ENGINEERING PROGRAM MANAGER
 NAME: HARSH PANCHAL
 PHONE: 630-433-05518
 EMAIL: HARSHP@UTILITIESONE.COM
 WEBSITE: WWW.UTILITIESONE.COM


CONTRACT ENGINEER

ENGINEERING CONTACT
 ENGINEERING PROGRAM MANAGER
 NAME: HARSH PANCHAL
 PHONE: 630-433-05518
 EMAIL: HARSHP@UTILITIESONE.COM
 WEBSITE: WWW.UTILITIESONE.COM

NOTICE TO PLANHOLDER:
 THE UTILITY LOCATIONS AND OTHER FACILITIES SHOWN ON THIS DRAWING ARE REPRESENTATIVE OF INFORMATION FURNISHED BY OTHER PARTIES. IT IS INTENDED FOR REFERENCE ONLY. CONTRACTOR IS REQUIRED TO CONTACT 811 PRIOR TO STARTING CONSTRUCTION AND IS BOUND BY THEIR LAWS AND ORDINANCES.

NOTES TO CONTRACTOR:
 CONTRACTOR TO POT-HOLE AND LOCATE ALL UTILITIES PRIOR TO STARTING CONSTRUCTION.

REVISIONS		PROJECT TOTALS	
11/21/2024	VADIM TURCANU	NEW HANDHOLES 17X30	-
-	-	NEW HANDHOLES 22"	-
-	-	NEW FLOWER POTS	-
-	-	TOTAL NEW CONTACT (L.F.)	343'
-	-	TOTAL BORE (L.F.)	191'
-	-	TOTAL TRENCH (L.F.)	10'
-	-	TOTAL ASPHALT R&R (SQ.FT.)	-
-	-	CONCRETE R&R (SQ.FT.)	-

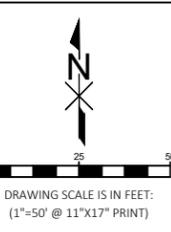

Call at least two full working days before you begin excavation.
811 Know what's below. Call 811 before you dig.

SHEET NO. 6 OF 24
 DATE: 11/13/2024
 T/R/S: T:18N R:17E S:2

DRAFTER: VADIM TURCANU PROJECT NAME: FIBTHP001_3