


# SITE PLAN - NEW SEPTIC

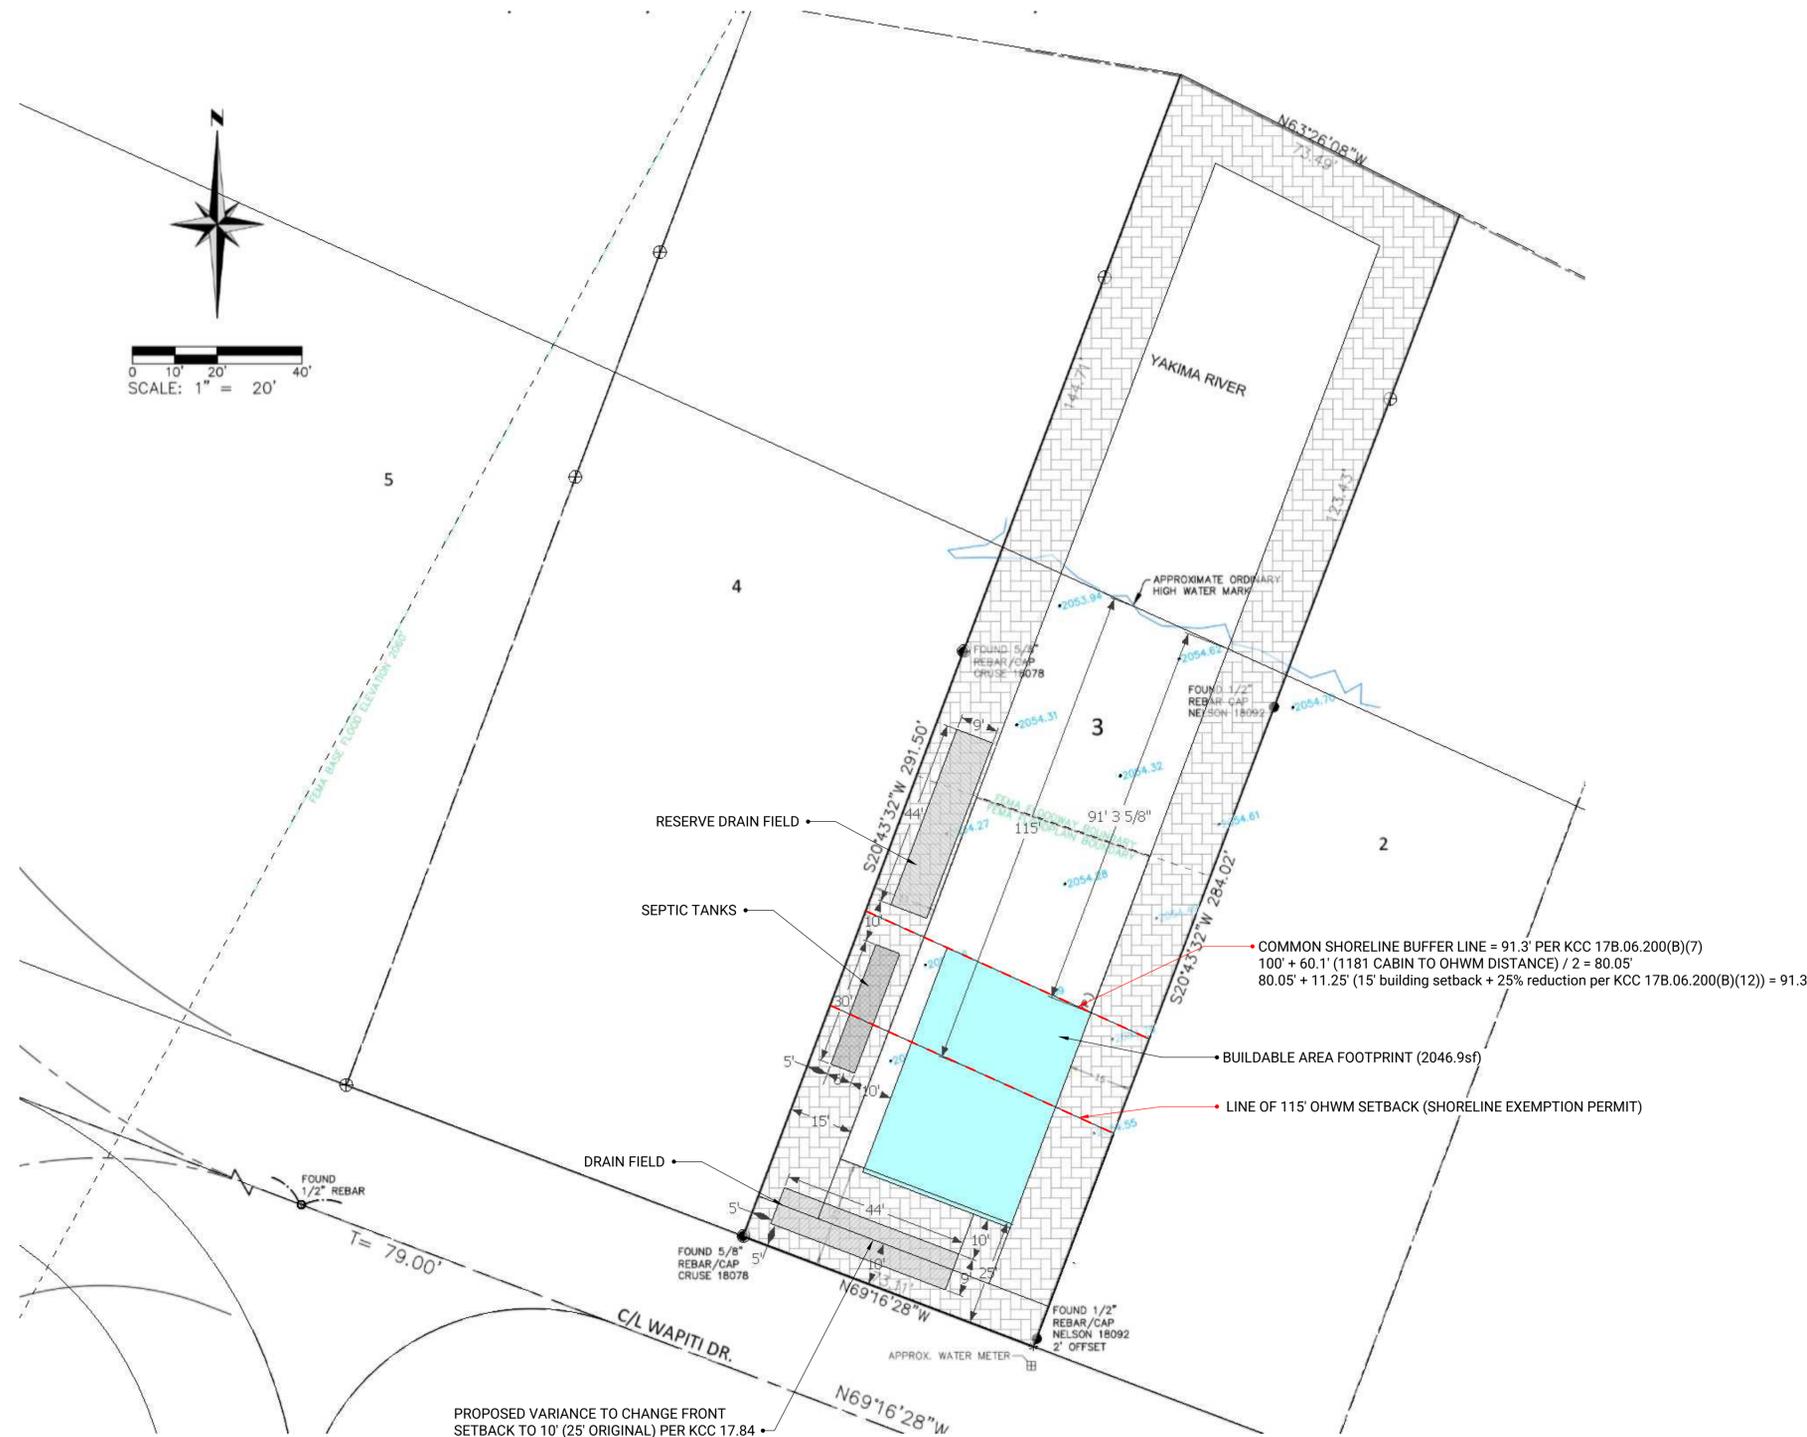

REVISIONS	DESCRIPTION
1	...
2	...
3	...
4	...
5	...

251 Lawrence Ave. #203  
 Kelowna, BC  
 V1Y 6L2  
 1 (855) 383-2467  
 info@builtprehab.com



Kristensen Project  
 3218 Brun Rd, Lake Country, BC V4V 1V4

## SITE PLAN - NEW SEPTIC

Designer: JP

Date: 10-08-25

A 02

REVIEW