

Lindsey Ozbolt

From: Vicki <sailfish2@gmail.com>
Sent: Wednesday, March 12, 2014 5:13 PM
To: Lindsey Ozbolt
Subject: Fwd: Revised Drawing
Attachments: 2013-062 Butler Storage Title.pdf; ATT00001.htm

I talked to Doc earlier this week about the change in phasing. He said to bring it in. here is the PDF and I will bring a large and small plan in tomorrow, Thursday, Thanks Vicki B

The best mathematical equation I have ever seen;
1 cross + 3 nails = 4 given!

Begin forwarded message:

From: Essen Butler <essenb25@yahoo.com>
Date: March 12, 2014 at 4:52:00 PM PDT
To: Mom <sailfish2@gmail.com>, Vicki Butler <vbutler9@me.com>
Subject: Fwd: Revised Drawing

Sent from my iPhone

Begin forwarded message:

From: Al Montgomery <al.montgomery@yahoo.com>
Date: March 12, 2014 at 4:32:21 PM PDT
To: Essen Butler <essenb25@yahoo.com>
Subject: Revised Drawing
Reply-To: Al Montgomery <al.montgomery@yahoo.com>

Hi Essen,

Here's the revised drawing, showing the different sequence of phasing that the County is requesting. I don't have an email at the County to send it to, so figured you can forward it. Your Mom is picking up the hard copy for the County tomorrow morning.


Thank You,
Al

Montgomery Building Design
Al Montgomery
509-304-4265

See us at www.montgomerybuildingdesign.com

"you move toward and become like that which you think about most of the time."

RECEIVED
 MAR 13 2014
 KITTITAS COUNTY
 CDS

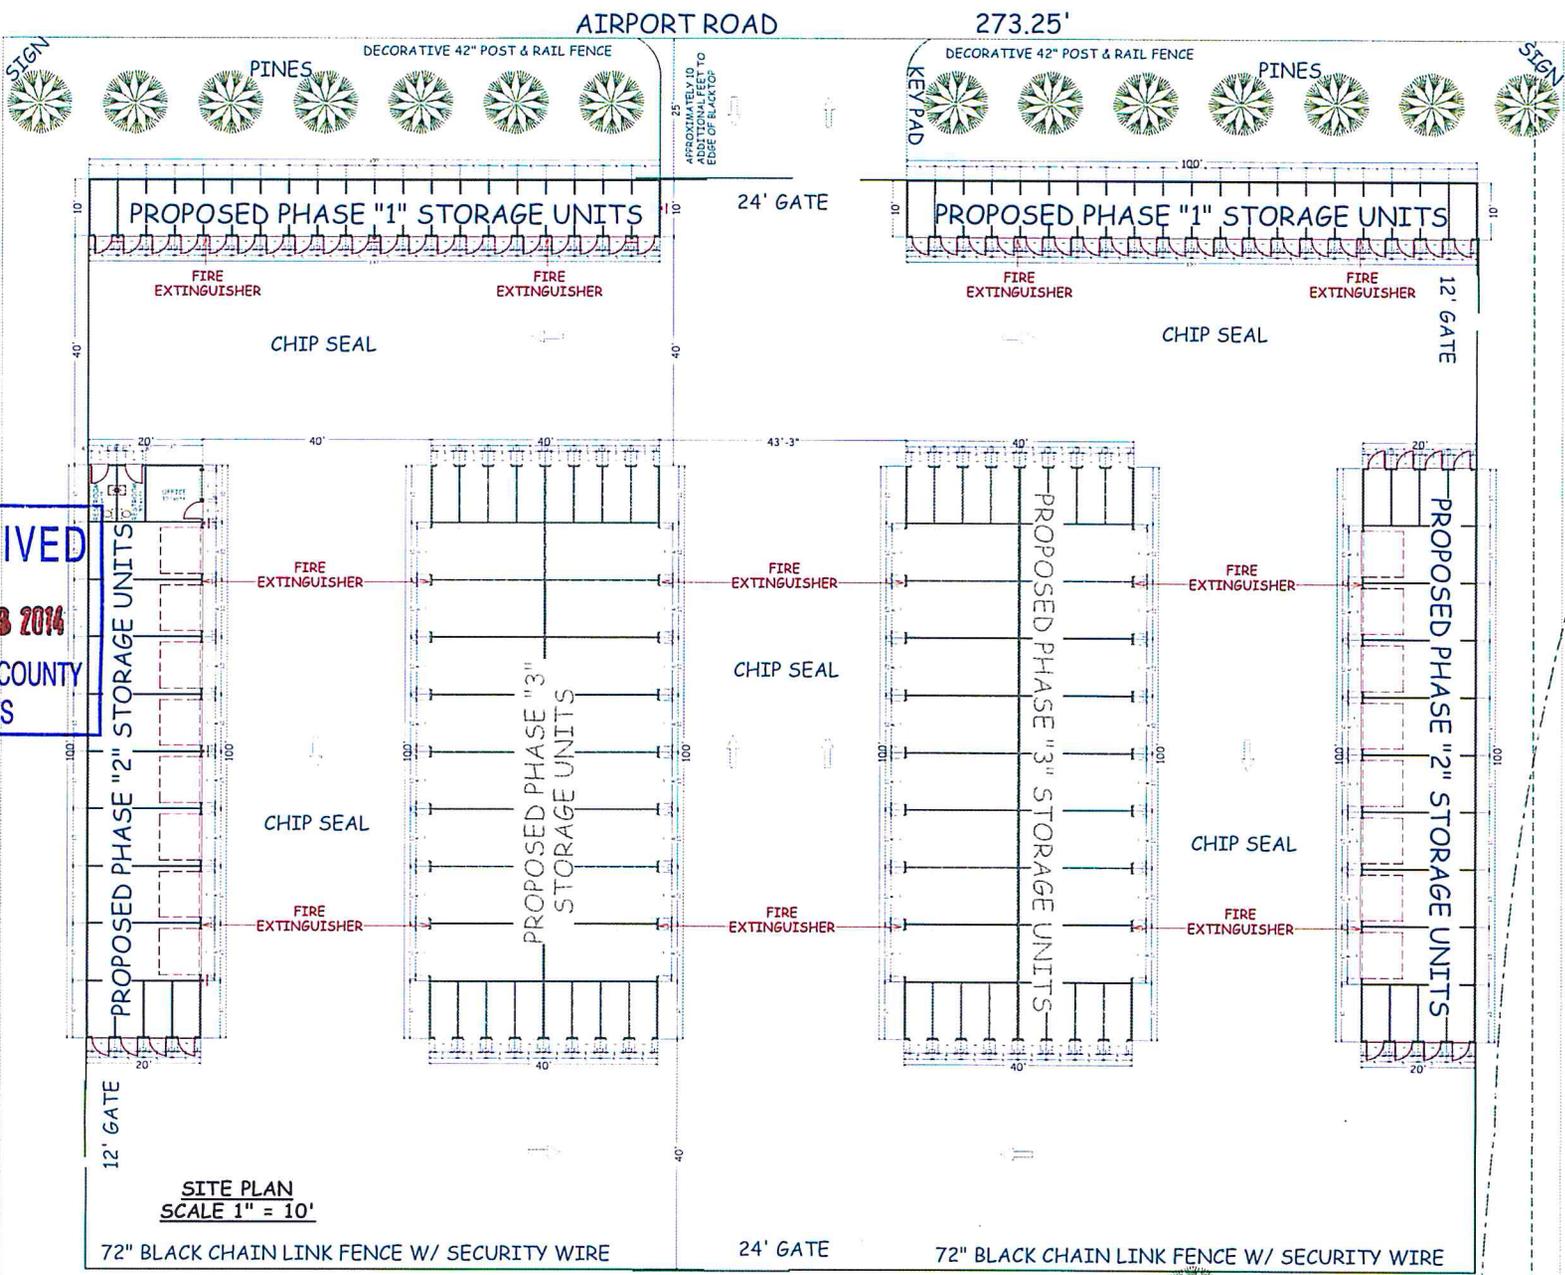

SITE PLAN
 SCALE 1" = 10'

72" BLACK CHAIN LINK FENCE W/ SECURITY WIRE

24' GATE

72" BLACK CHAIN LINK FENCE W/ SECURITY WIRE



MONTGOMERY
 BUILDING DESIGN
 PO BOX 237
 SOUTH CLE ELUM
 WASHINGTON 98943
 al.montgomery@yahoo.com
 509 674 5194
 509 304 4265

ENGINEER OF RECORD
 MAP #
 20-15-36058-0003

BUTLER STORAGE
 SITE PLAN
 SR970 CLE ELUM, WASHINGTON

www.montgomerybuildingdesign.com
 ISSUED 10-24-2013
 PURPOSE REVIEW

SITE PLAN
 V2EW
 2013-062

A1

COPYRIGHTED BY MONTGOMERY BUILDING DESIGN LLC. THIS DRAWING IS NOT TO BE USED TO CONSTRUCT MORE THAN ONE BUILDING AT THE SITE LISTED OR OTHERWISE WITHOUT WRITTEN PERMISSION FROM THE COPYRIGHT HOLDER



MONTGOMERY
BUILDING DESIGN
 PO BOX 237
 SOUTH CLE ELUM
 WASHINGTON 98943
 almontgomery@yahoo.com
 509-474-5194
 509-304-4265


ENGINEER OF RECORD
 MAP #
 20-15-36058-0003

BUTLER STORAGE
SITE PLAN
 SR970 CLE ELUM, WASHINGTON

www.montgomerybuildingdesign.com
 ISSUED 10-24-2013
 PURPOSE REVIEW

SITE PLAN
 SIZE W
 2013-062

A2

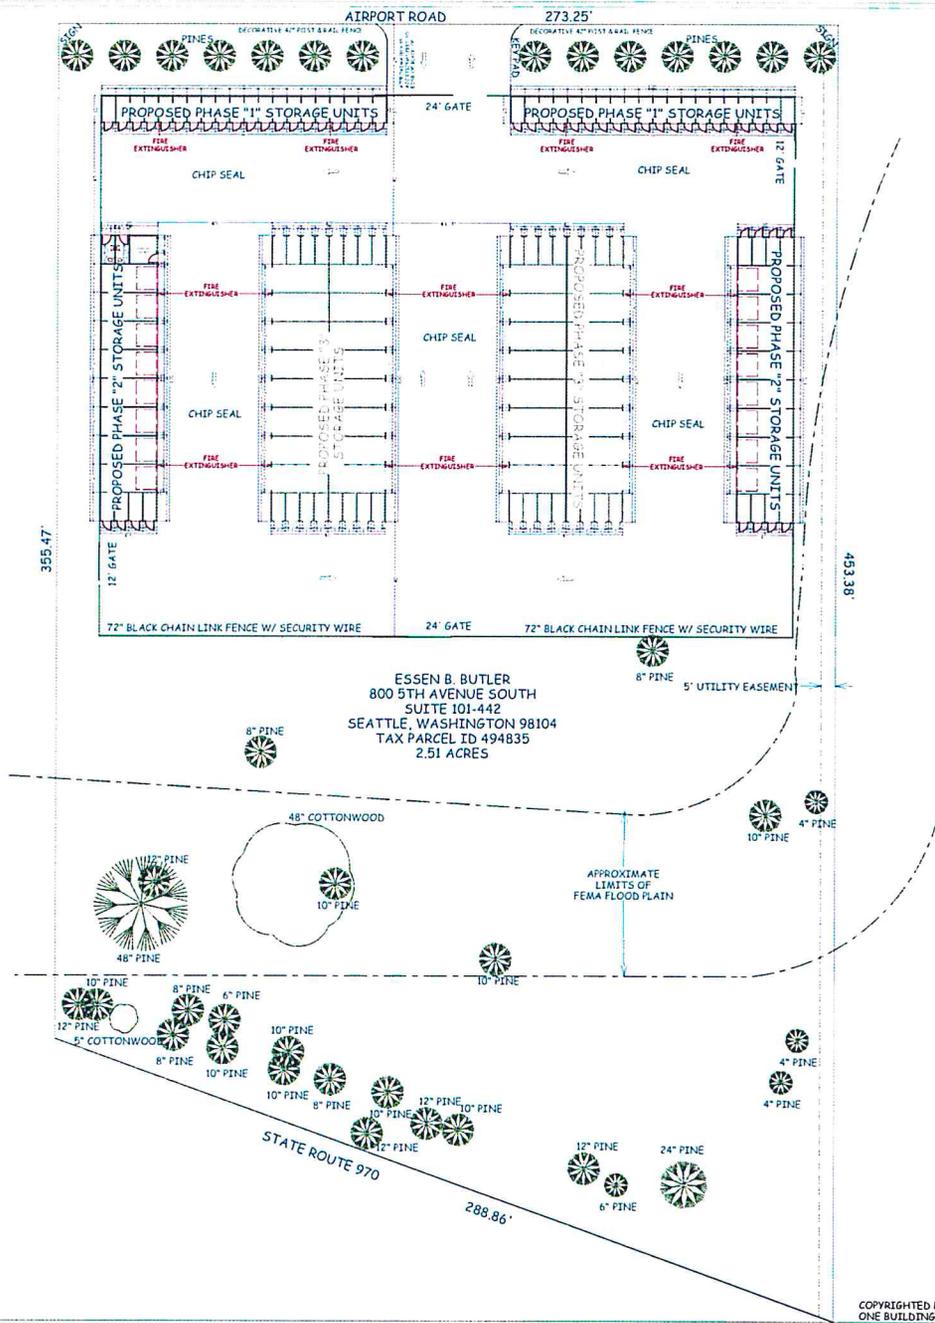

ESSEN B. BUTLER
 800 5TH AVENUE SOUTH
 SUITE 101-442
 SEATTLE, WASHINGTON 98104
 TAX PARCEL ID 494835
 2.51 ACRES

SITE PLAN
SCALE 1" = 20'

COPYRIGHTED BY MONTGOMERY BUILDING DESIGN LLC. THIS DRAWING IS NOT TO BE USED TO CONSTRUCT MORE THAN ONE BUILDING AT THE SITE LISTED OR OTHERWISE WITHOUT WRITTEN PERMISSION FROM THE COPYRIGHT HOLDER.

RECEIVED
MAR 13 2014
 KITTITAS COUNTY
 CDS