

PROJECT INFORMATION:

SITE: 60 Chamonix Place
Snoqualmie Pass, Washington 98068

OWNER: Marcus Ward
7210 SE 29th Street
Mercer Island, Washington 98040
206 | 300 | 3248 seaward206@gmail.com

ARCHITECT: Christopher Keyser
1521 2nd Avenue #701
Seattle, Washington 98101
206 | 281 | 4022 keyserchris@icloud.com

STRUCTURAL ENGINEER: Ivan Tsang
Malsam Tsang Engineering
122 South Jackson Street #210
Seattle, Washington 98104
206 | 789 | 6039 ivan@malsam-tsang.com


LEGAL DESCRIPT: LOT 131 OF HYAK ESTATES, SITUATED IN KITITAS COUNTY, WASHINGTON

ASSESSORS NO: 398535

DESCRIPTION: Construction of new single family house and site work as shown in drawings.

SITE ZONING: LAMIRDS TYPE I Residential

LOT AREA: 7200 SF

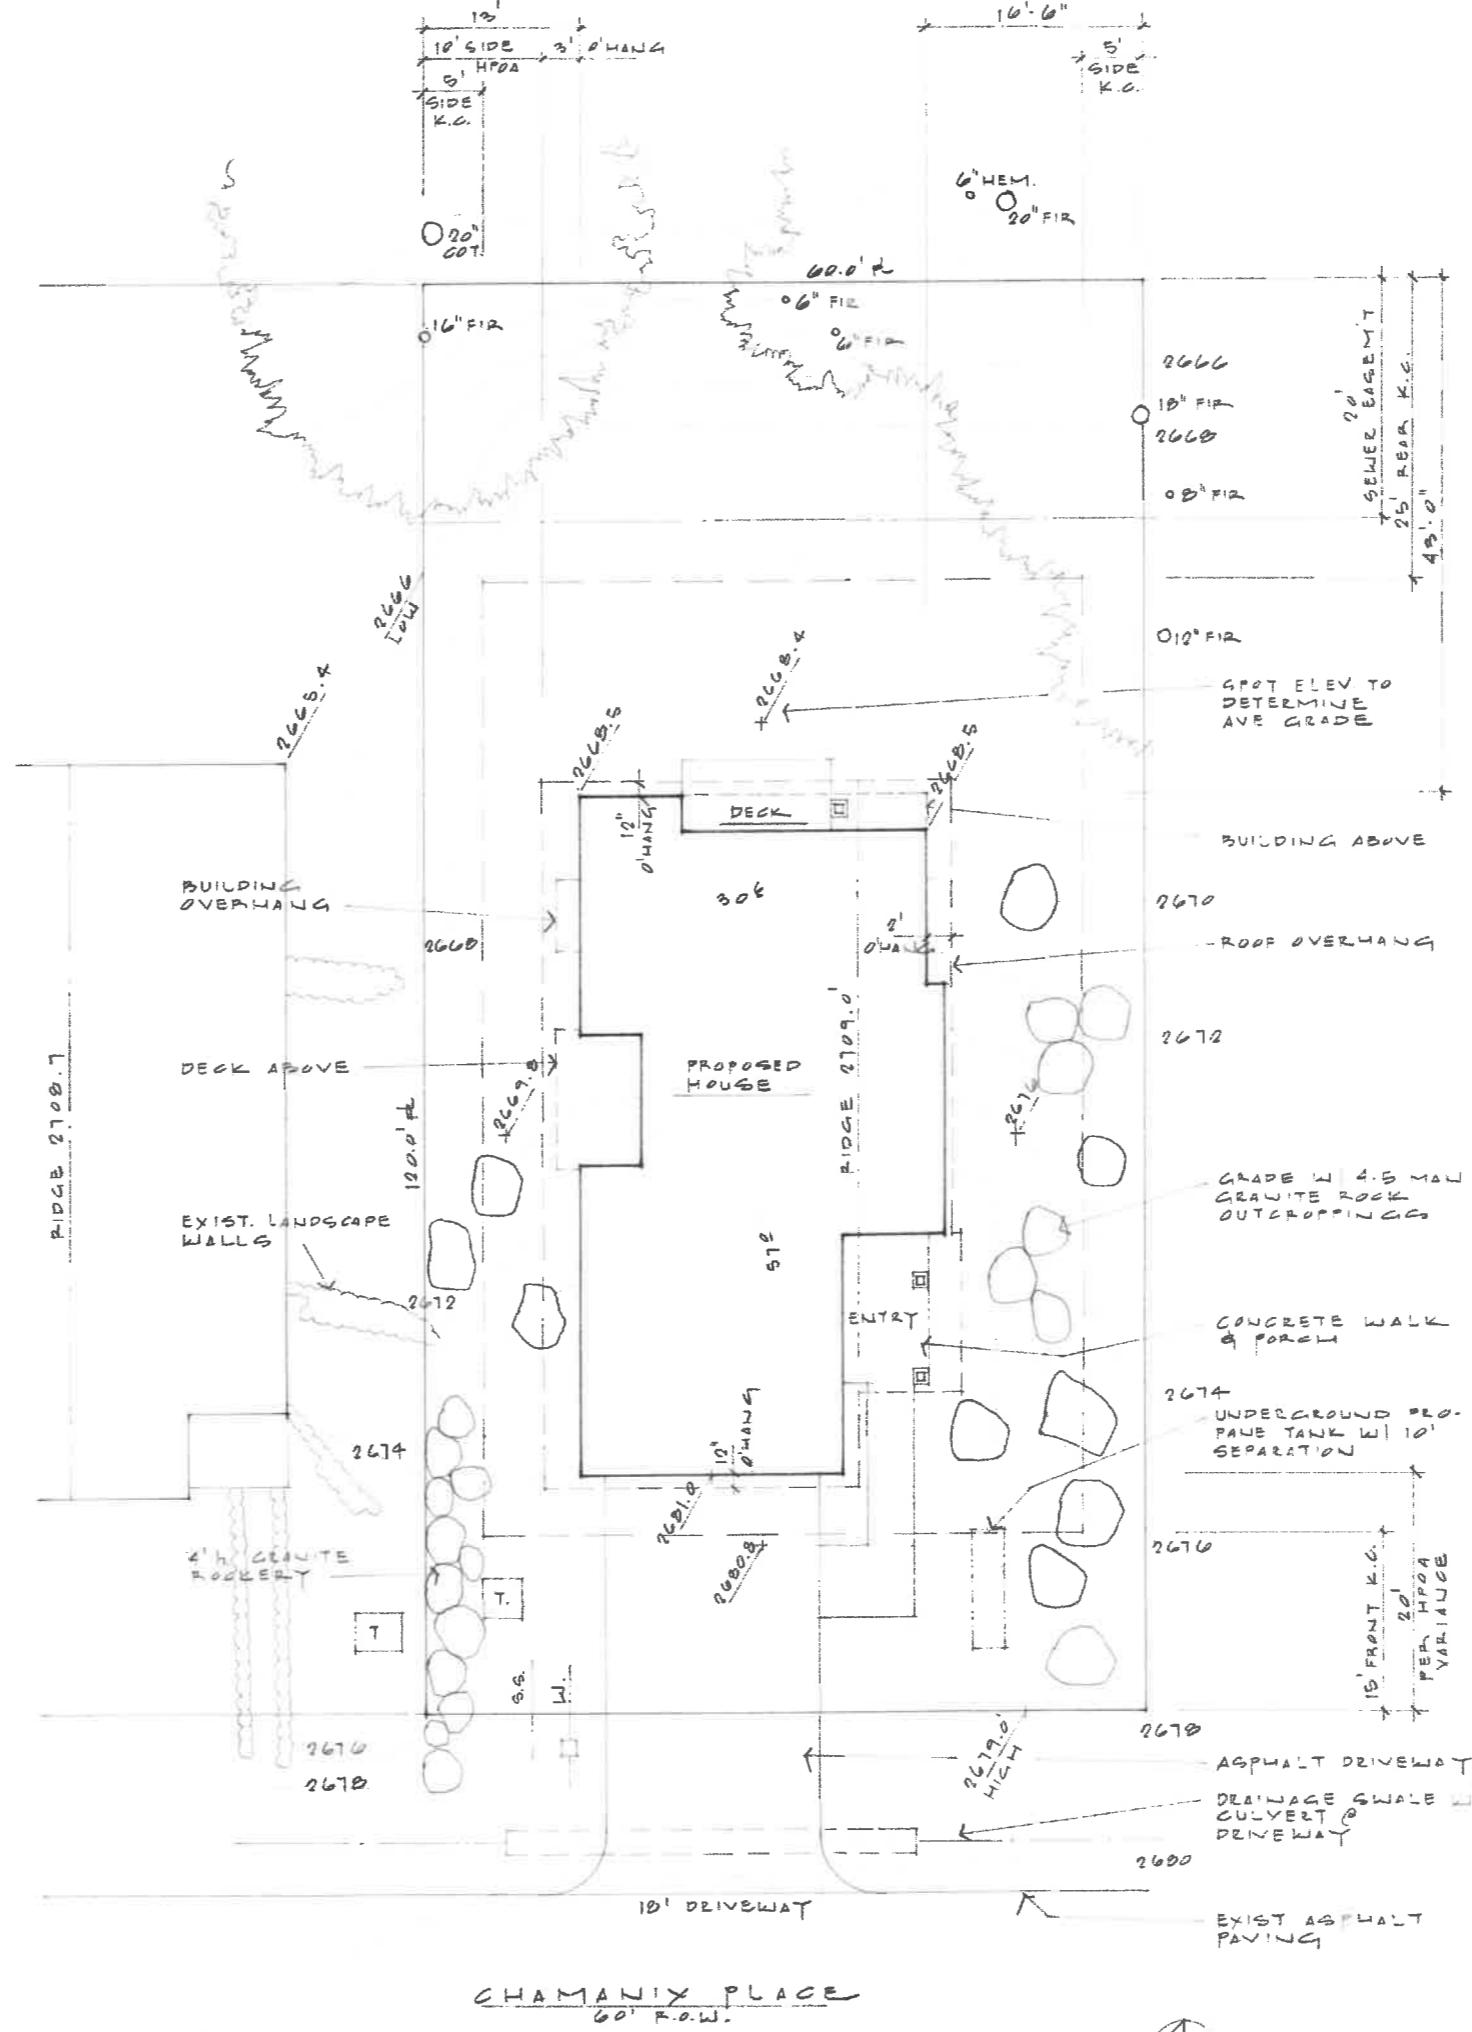

SITE PLAN

CHAMONIX PLACE
60' R.O.W.



WARD
HOUSE

CHRISTOPHER KEYSER
ARCHITECT

+1.206.234.4022
keyserchris@icloud.com
christopher.keyser
christopherkeyserarchitect