


T 17 N.R. 19 E. W.M.

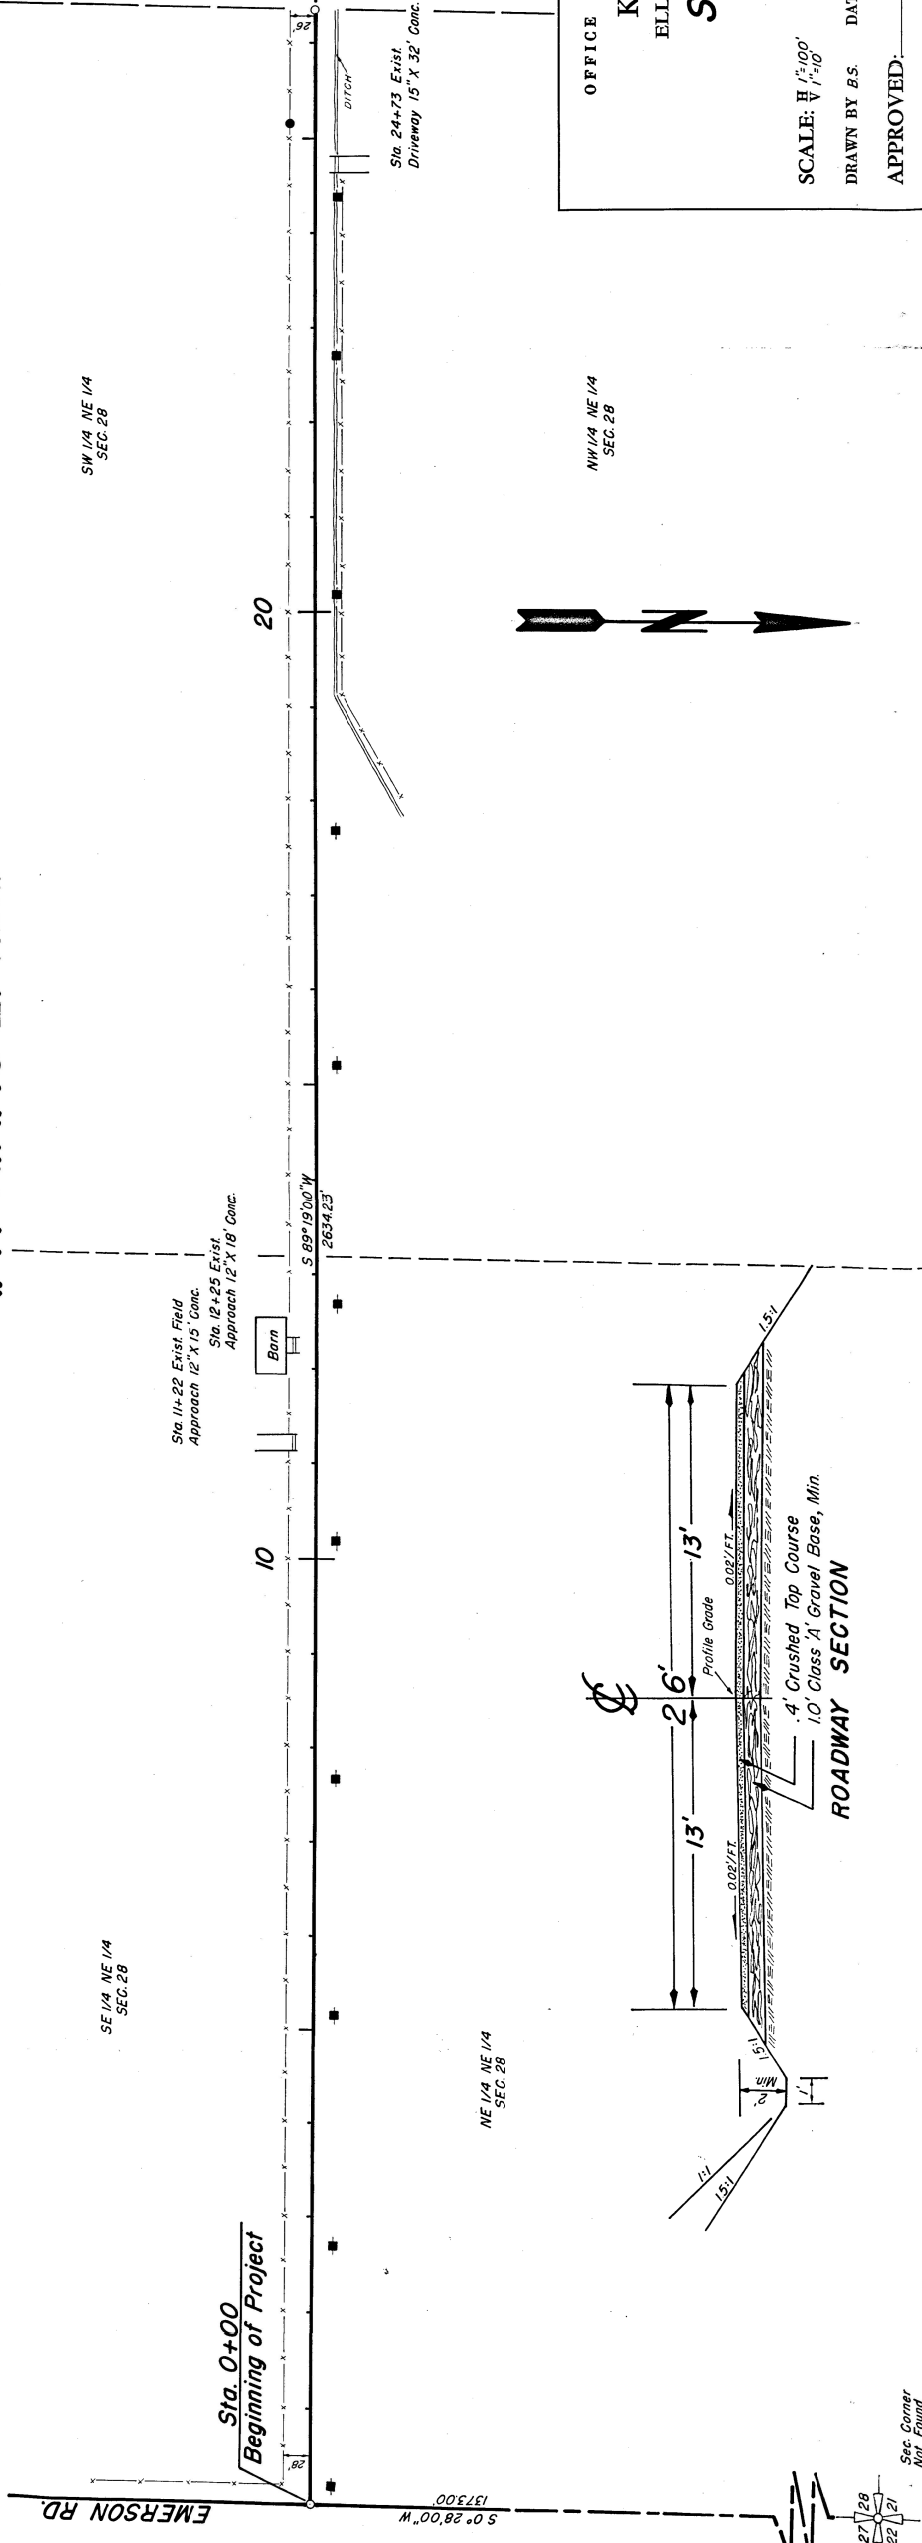

OFFICE OF COUNTY ROAD ENGINEER

KITTITAS COUNTY

ELLENBURG, WASHINGTON

***SORENSEN RD.***

*Length 1.99 mile*

SCALE:  $\frac{1}{4}'' = 100'$   
 $\frac{1}{8}'' = 100'$

DRAWN BY B.S.

DATE MARCH, 1969

C R P 14-69

SHEET 1 OF 2

APPROVED: \_\_\_\_\_ DATE \_\_\_\_\_

COUNTY ROAD ENGINEER

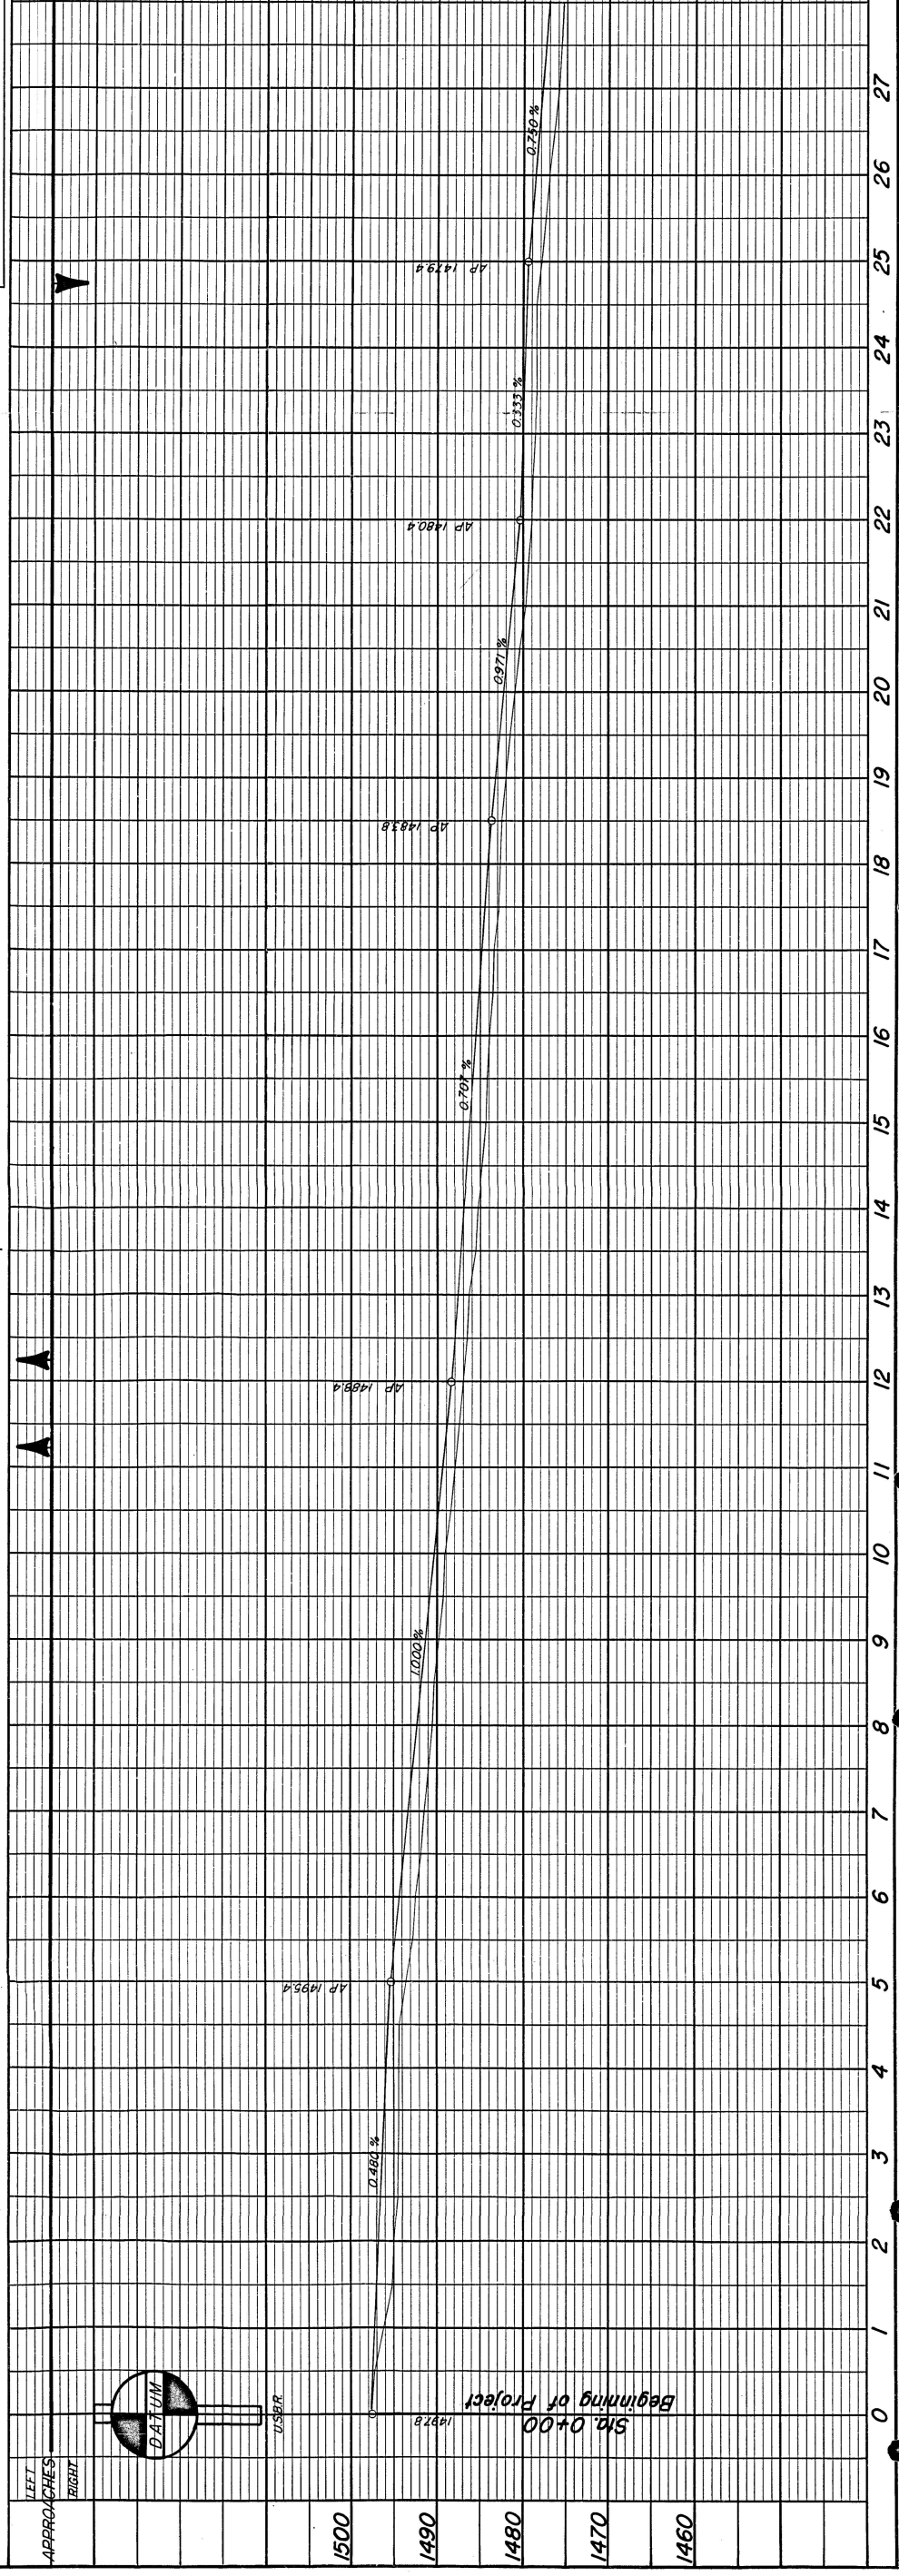


PLATE 1 PLAN - PROFILE B P R STANDARD  
ENGINEER NEWYEN CO. CHICAGO - NEW YORK