


NO.	
STRUCTURE NOTATIONS CHKD	
B.M. NOTED	
NOTE BOOK	
GRADES CHECKED	
PLOTTED	
SURVEYED	
BY	
DATE	

NO.	
NOTE BOOK	
GRADES CHECKED	
PLOTTED	
SURVEYED	
BY	
DATE	

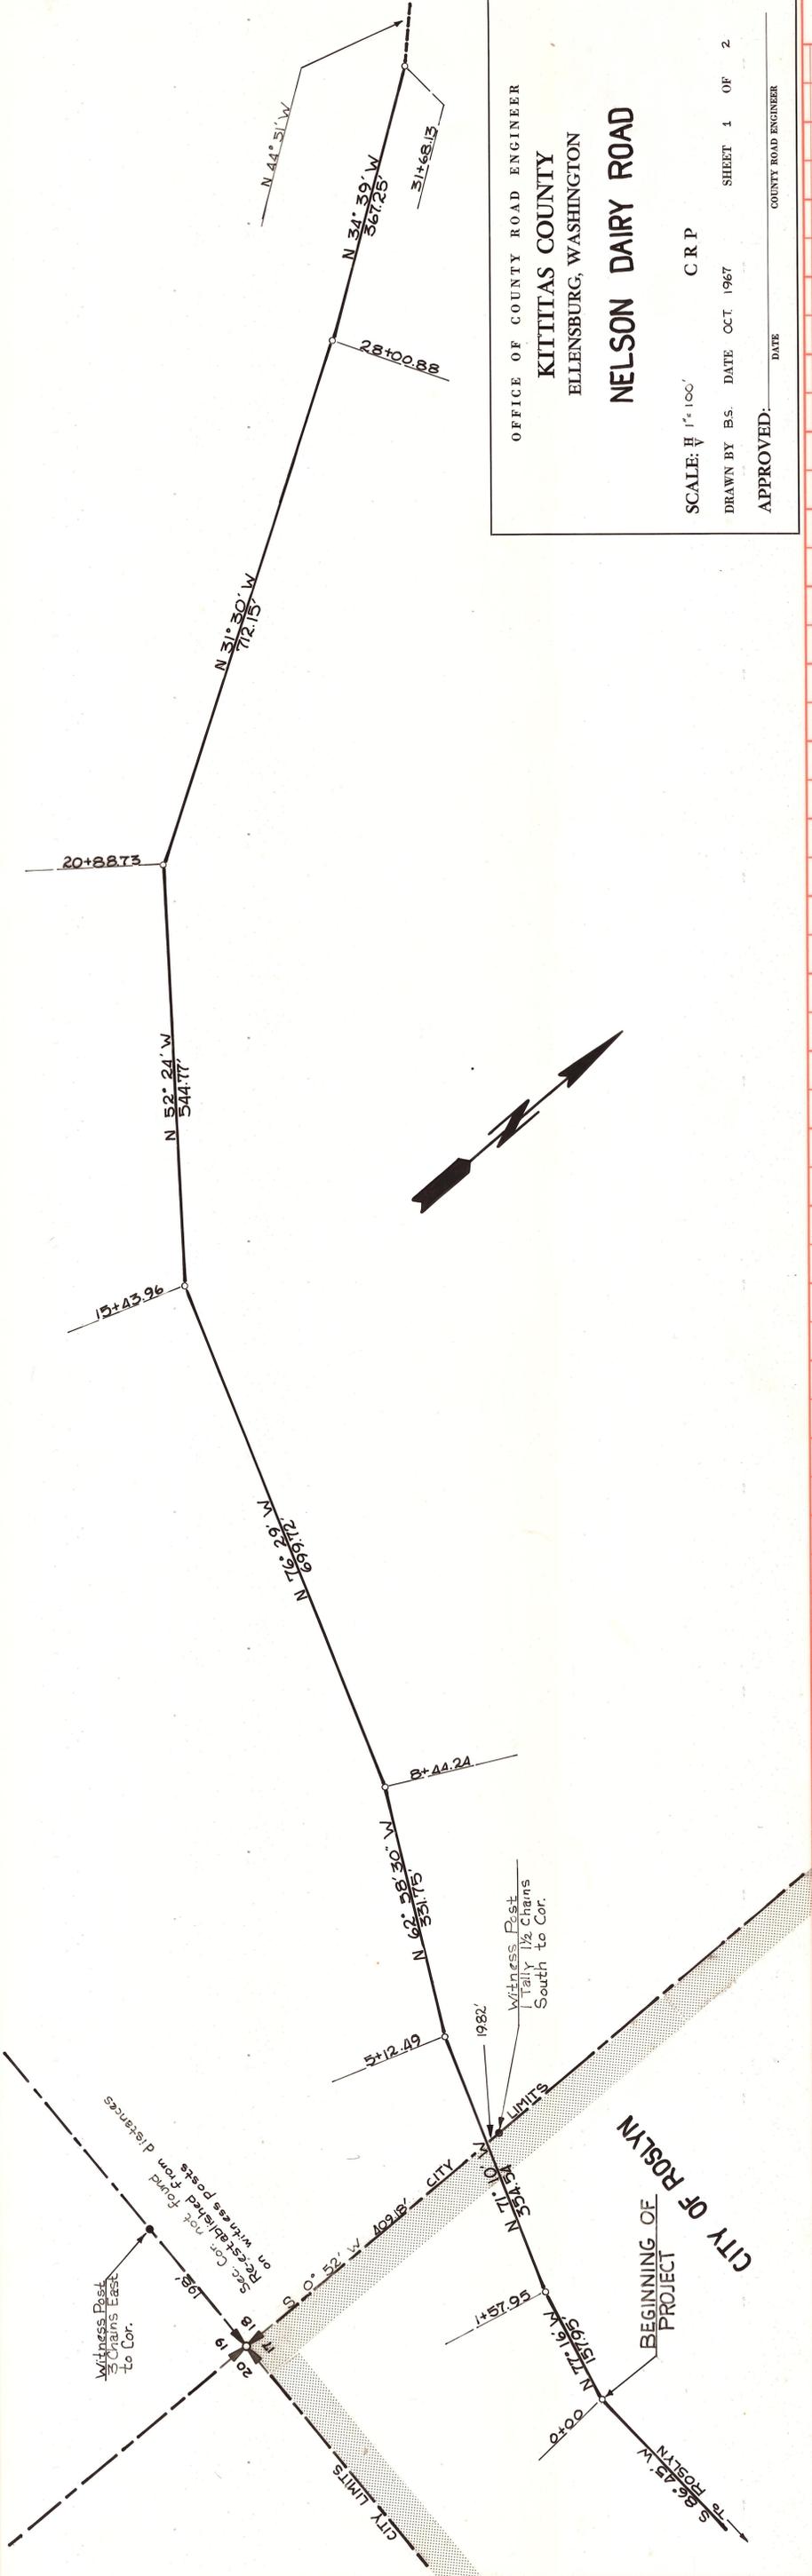

OFFICE OF COUNTY ROAD ENGINEER
KITTITAS COUNTY
 ELLENSBURG, WASHINGTON

NELSON DAIRY ROAD

SCALE: $\frac{1}{4} = 100'$ C R P
 DRAWN BY BS. DATE OCT. 1967 SHEET 1 OF 2
 APPROVED: _____ DATE _____ COUNTY ROAD ENGINEER

