
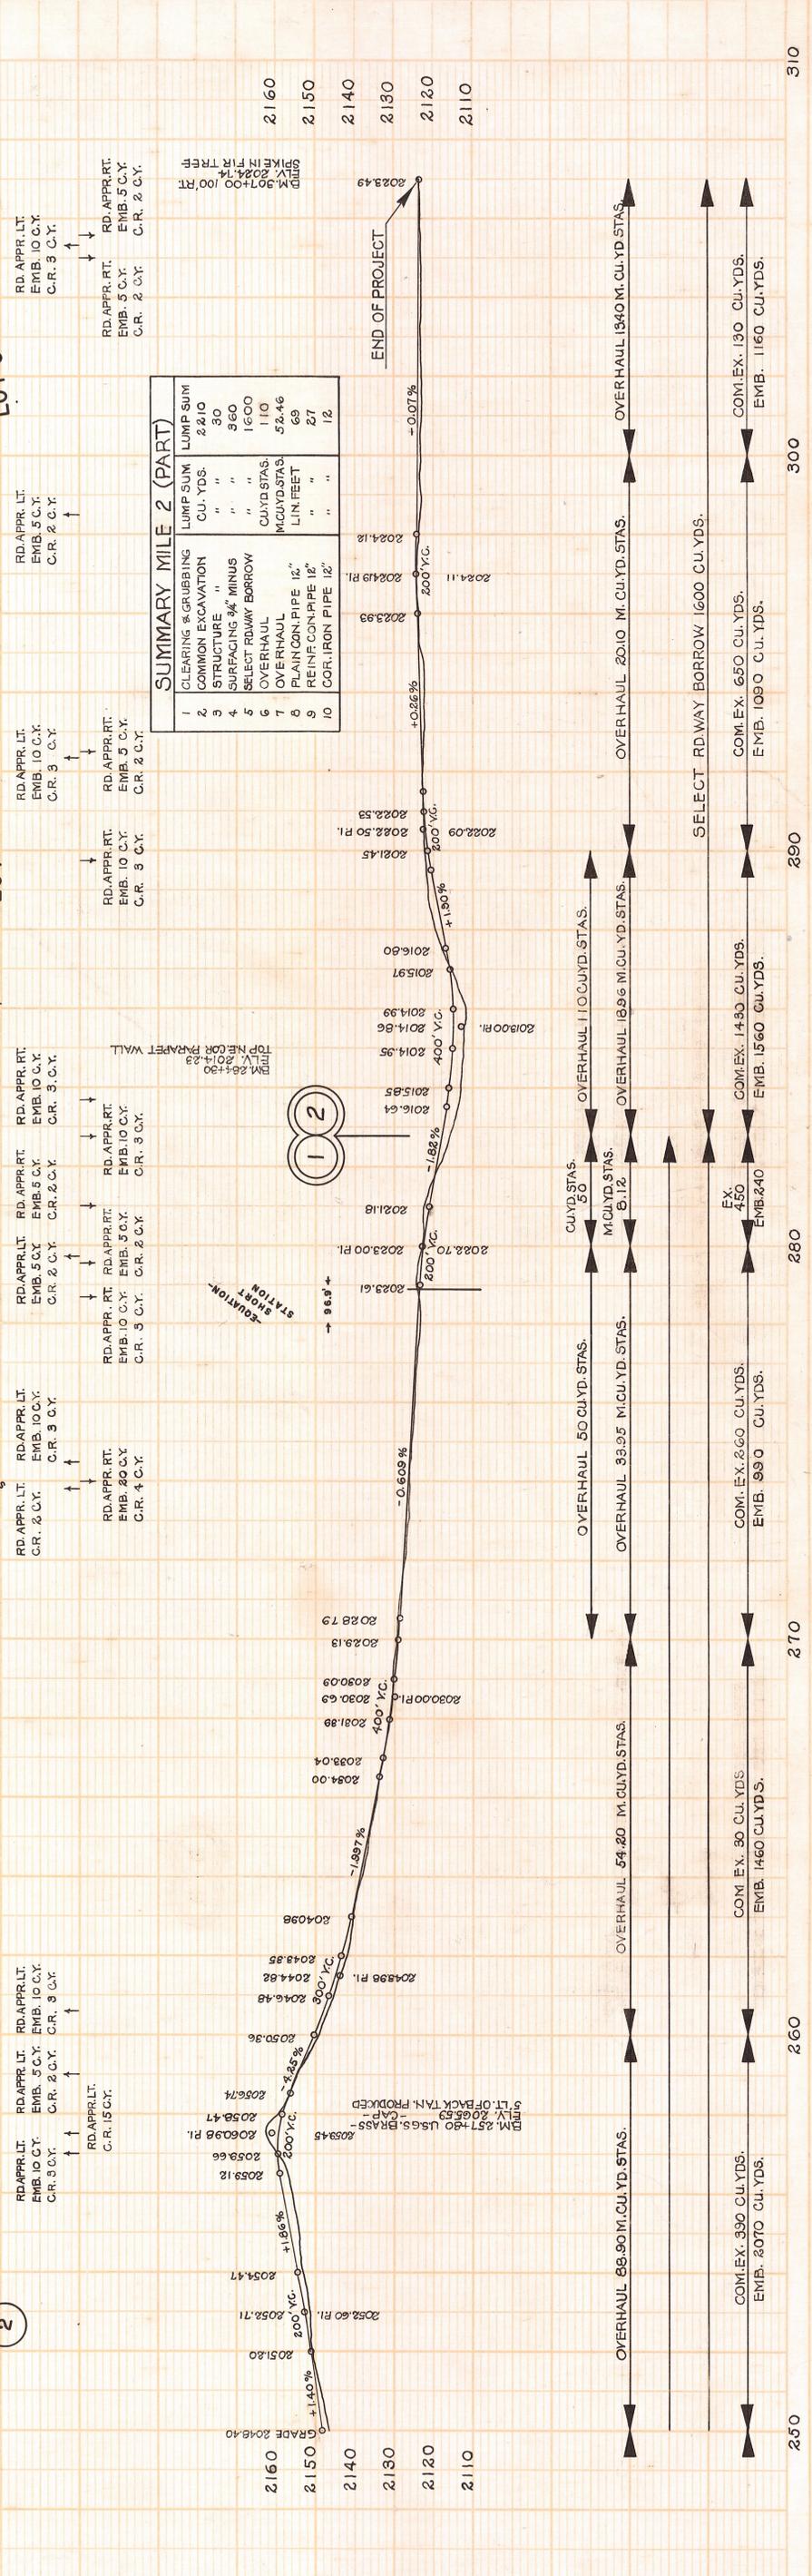


Back Plot R151



KITTITAS COUNTY
STATE OF WASHINGTON
COUNTY ROAD PROJECT NO. 45

SCALE- HOR. ONE INCH = 200 FT.
 VIRT. ONE INCH = 20 FT.

APPROVED *[Signature]* COUNTY RD. ENGR.
 COUNTY COMMISSIONERS
 CHAIRMAN *[Signature]*
 MEMBER *[Signature]*
 MEMBER *[Signature]*

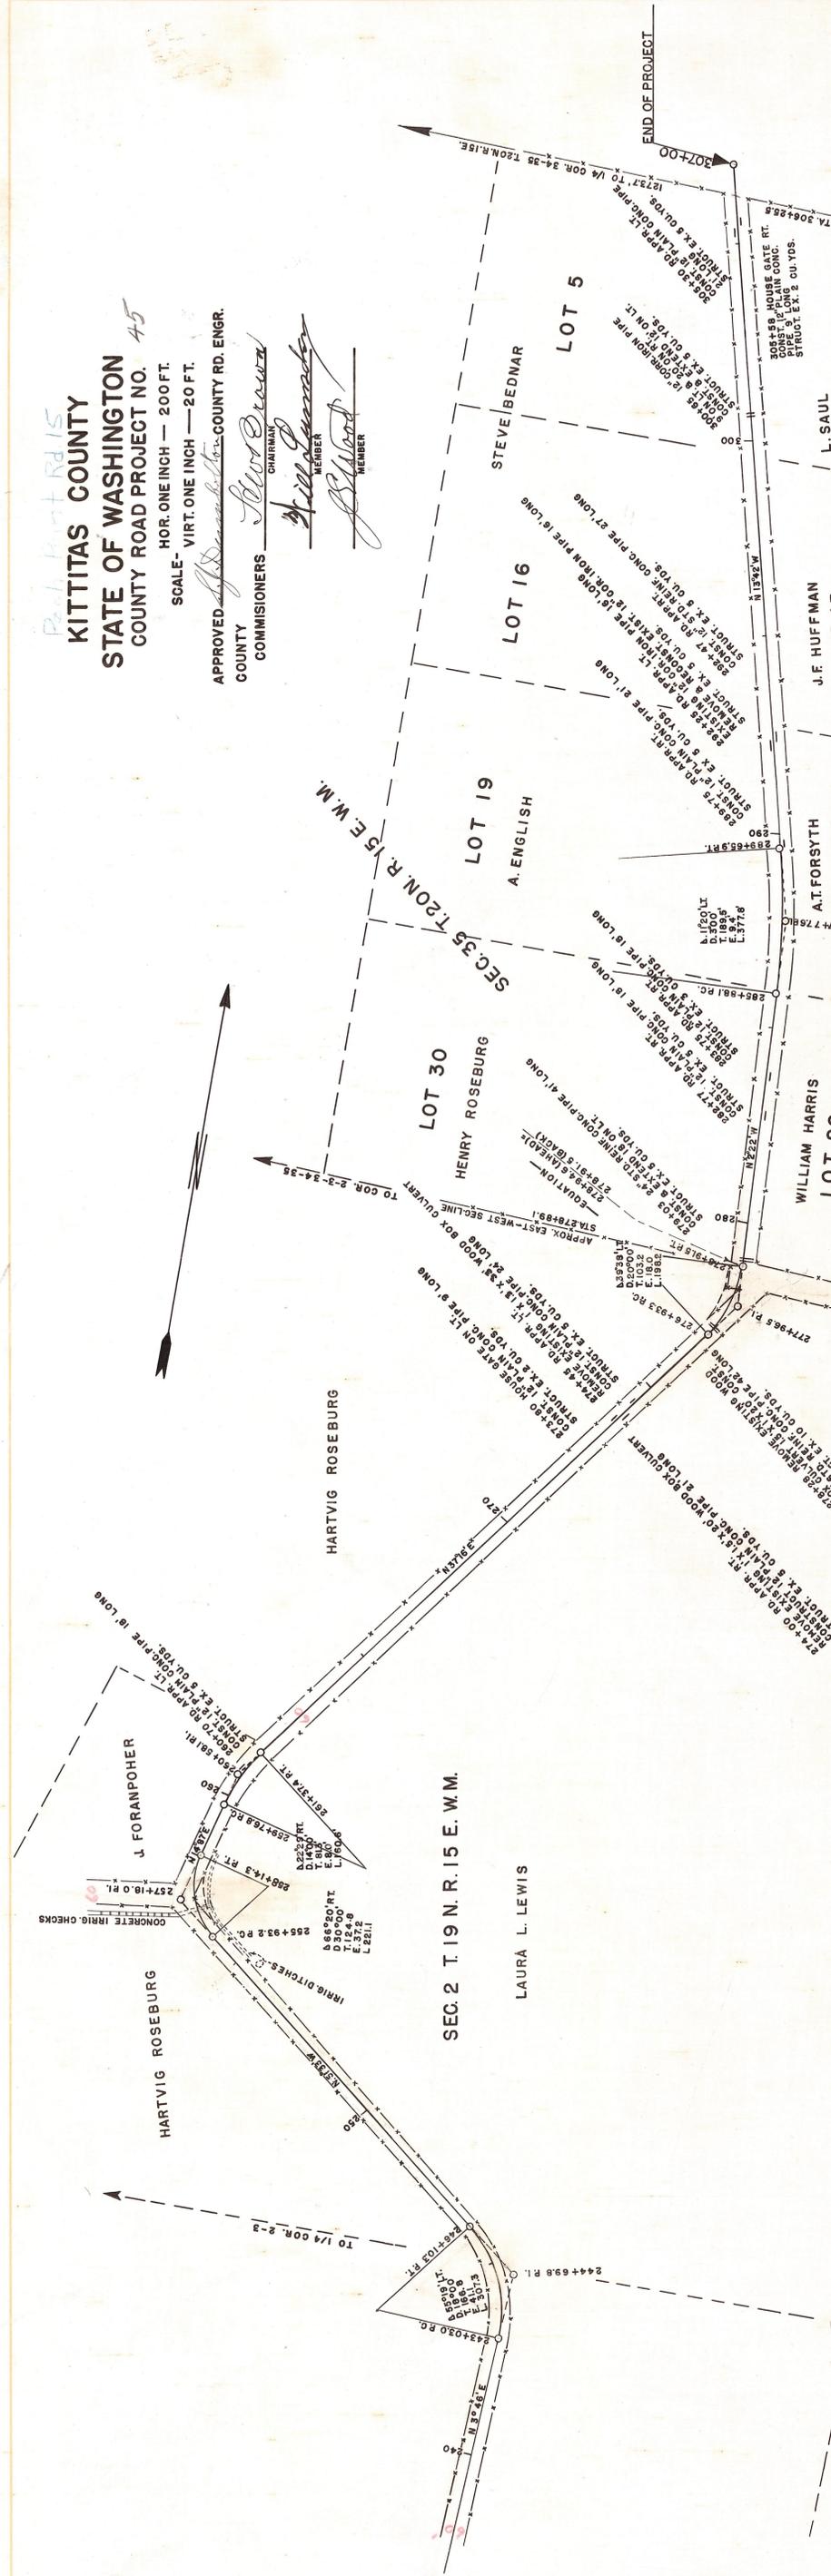

Rock Point Rd 15
KITTITAS COUNTY
STATE OF WASHINGTON
COUNTY ROAD PROJECT NO. 45
 HOR. ONE INCH = 200 FT.
 VERT. ONE INCH = 20 FT.
 APPROVED: *[Signature]* COUNTY COMMISSIONERS
 COUNTY ROAD ENGINEER: *[Signature]*
 CHAIRMAN: *[Signature]*
 MEMBER: *[Signature]*

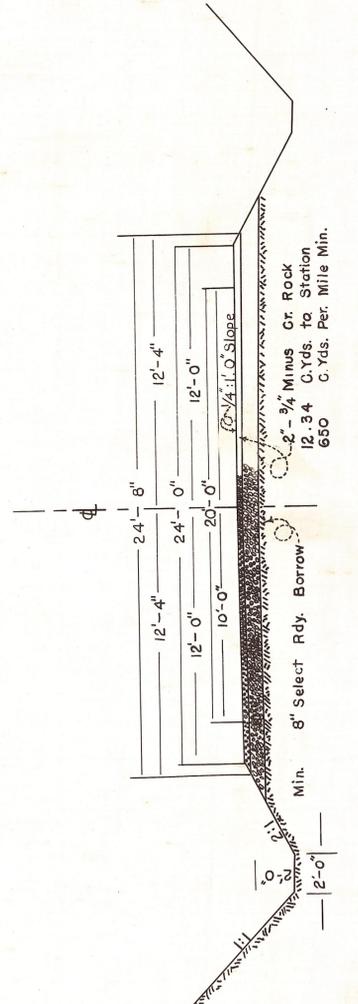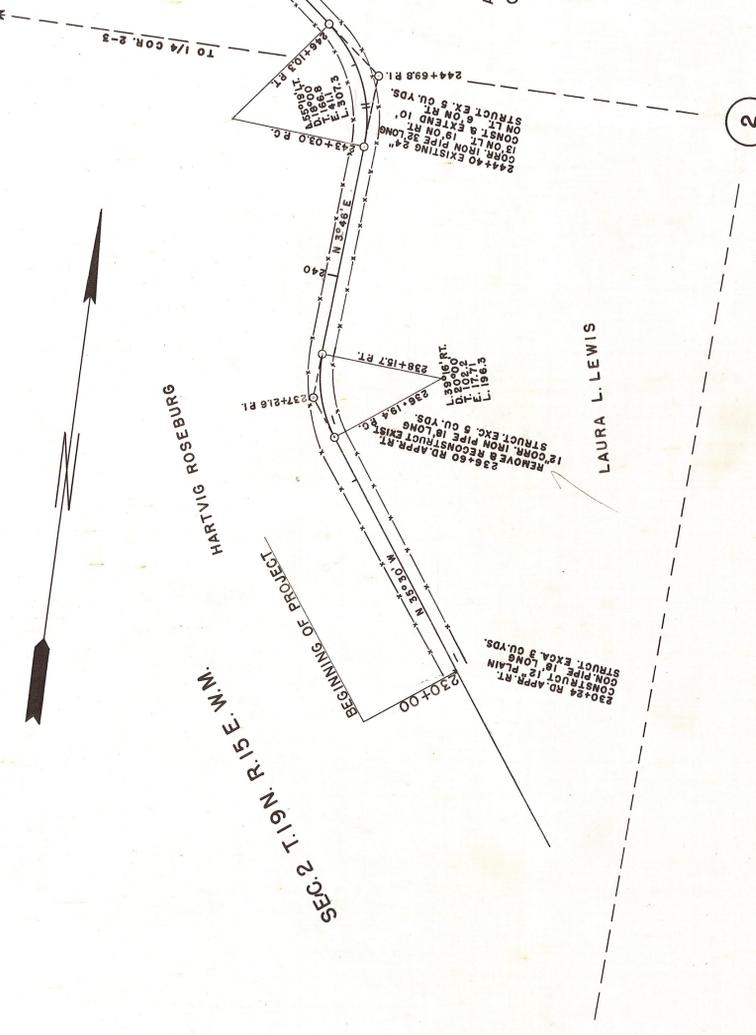

TYPICAL SECTION

2

RD APPR. LT. EMB. 10 C.Y. C.R. 3 C.Y.
 RD APPR. RT. EMB. 10 C.Y. C.R. 3 C.Y.
 RD APPR. LT. EMB. 10 C.Y. C.R. 3 C.Y.
 RD APPR. RT. EMB. 10 C.Y. C.R. 3 C.Y.
 RD APPR. LT. EMB. 10 C.Y. C.R. 3 C.Y.
 RD APPR. RT. EMB. 10 C.Y. C.R. 3 C.Y.

SUMMARY MILE 1

1	CLEARING & GRUBBING	LUMP SUM	3710
2	COMMON EXCAVATION	CU. YDS.	55
3	STRUCTURE	"	500
4	SURFACING 3/4\"/>		

SUMMARY 7700 LIN. FT. = 1.27 MILES

MILE	EXCAVATION		OVERHAUL		CONCRETE PIPE		COR. IRON PIPE	
	COM. CU. YDS.	ST RUCT. CU. YDS.	CU. YD. STAS.	M. YD. STAS.	PLAIN 12\"/>			
1	3710	55	2510	342.60	126	42	18	16
2 (PART)	2210	30	110	52.46	69	27	12	12
TOTAL	5920	85	2620	395.06	195	69	18	16



U.S.G.S.

