


N SIDE OF ROW APPROXIMATE

BK 27 OF

BK 4

LS
SEI

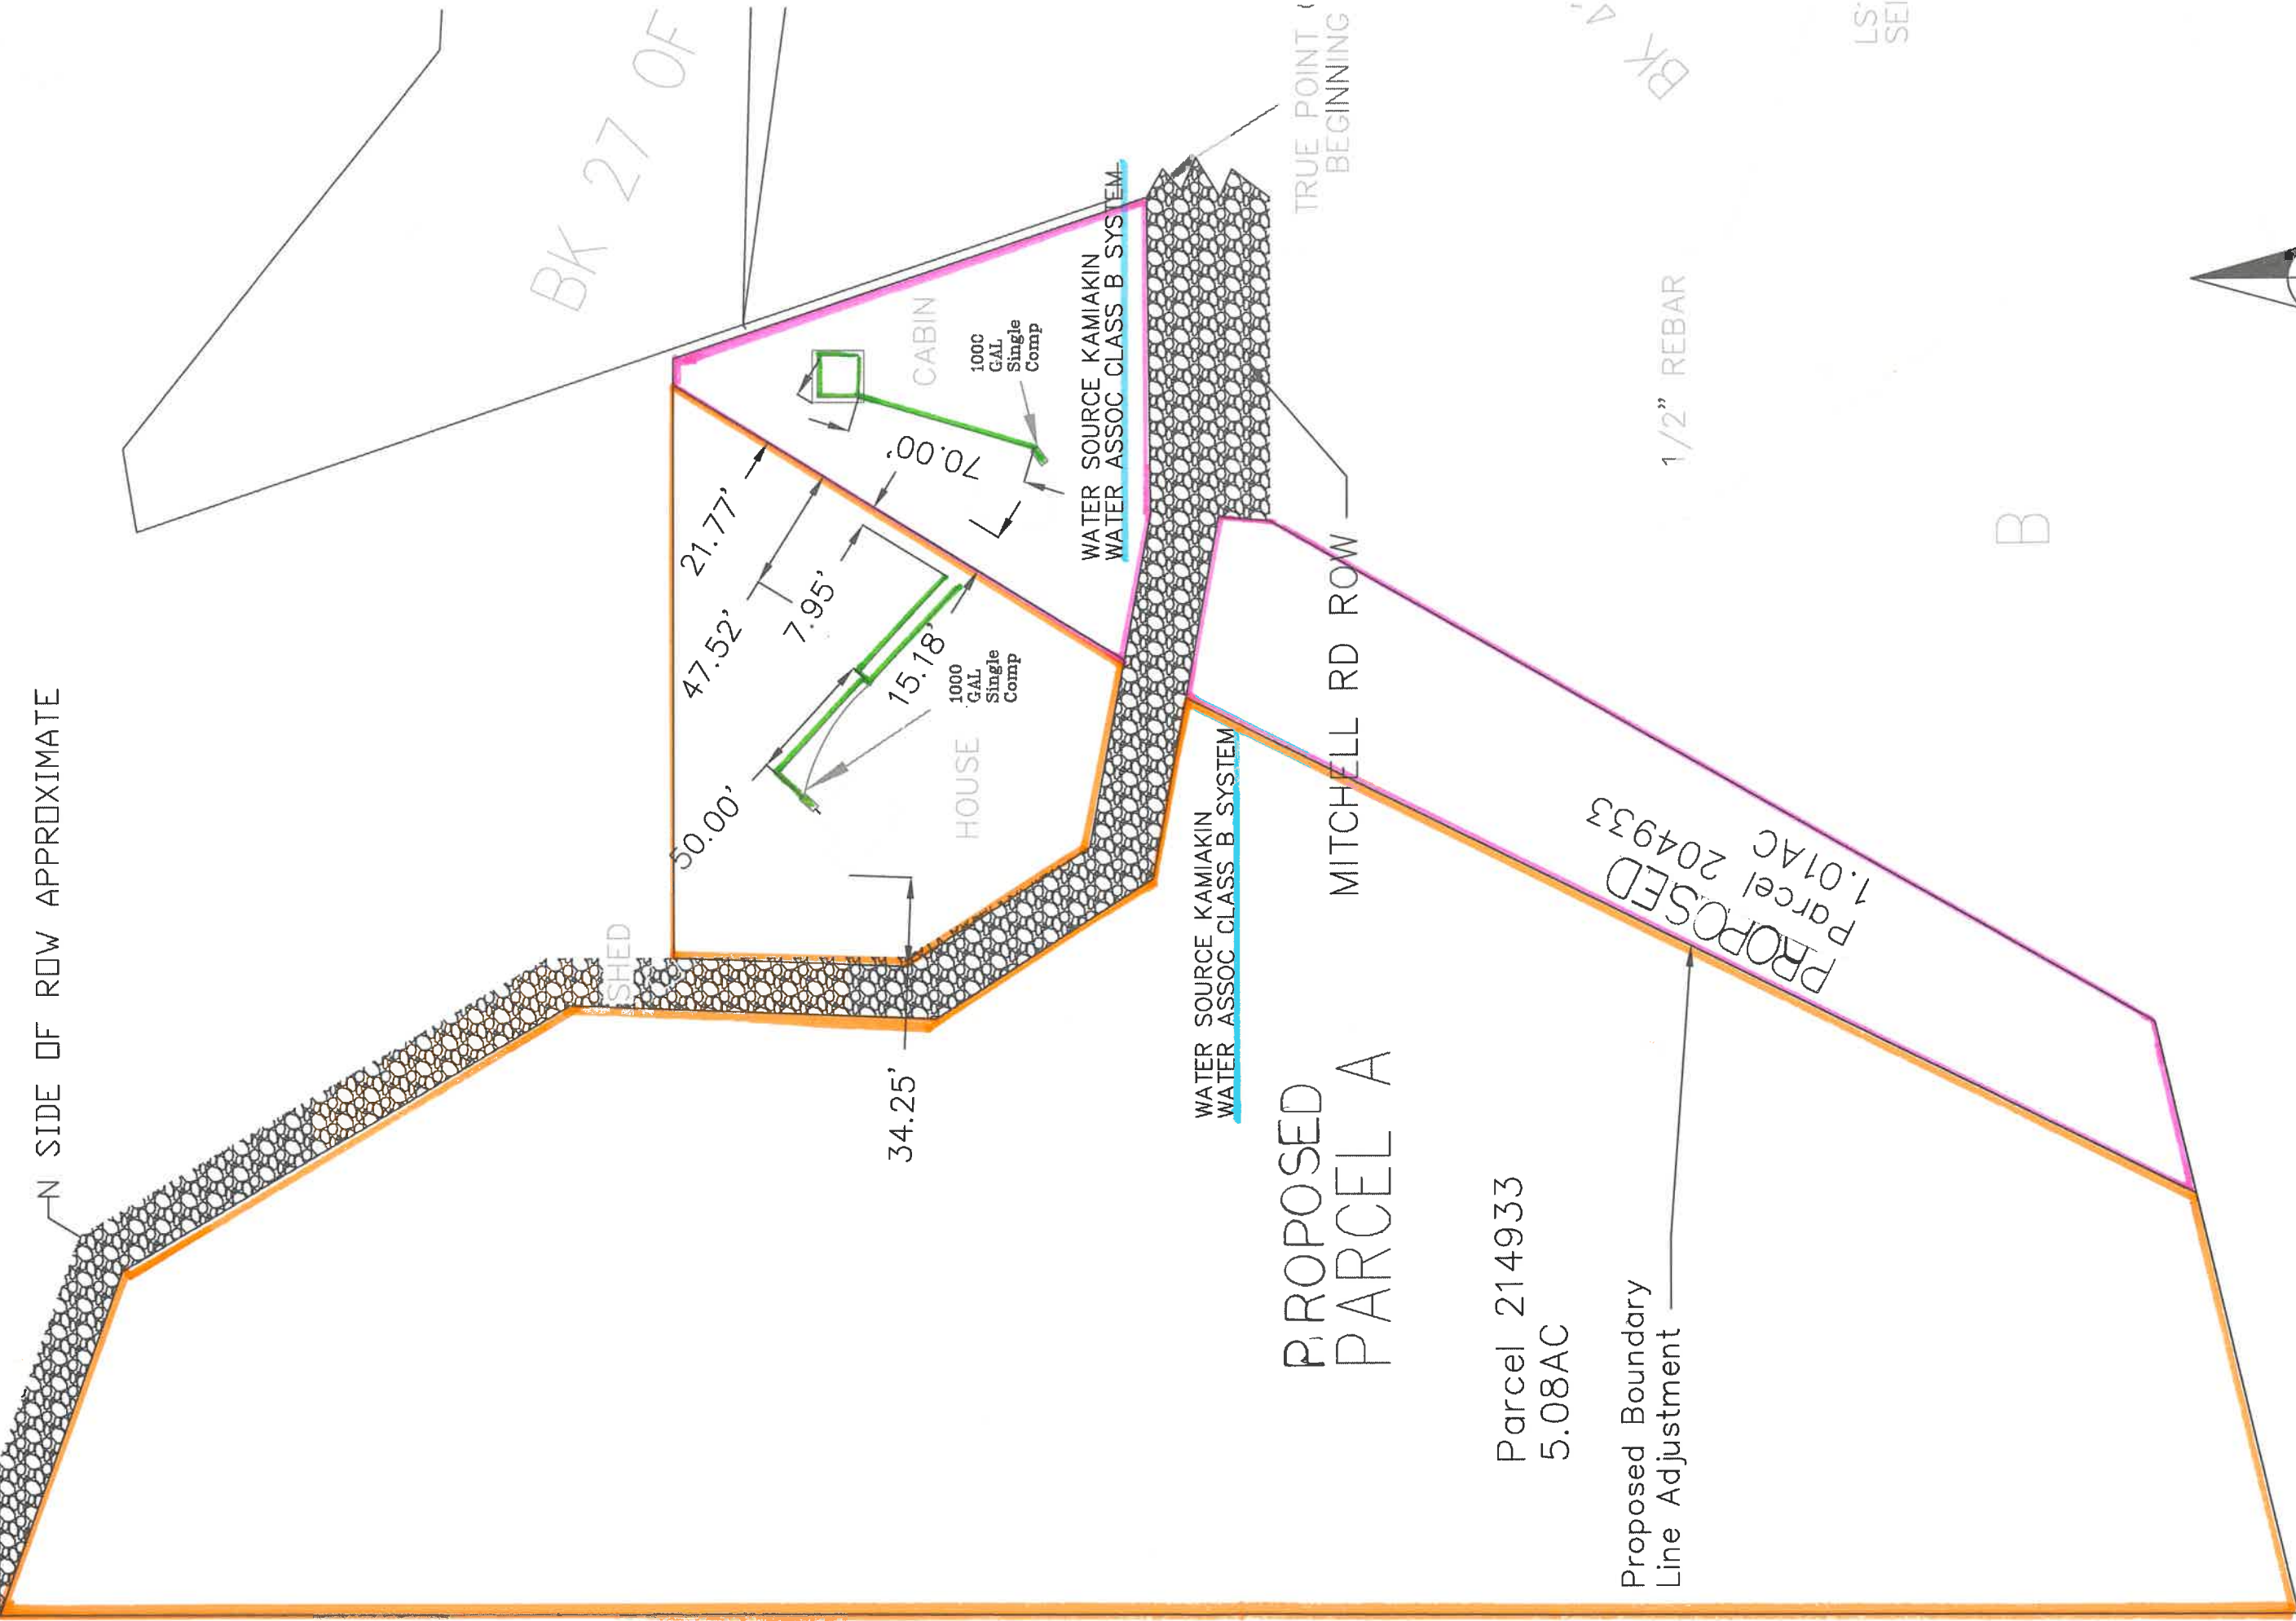

PROPOSED
PARCEL A

Parcel 214933
5.08AC

Proposed Boundary
Line Adjustment

MITCHELL RD ROW

1/2" REBAR

B

