


Existing

SHEET 1 OF 2

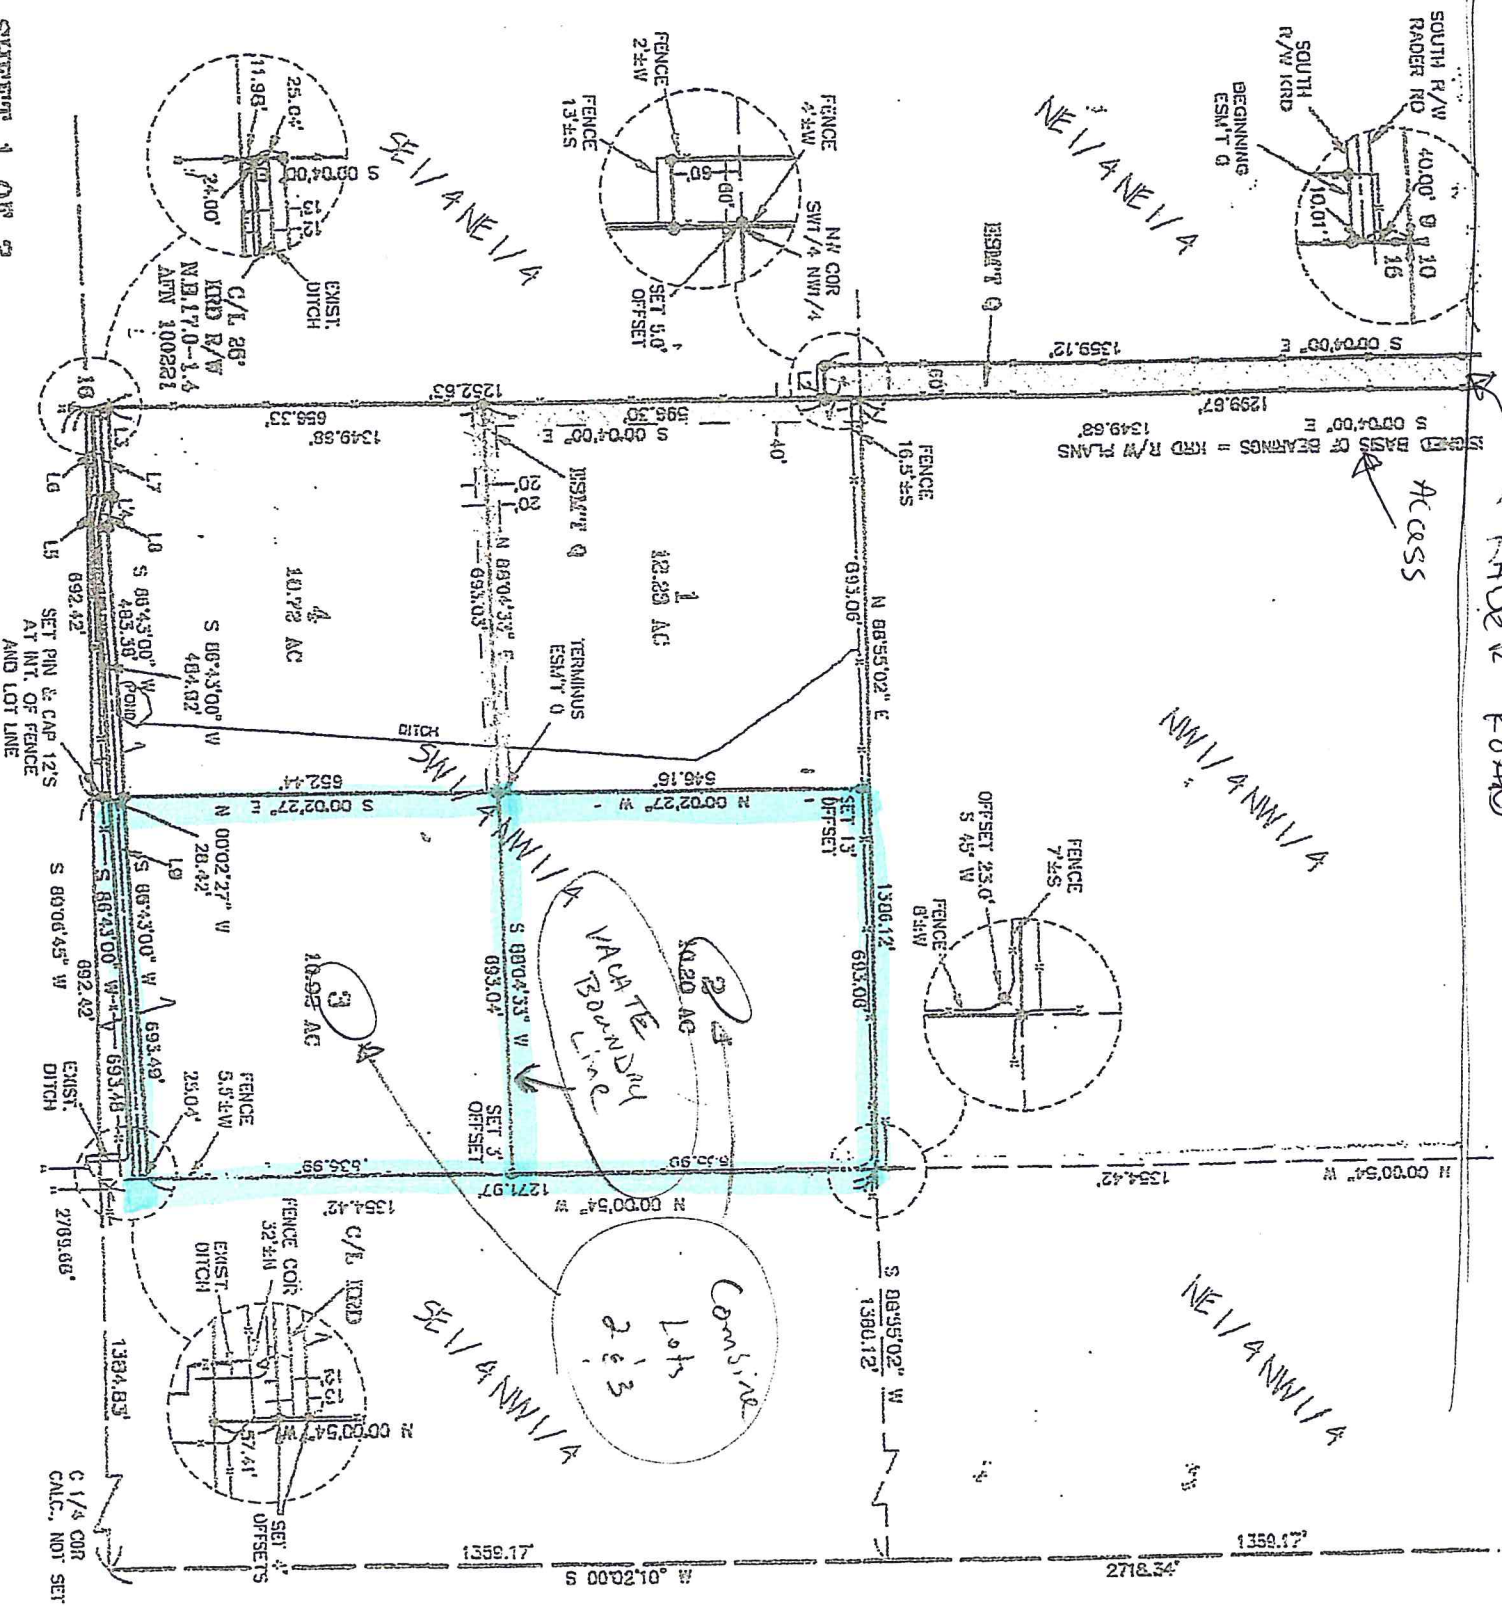

RADE 2 ROAD

ACCESS

Consistent Lots 2 & 3

VACATE BOUNDARY

NE 1/4 NE 1/4

NE 1/4 NE 1/4

NW 1/4 NW 1/4

NE 1/4 NW 1/4

SE 1/4 NW 1/4

SET PIN & CAP 12\"/>

EXIST. DITCH

C 1/4 COR. CALC. NOT SET

