


RECEIVED
 SEP 12 2016
 Kittitas County CDS

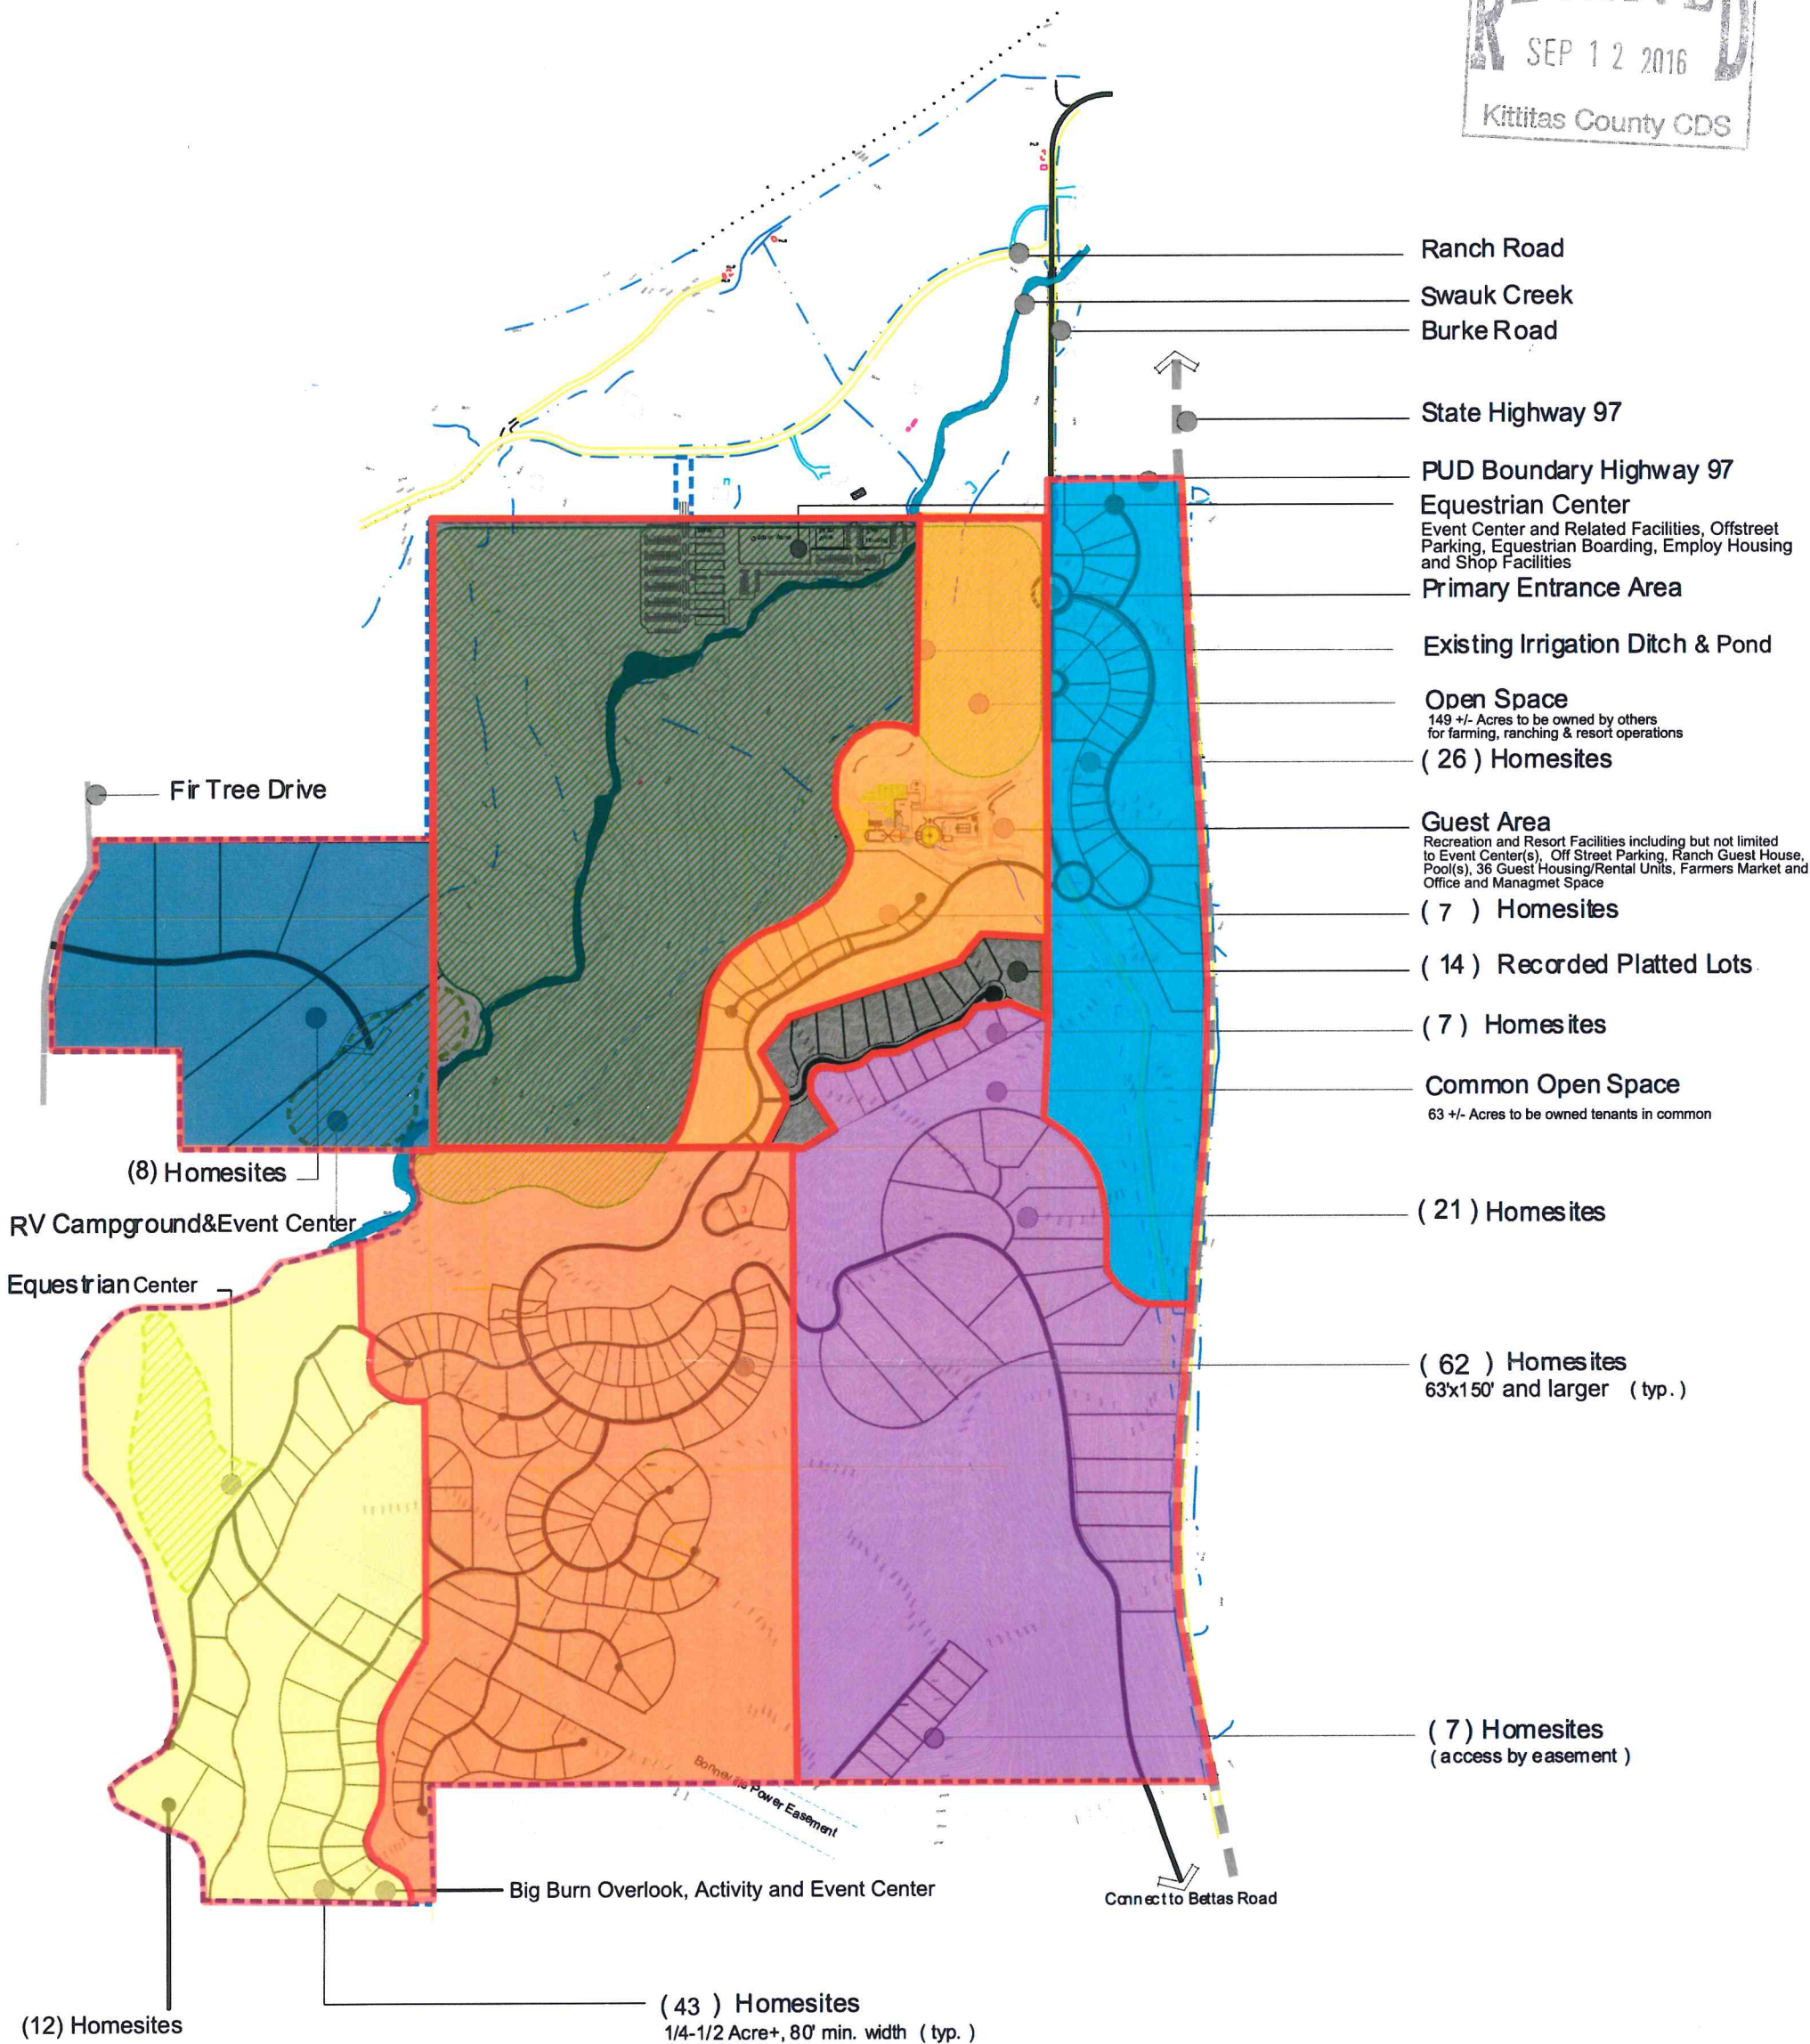

Illustrative Master Plan

Ranch on Swauk Creek

A Planned Unit Development ♦ Kittitas County, Washington

P.U.D. Master Site Plan

Drawing Date: August 25, 2016

KBA Design Group
 Kent Berryman, RLA
 3800 NE State Highway 104
 Poulsbo, Washington 98370
 360.620-4656 Email: KentBerryman@comcast.net www.kentberryman.com

