

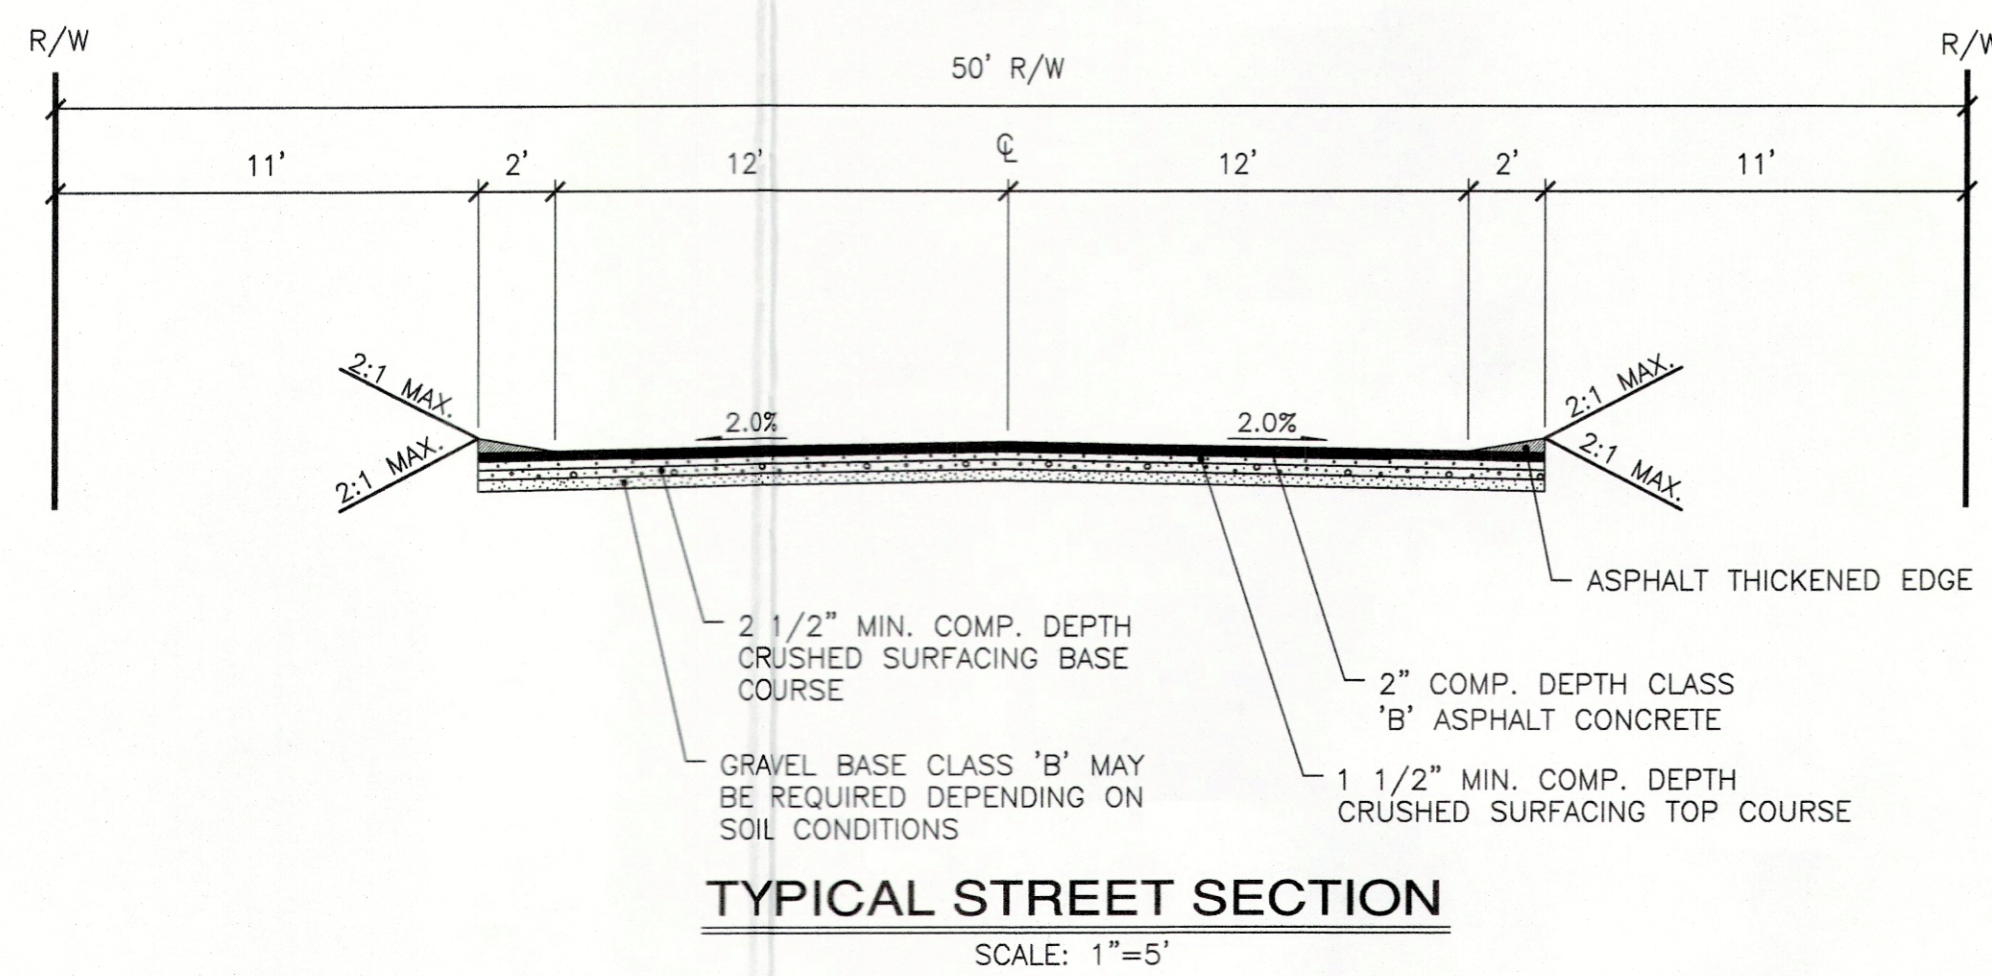
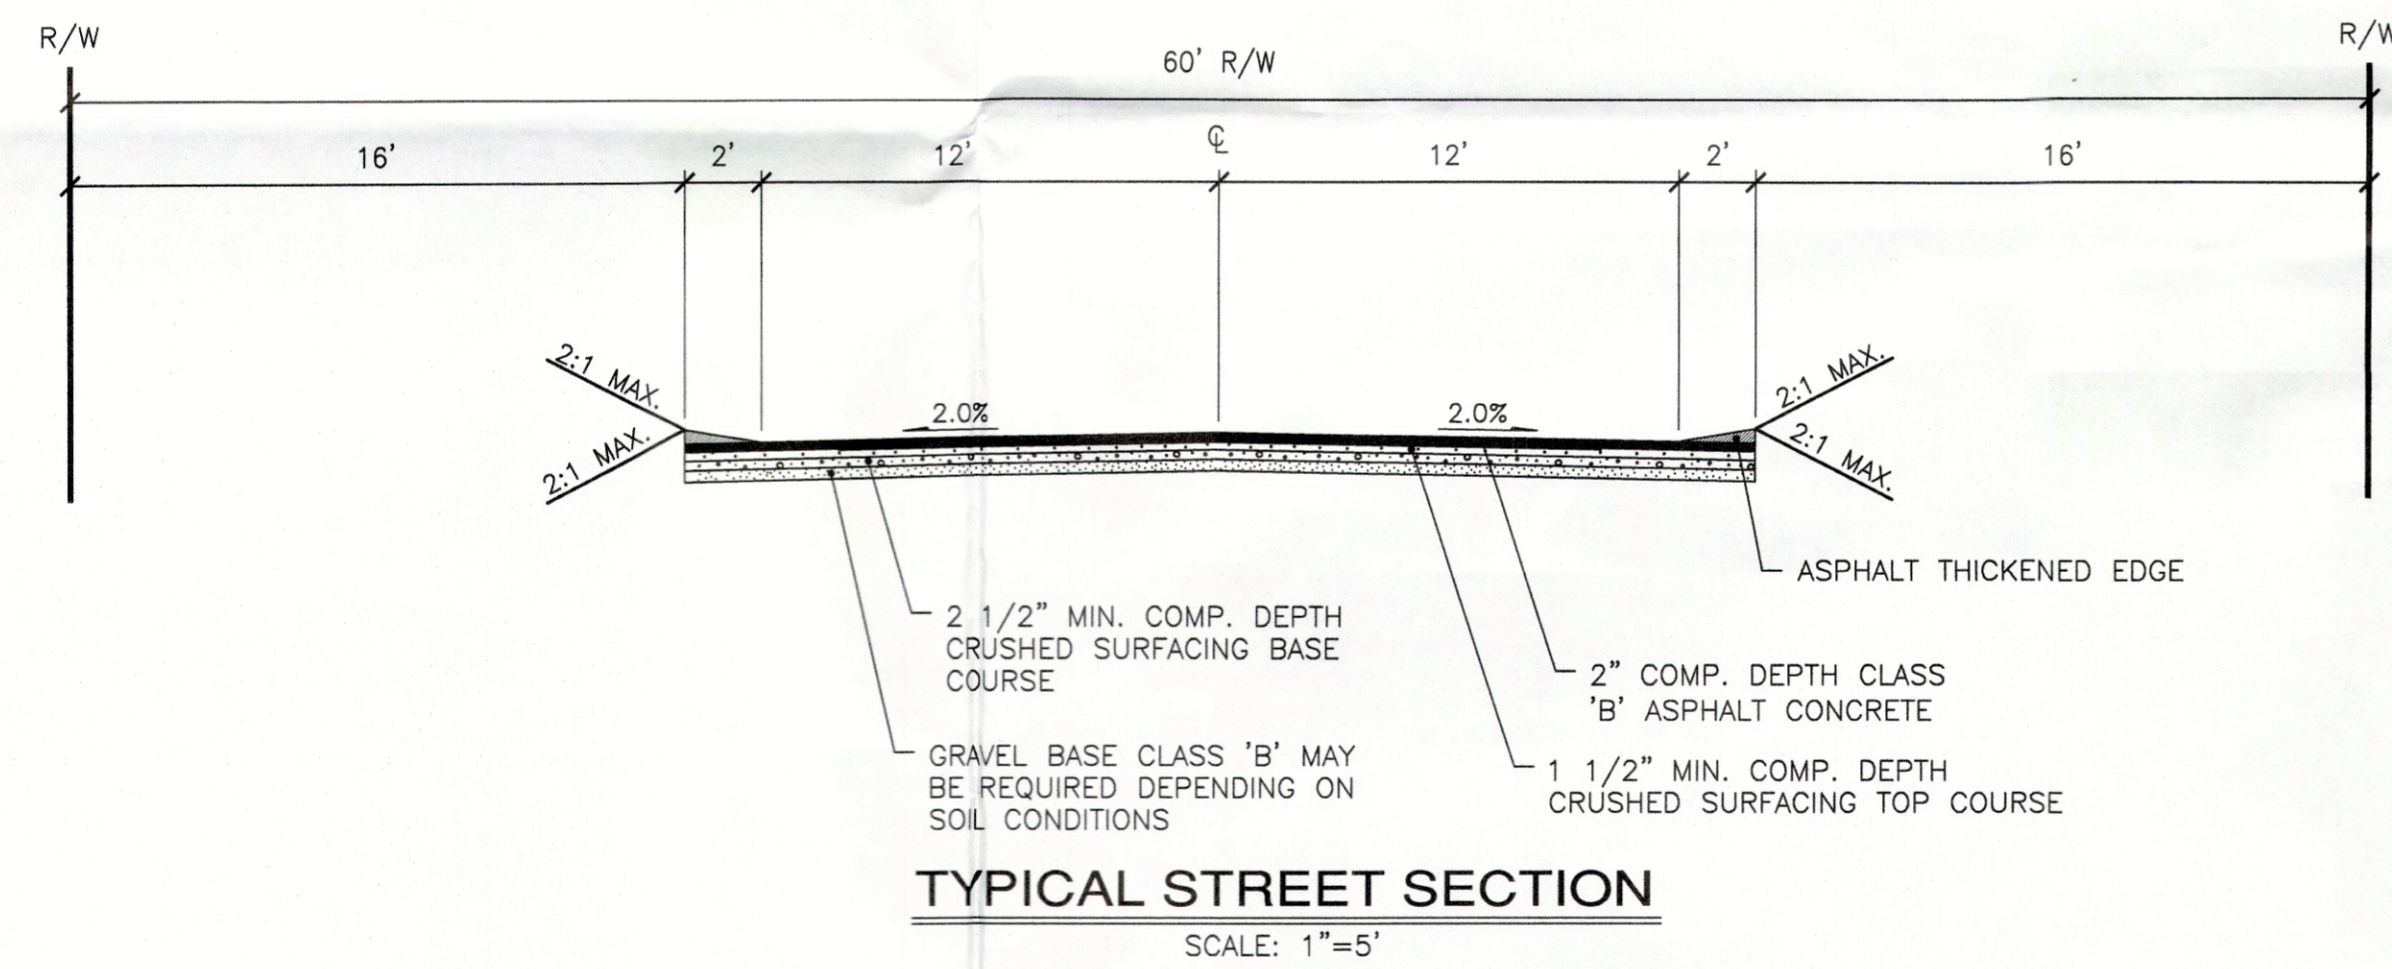
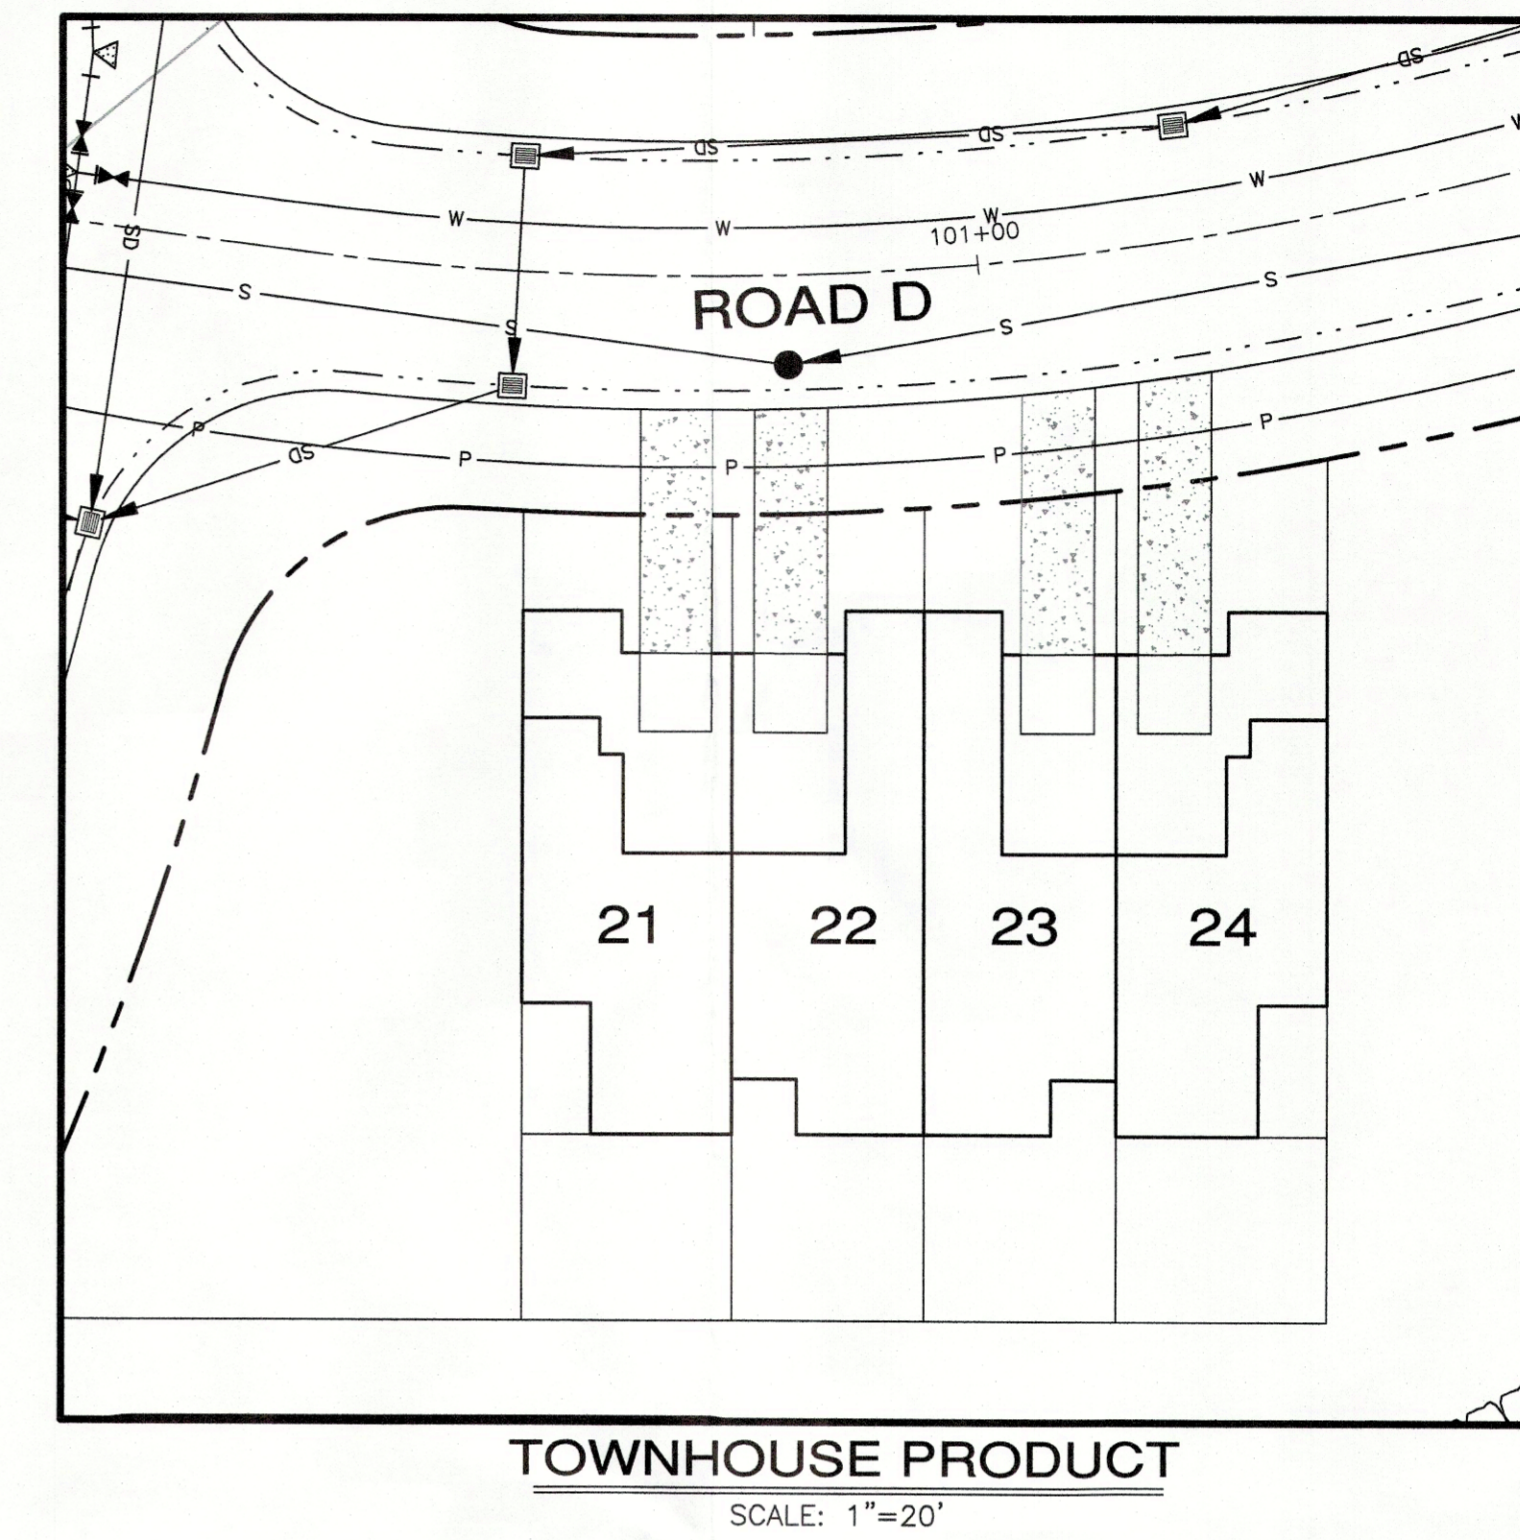
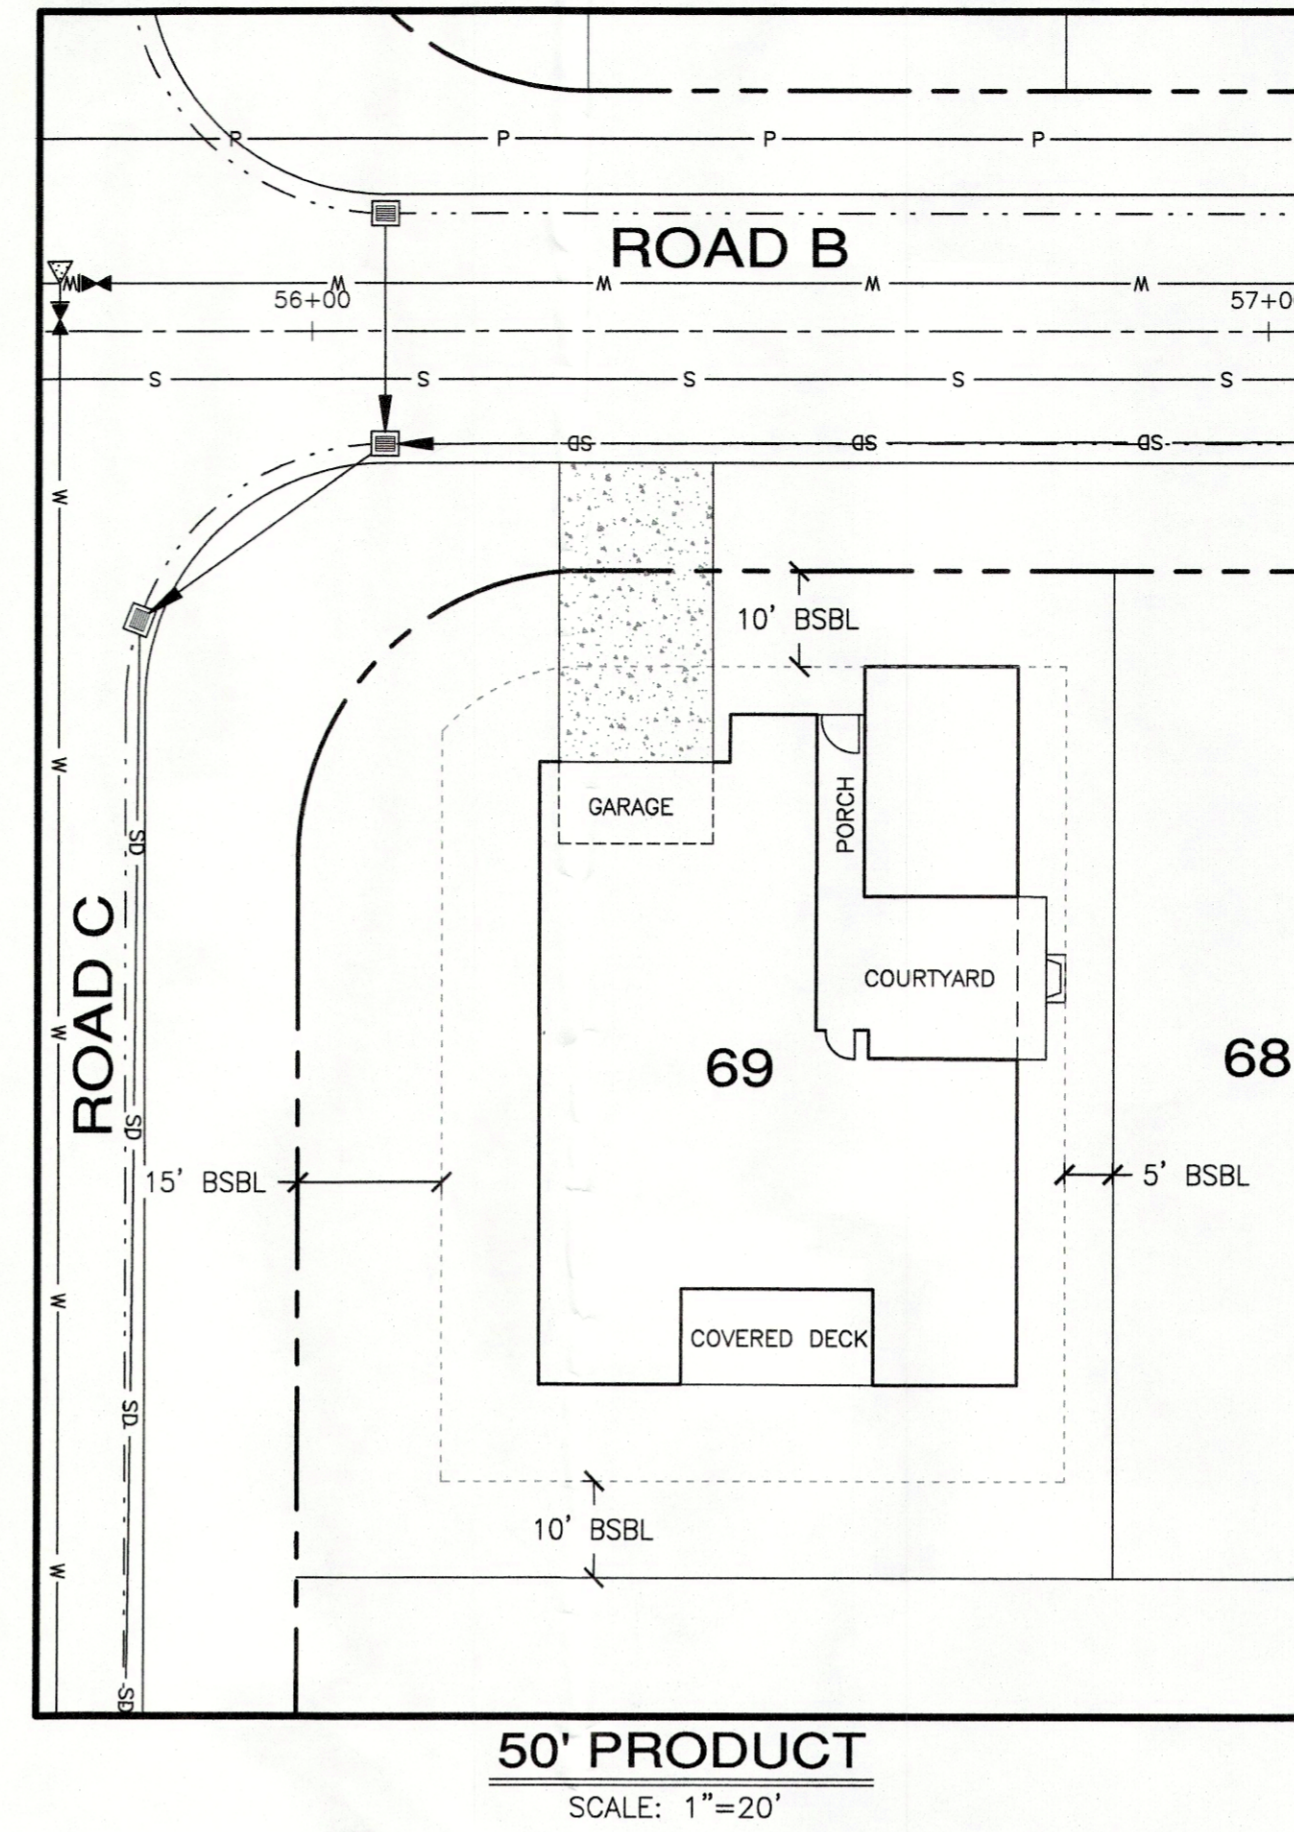
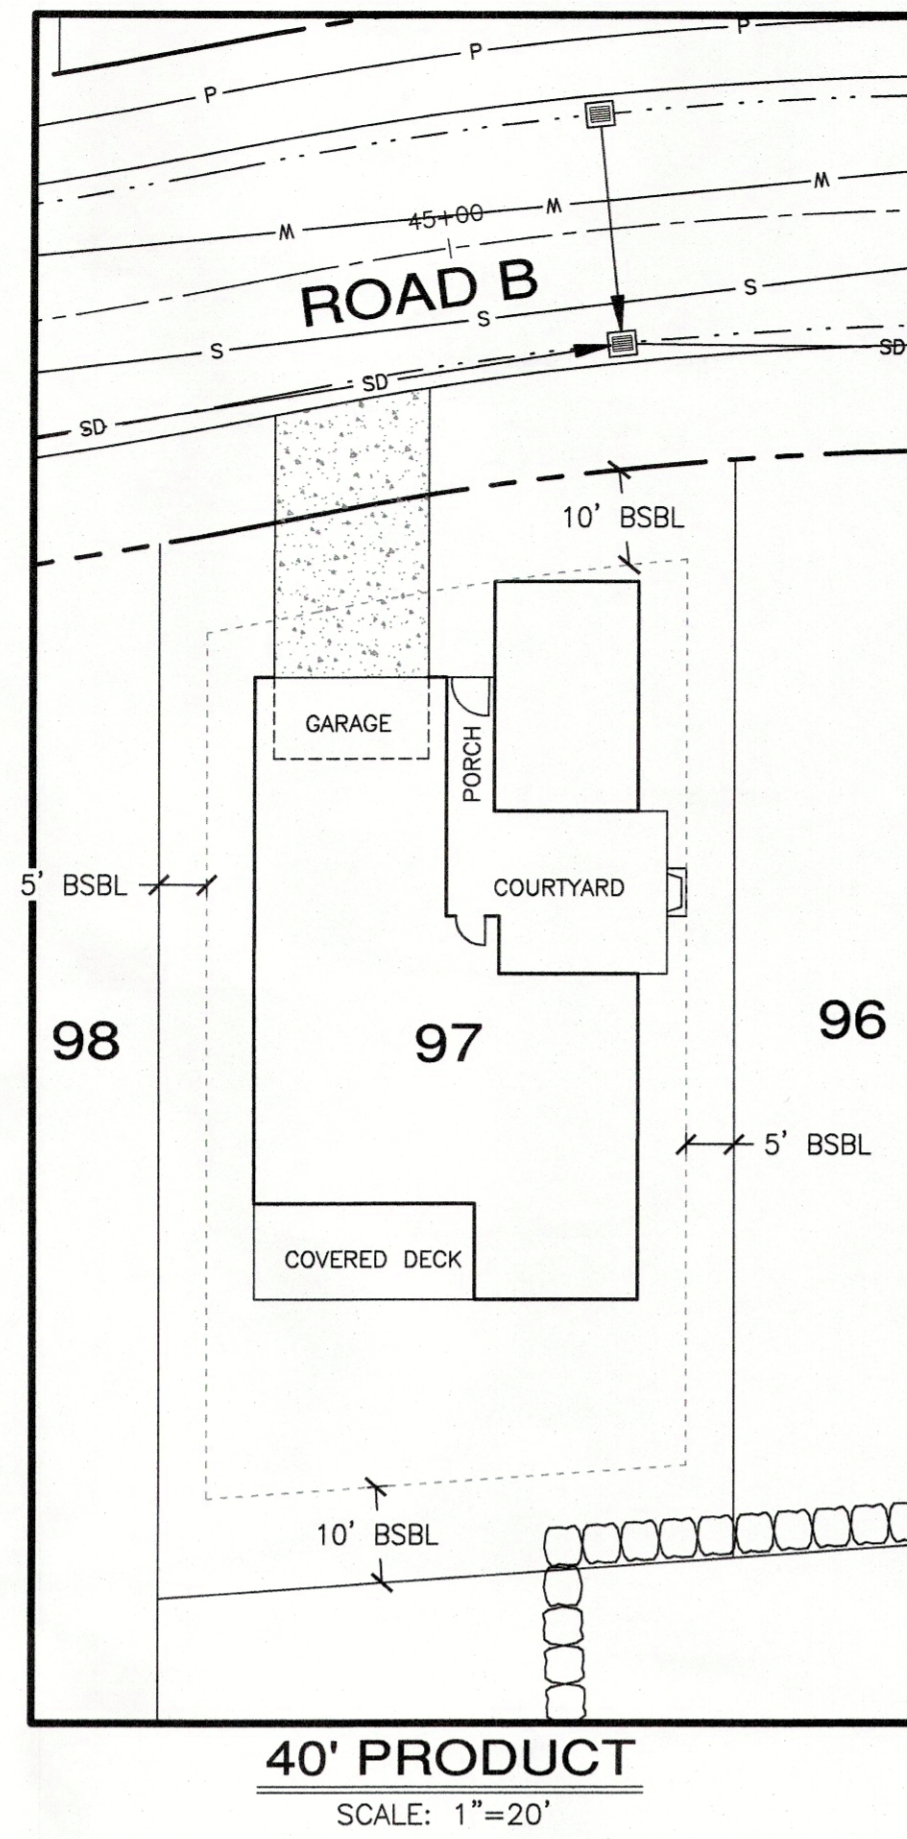


LEGEND

- S— SANITARY SEWER LINE
- SD— STORM DRAINAGE LINE
- W— WATER MAIN LINE
- P— UNDERGROUND POWER LINE

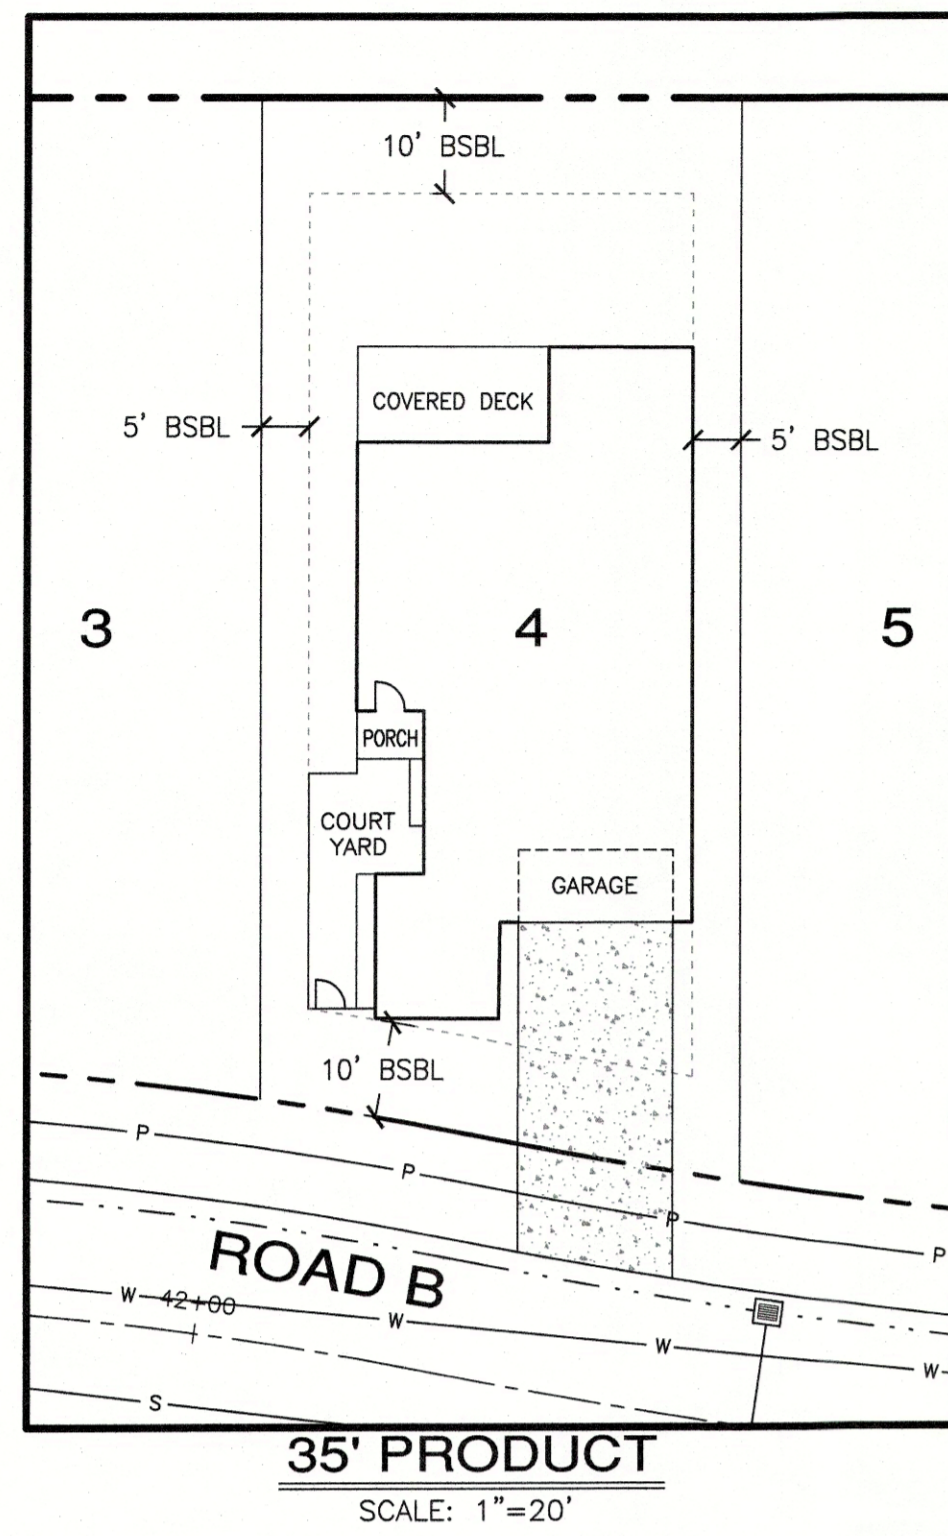

REVISIONS		
NO.	DESCRIPTION/DATE	BY

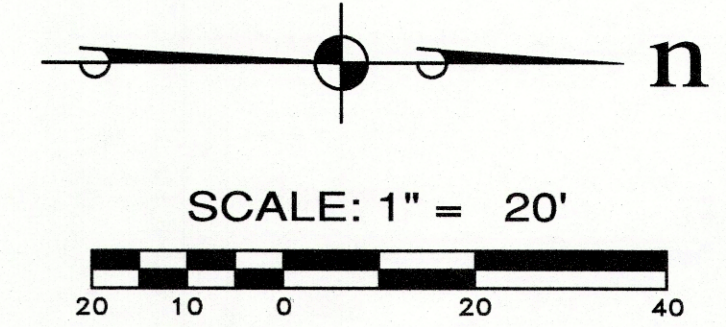

ESM CONSULTING ENGINEERS LLC
 35400 Hwy Ave. S, Suite 205
 Federal Way, WA 98003
 www.esmcivil.com
 Civil Engineering | Land Surveying | Project Management | Landscape Architecture
 Everett | Federal Way | Everett

BCSCBN, INC.
VANTAGE BAY PUD
 DETAILS
 WASHINGTON
 KITITAS COUNTY

JOB NO.: 1396/001/014
 DWG. NAME: DT-01
 DESIGNED BY:
 DRAWN BY: CJR
 CHECKED BY:
 DATE: 05/17/2019
 DATE OF PRINT:



File: \\server\p\p\p\ESM-CDS\1396\001\014\pud\DT-01.dwg
 Plotted: 5/17/2019 8:21 AM
 Plotted By: Carl Roberts