


SITE DEVELOPMENT PLAN
SCALE : 1" = 20'-0"

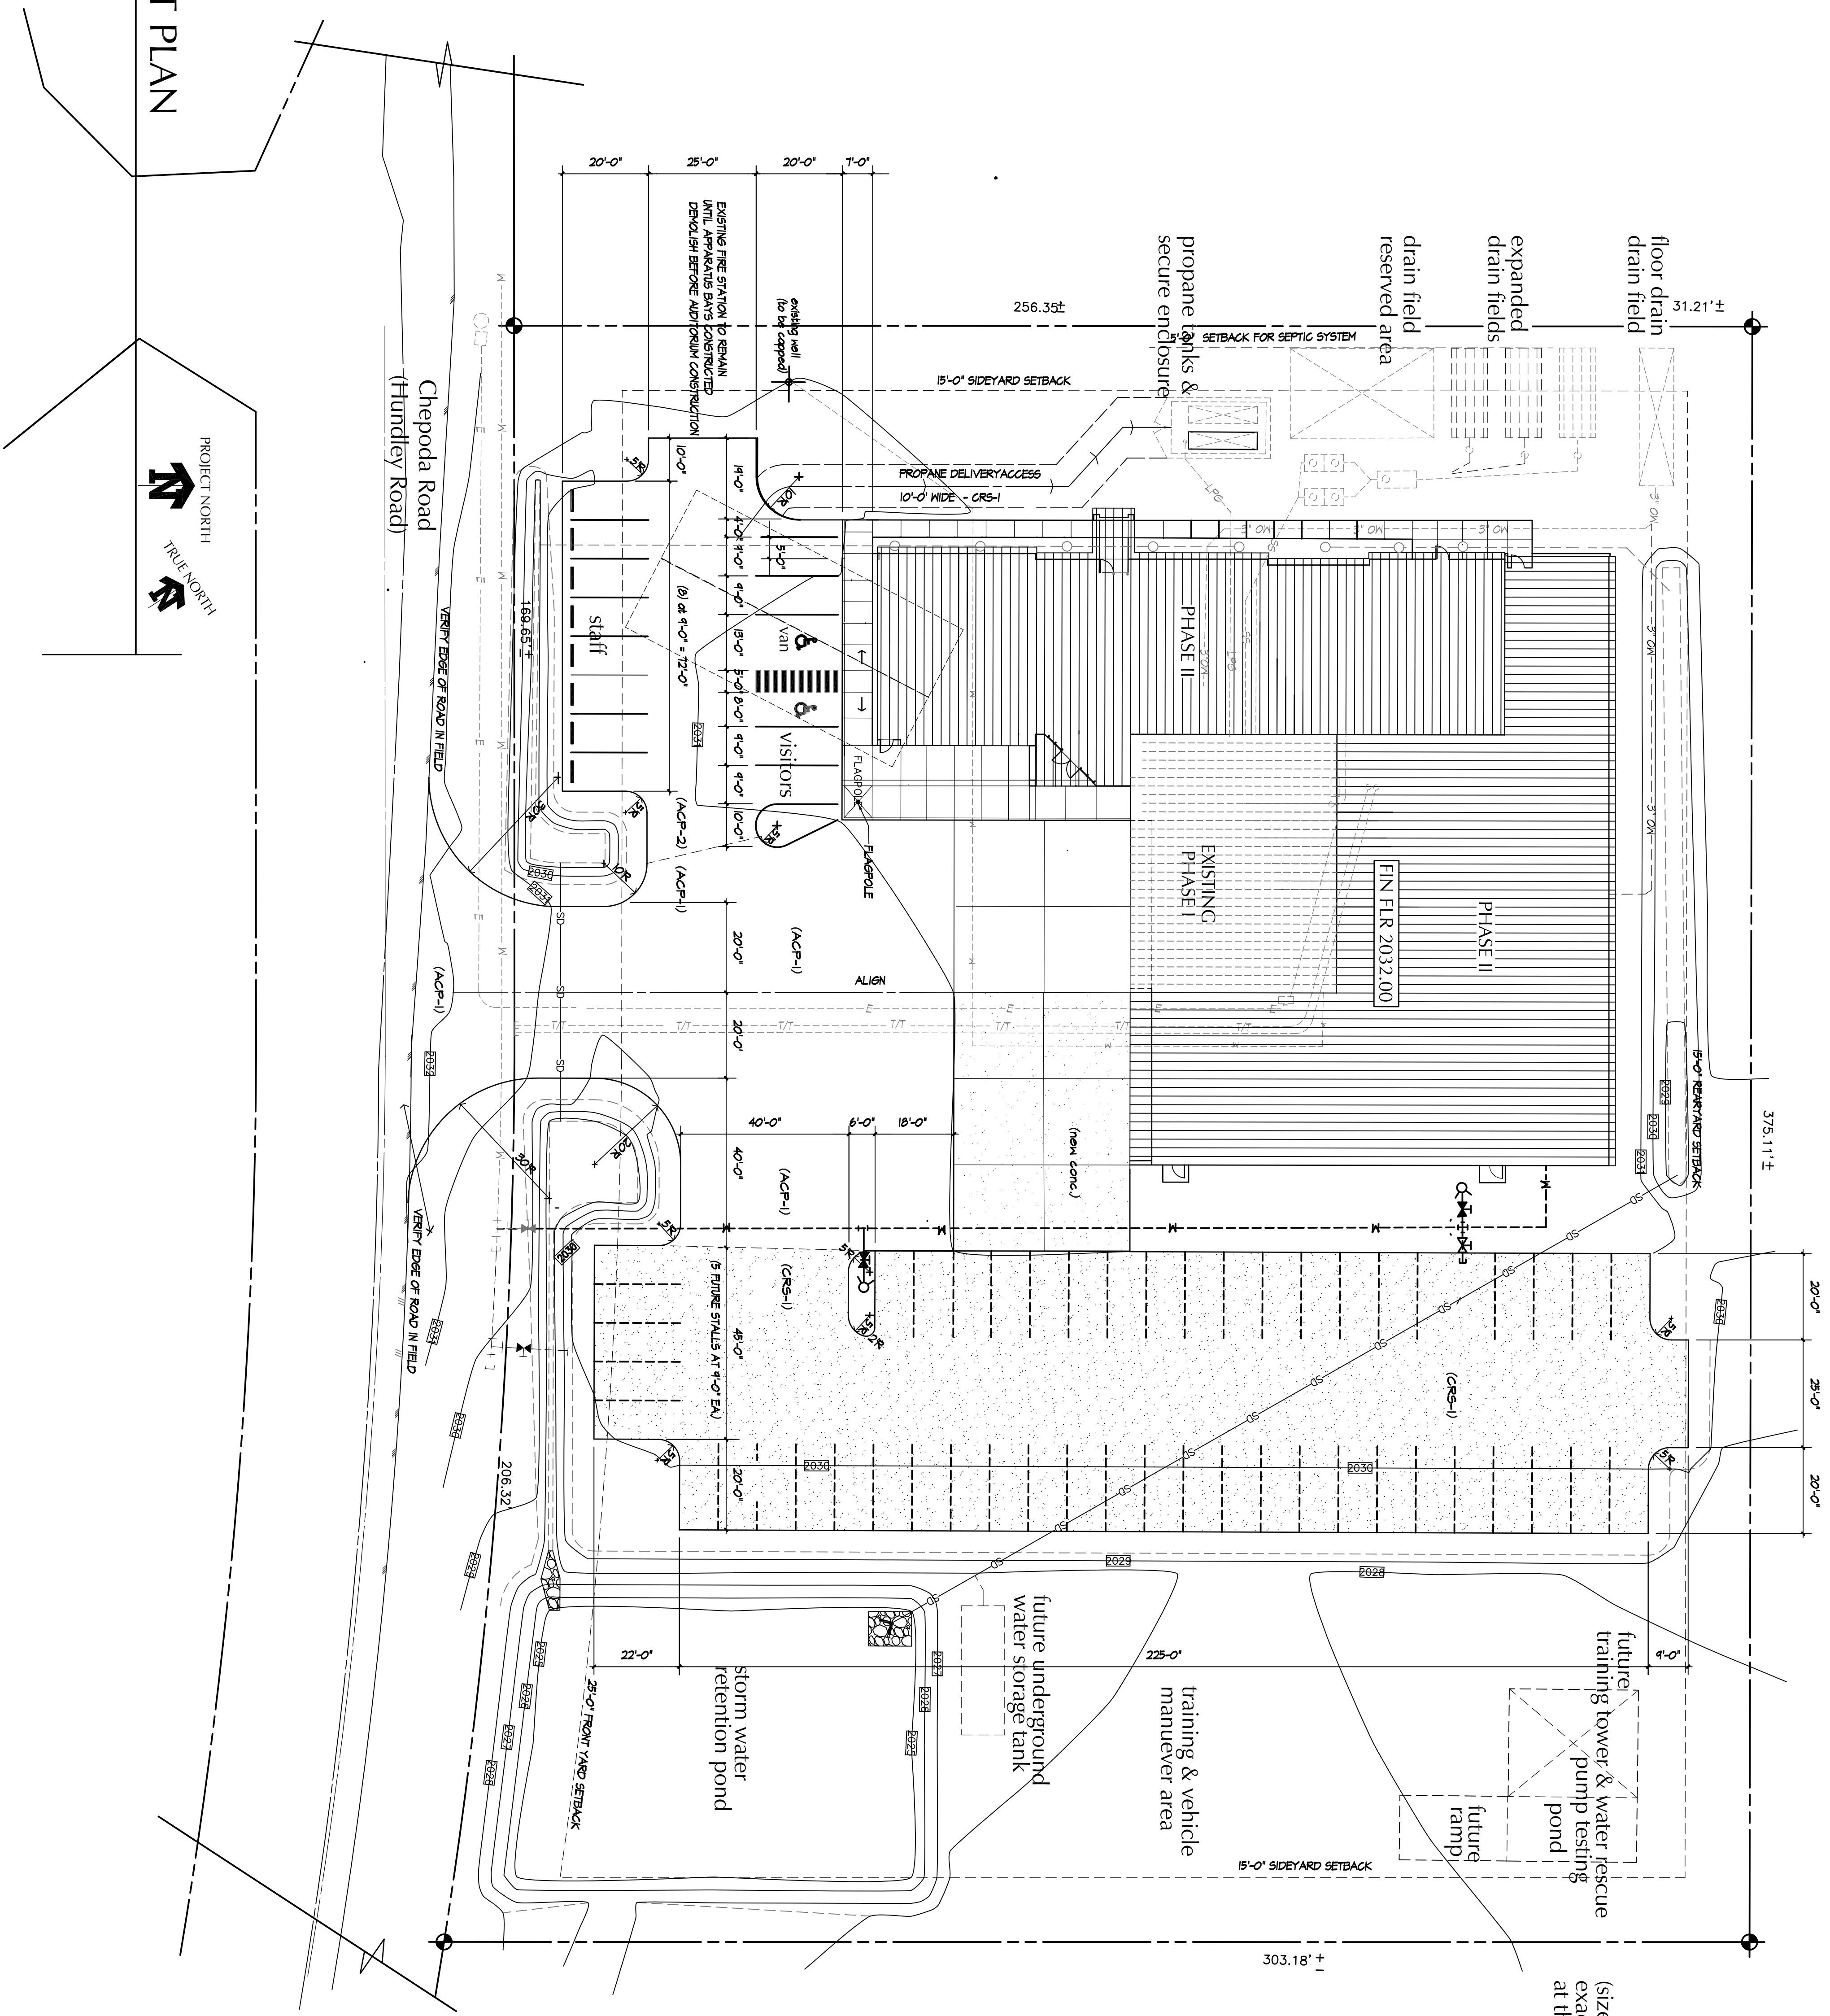

(sizes, heights, depths and exact locations unknown at this time)

