

SKI ACRES ESTATES LOTS 6-11, AND 23-24
 SW 1/4 OF SE 1/4 OF SECTION 9, T. 22 N., R. 11 E., W. 1 M.
 KITTITAS COUNTY, STATE OF WASHINGTON

NO.	DATE	REVISIONS



SKI ACRES ESTATES LOTS 6-11, AND 23-24
 SNOPASS SFLOFTS LLC
 WALL PROFILES

Encompass
 ENGINEERING & SURVEYING
 Western Washington Division
 185 112 Parkway Street, Suite 201 - Bellingham, WA 98227 - Phone: (425) 292-0250
 437 Southway Blvd., Ch. Dells, WA 98522 - Phone: (509) 674-1433


JOB NO.	202254
DATE	6/11/21
PROJECT	
DESIGNED	
DRAWN	
CHECKED	
APPROVED	
SHEET	5



Know what's below.
 Call before you dig.

KITTITAS COUNTY
 ENGINEERING & SURVEYING
 THESE PLANS HAVE BEEN REVIEWED BY KITTITAS COUNTY DEPARTMENT OF PUBLIC WORKS AND HAVE BEEN APPROVED FOR CONSTRUCTION WITH THE PROVISIONS OF KITTITAS COUNTY.

DIRECTOR OF PUBLIC WORKS _____ DATE _____

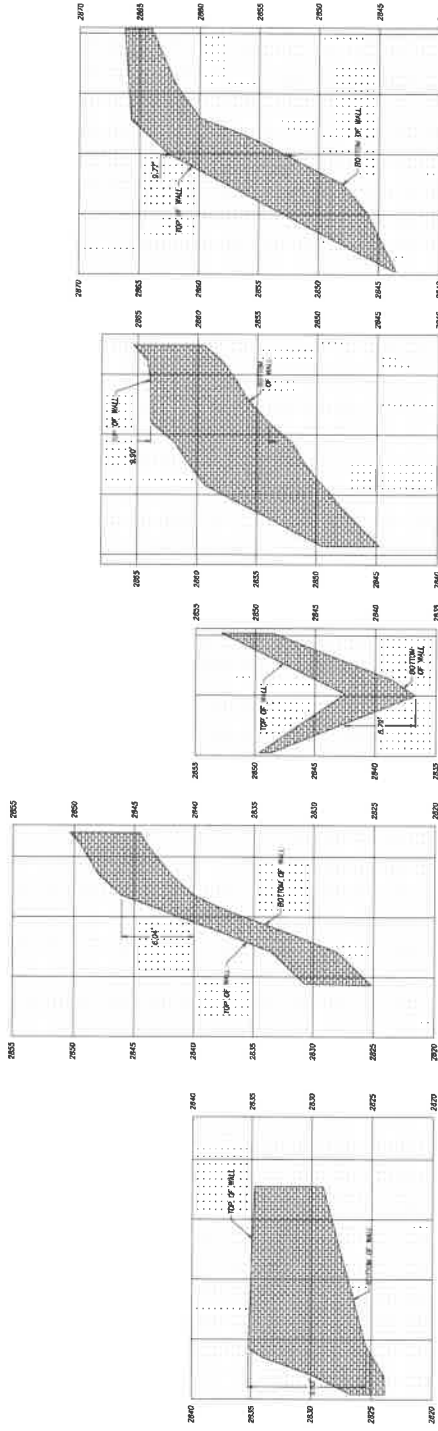

WALL #1 PROFILE
 SCALE: HORIZ. 1" = 30'
 VERT. 1" = 3'

WALL #2 PROFILE
 SCALE: HORIZ. 1" = 30'
 VERT. 1" = 3'

WALL #3 PROFILE
 SCALE: HORIZ. 1" = 30'
 VERT. 1" = 3'

WALL #4 PROFILE
 SCALE: HORIZ. 1" = 30'
 VERT. 1" = 3'

WALL #5 PROFILE
 SCALE: HORIZ. 1" = 30'
 VERT. 1" = 3'