



**BOWERS FIELD AIRPORT
WETLAND AND STREAM MITIGATION PROJECT
FIGURE 2 - PROJECT PLAN**

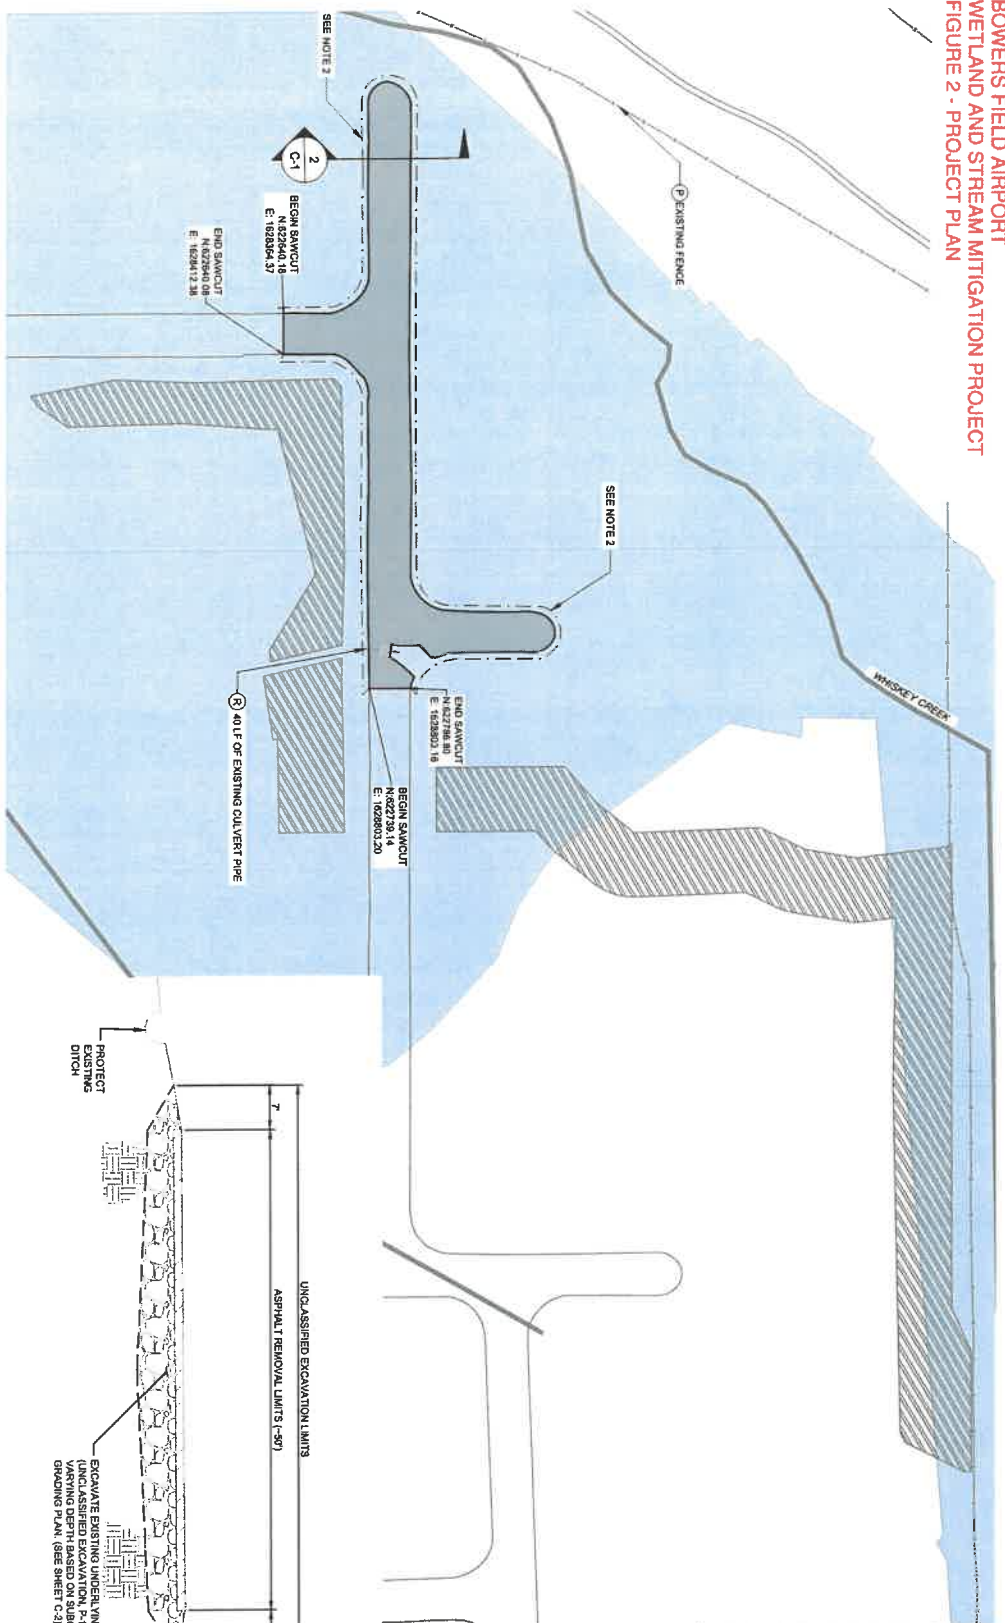

PLAN
SCALE: 1"=70'

**TYPICAL DEMOLITION
CROSS SECTION**
SCALE: 1"=10'

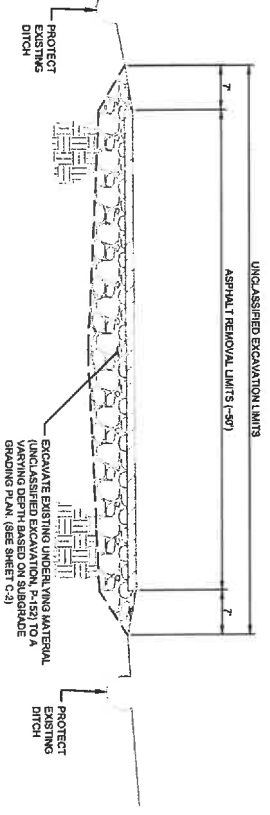

- LEGEND**
- PAVEMENT REMOVAL
 - BUFFER MITIGATION STRIPPING AREA
 - EXISTING FLOODPLAIN
 - EXISTING PAVEMENT
 - EXISTING FENCE
 - PROTECT REMOVE
 - GRADING LIMITS
 - SAWCUT
 - EXISTING CULVERT PIPE
- DEMOLITION NOTES:**
1. PROTECT EXISTING STRUCTURES, UTILITIES AND FEATURES TO REMAIN.
 2. PROTECT EXISTING DITCH AND EXISTING GROUND BEYOND GRADING LIMITS.

PRELIMINARY

VERIFY SCALES
PLAN IS ONE INCH ON
OF 1"=100' UNLESS
NOTED OTHERWISE.
SCALE: ACCORDINGLY.

NO.	DATE	BY	APP.	REVISIONS

CENTURY WEST ENGINEERING
14000 10TH AVENUE
SUITE 100
BOYD, WA 98005
360.885.0000
CENTURYWEST.COM

DATE: MARCH 2023

PROJECT NO: 12048-018-01

DESIGNED BY: BJK
CHECKED BY: NMA
SCALE: AS NOTED

**BOWERS FIELD AIRPORT
WETLAND AND STREAM MITIGATION PROJECT**

PROJECT PLAN

DRAWING NO: EX-1
SHEET NO: 1 OF 1