


ATTACHMENT 2

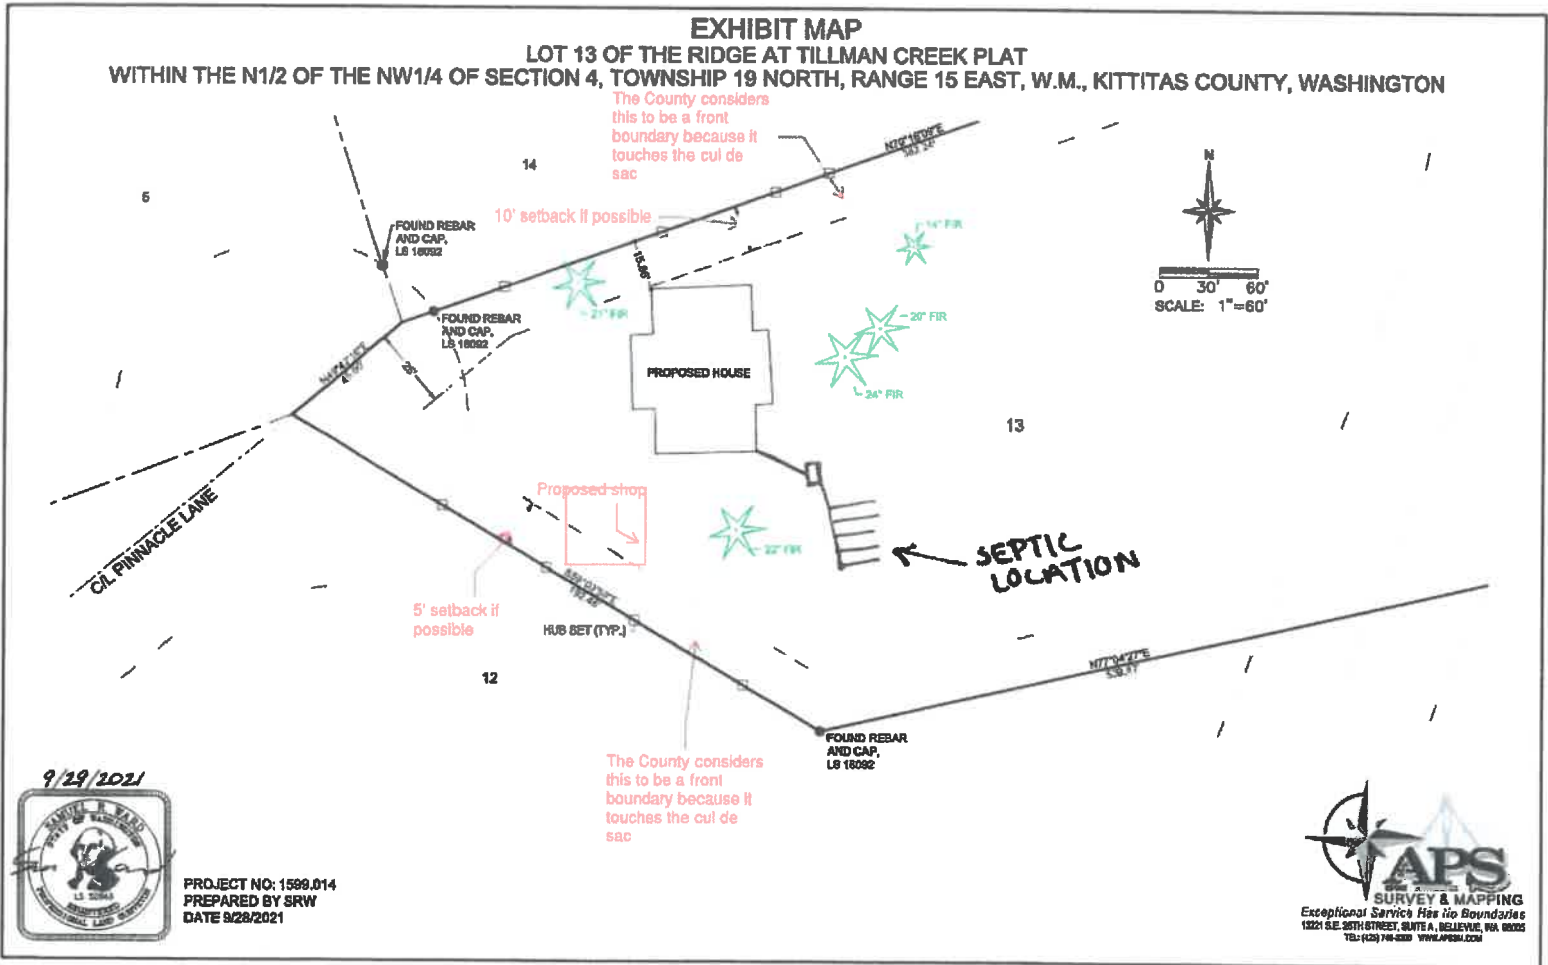

9/29/2021



PROJECT NO: 1599.014
 PREPARED BY SRW
 DATE 9/29/2021

