


PLAN
 SCALE 1/4" = 1'-0"

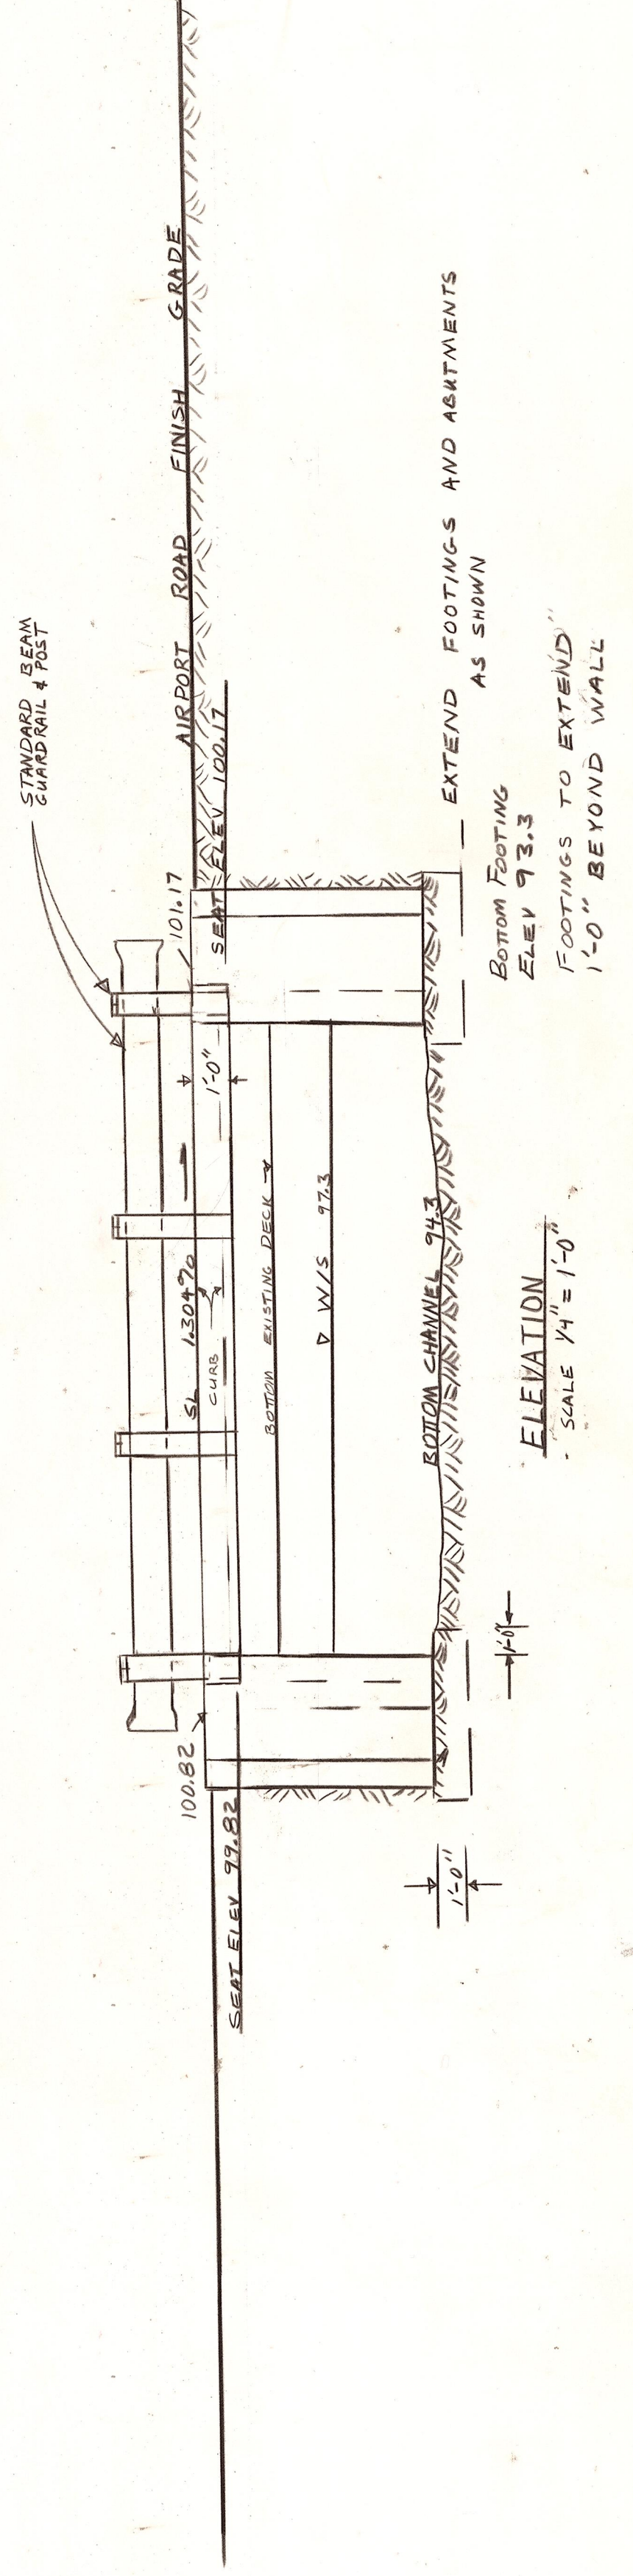

ELEVATION
 SCALE 1/4" = 1'-0"

COMPLETED OCTOBER 1978
 OFFICE OF COUNTY ROAD ENGINEER
KITTITAS COUNTY
 ELLENSBURG, WASHINGTON
 AIRPORT ROAD BRIDGE # 88251
 OVER CASCADE CANAL

SCALE: 1/4" AS SHOWN
 DRAWN BY DJL DATE 9-12-77
 APPROVED: 4/4/78 DATE

