


PLAN
SCALE: 1/8" = 1'-0"


GUARD RAILS NOT SHOWN
3 RAILS REQUIRED EACH SIDE
length of 1/2 abutment 16'-0"

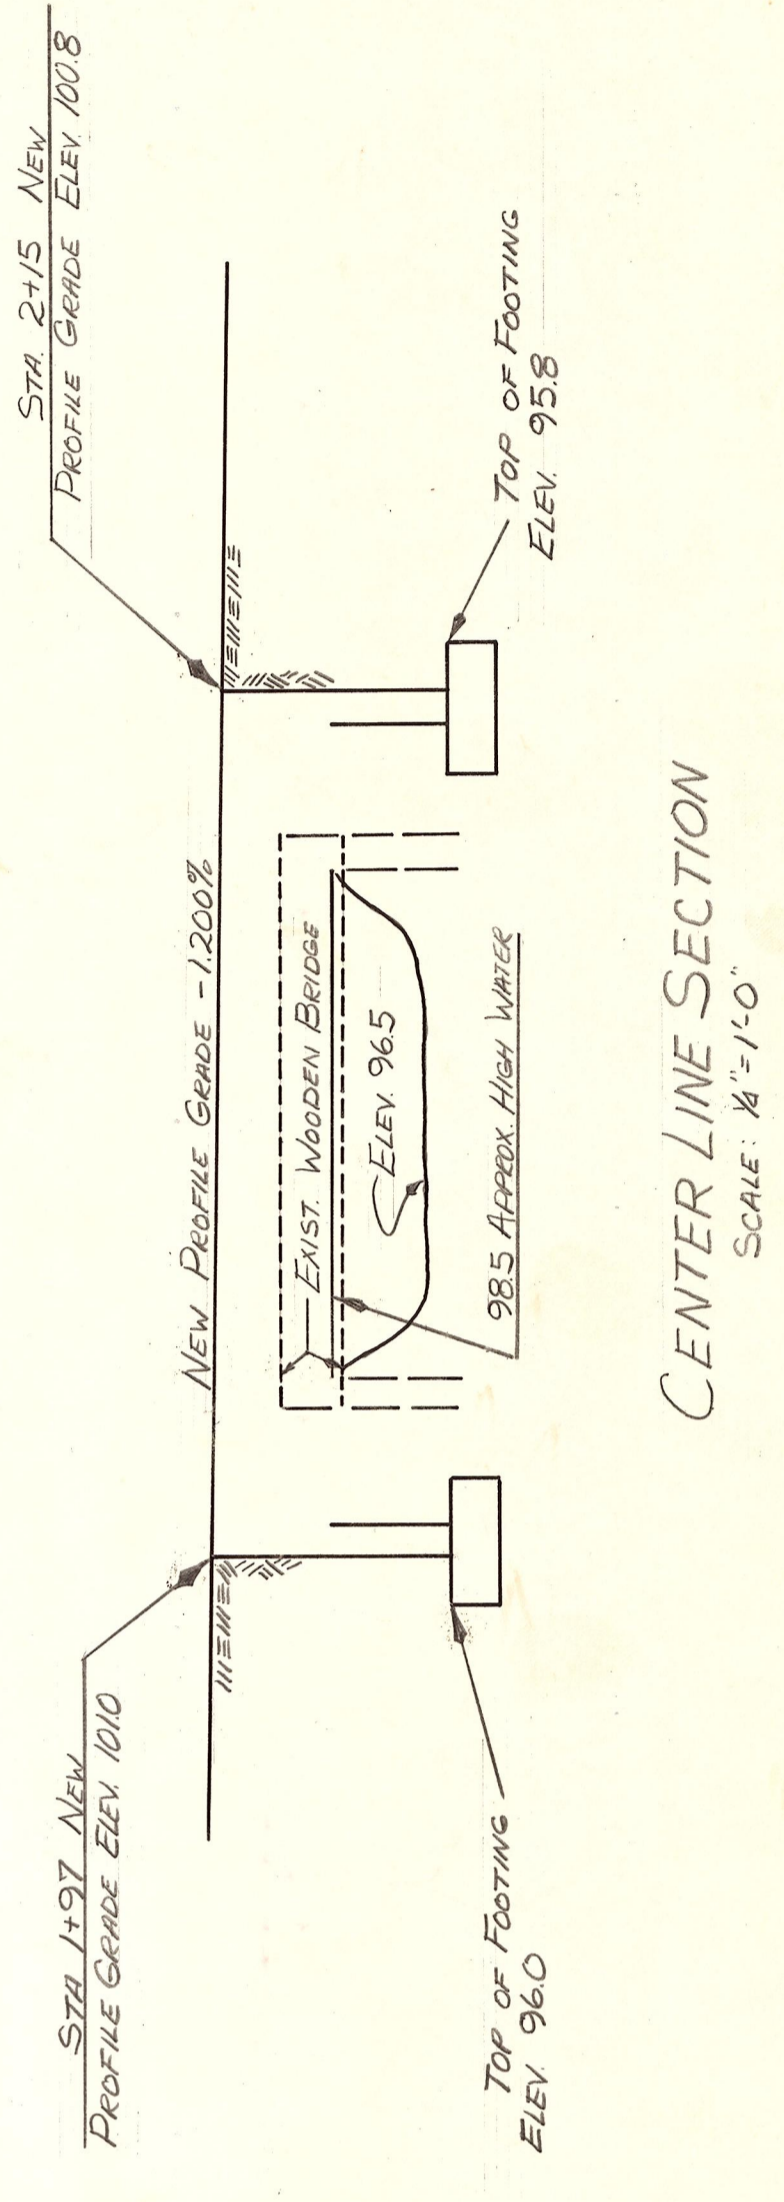

CENTER LINE SECTION
SCALE: 1/4" = 1'-0"

H-20 LOADING

MAP AND PROFILE
COUNTY ROAD PROJECT NO.
ALFORD ROAD BRIDGE #89071
COUNTY ENGINEER KITTITAS COUNTY, WASH.
ELLENBURG, WASHINGTON
SCALE: HORIZ. ONE IN. = 100 FT.
VERT. ONE IN. = 10 FT.
SHEET OF
Lorden & Pugh
COUNCIL BLUFFS, IOWA
REGISTERED PROFESSIONAL ENGINEERS

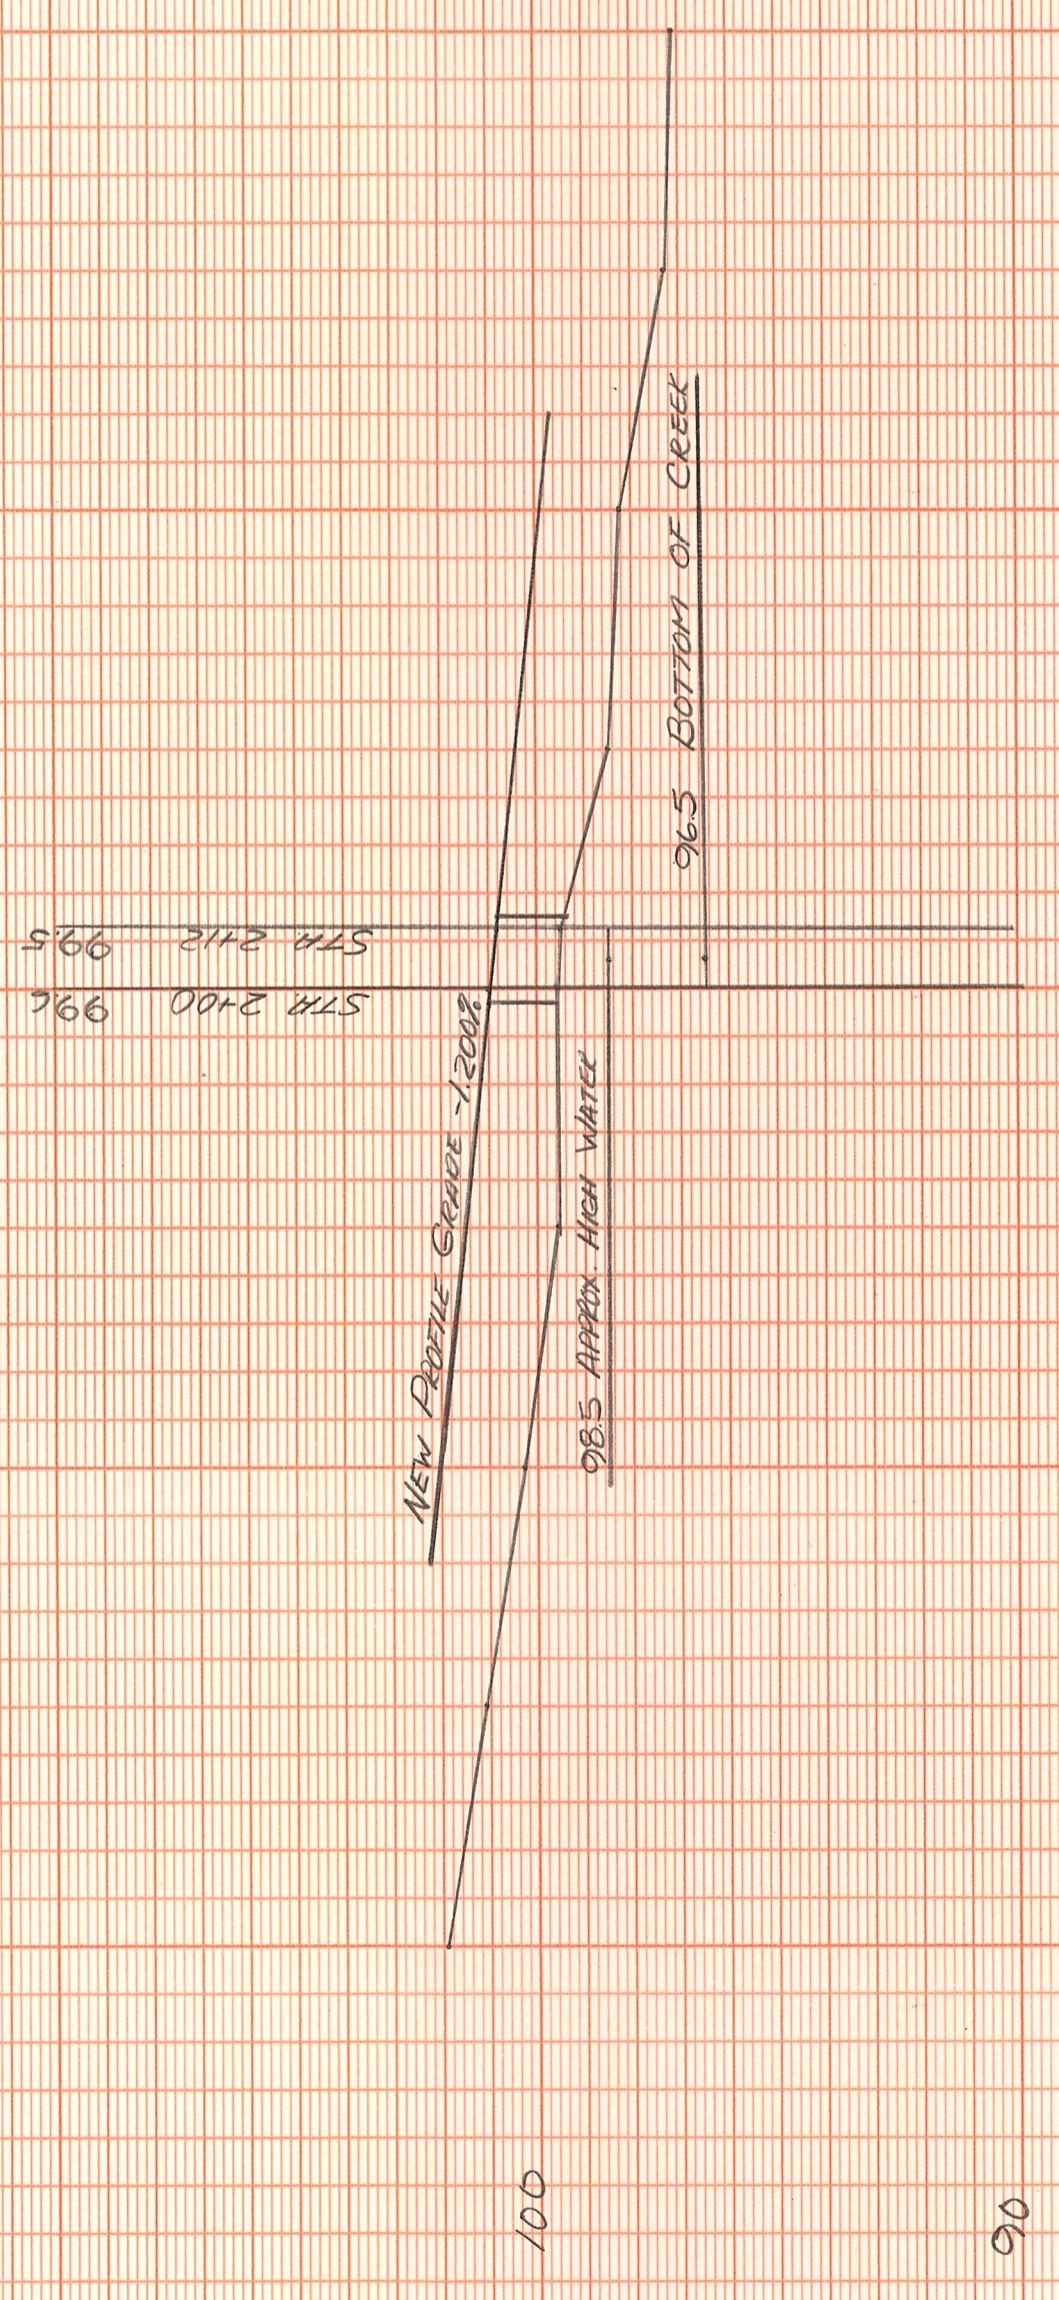

0 1 2 3 4