
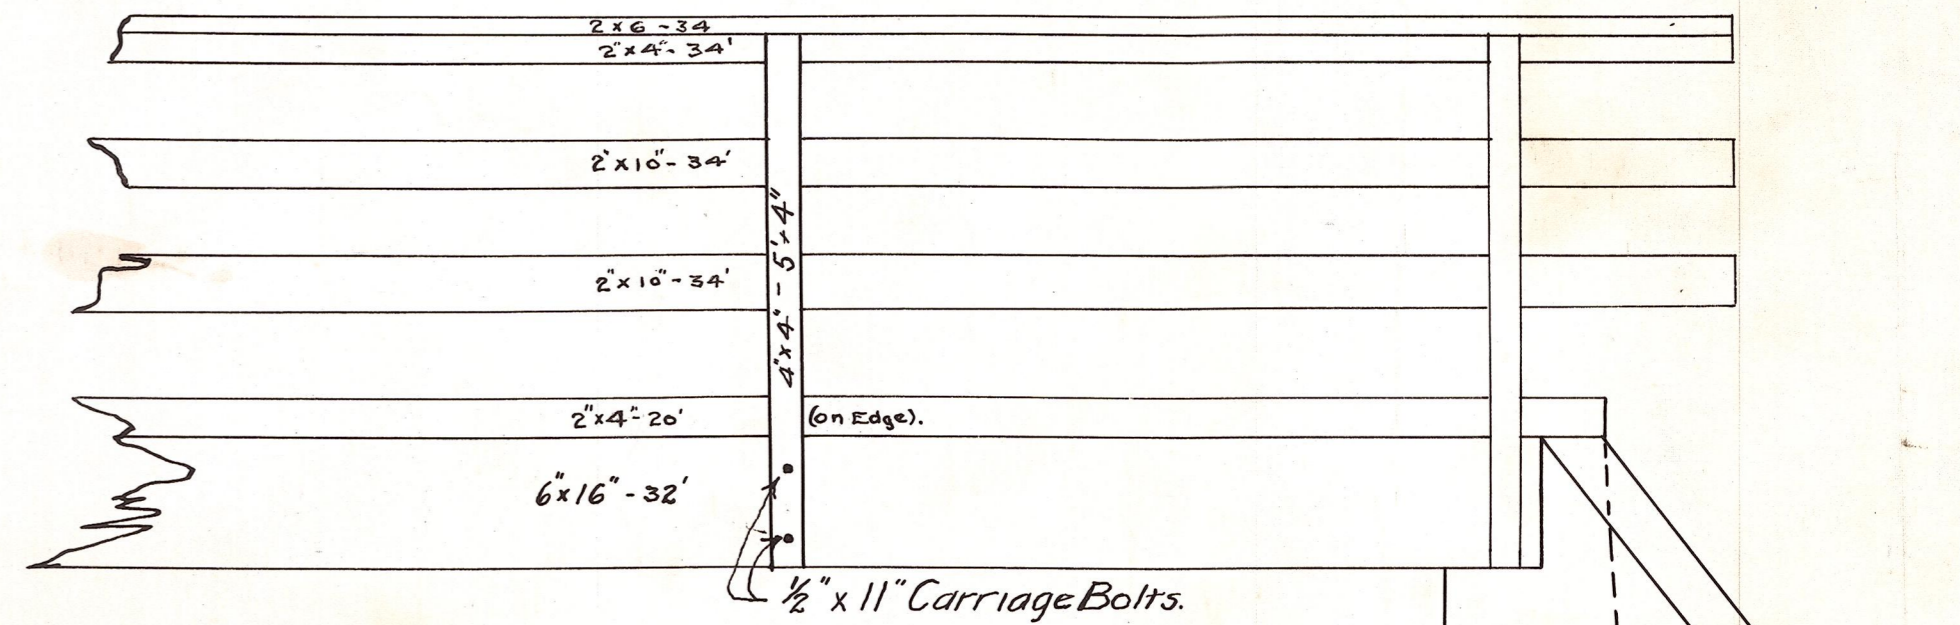
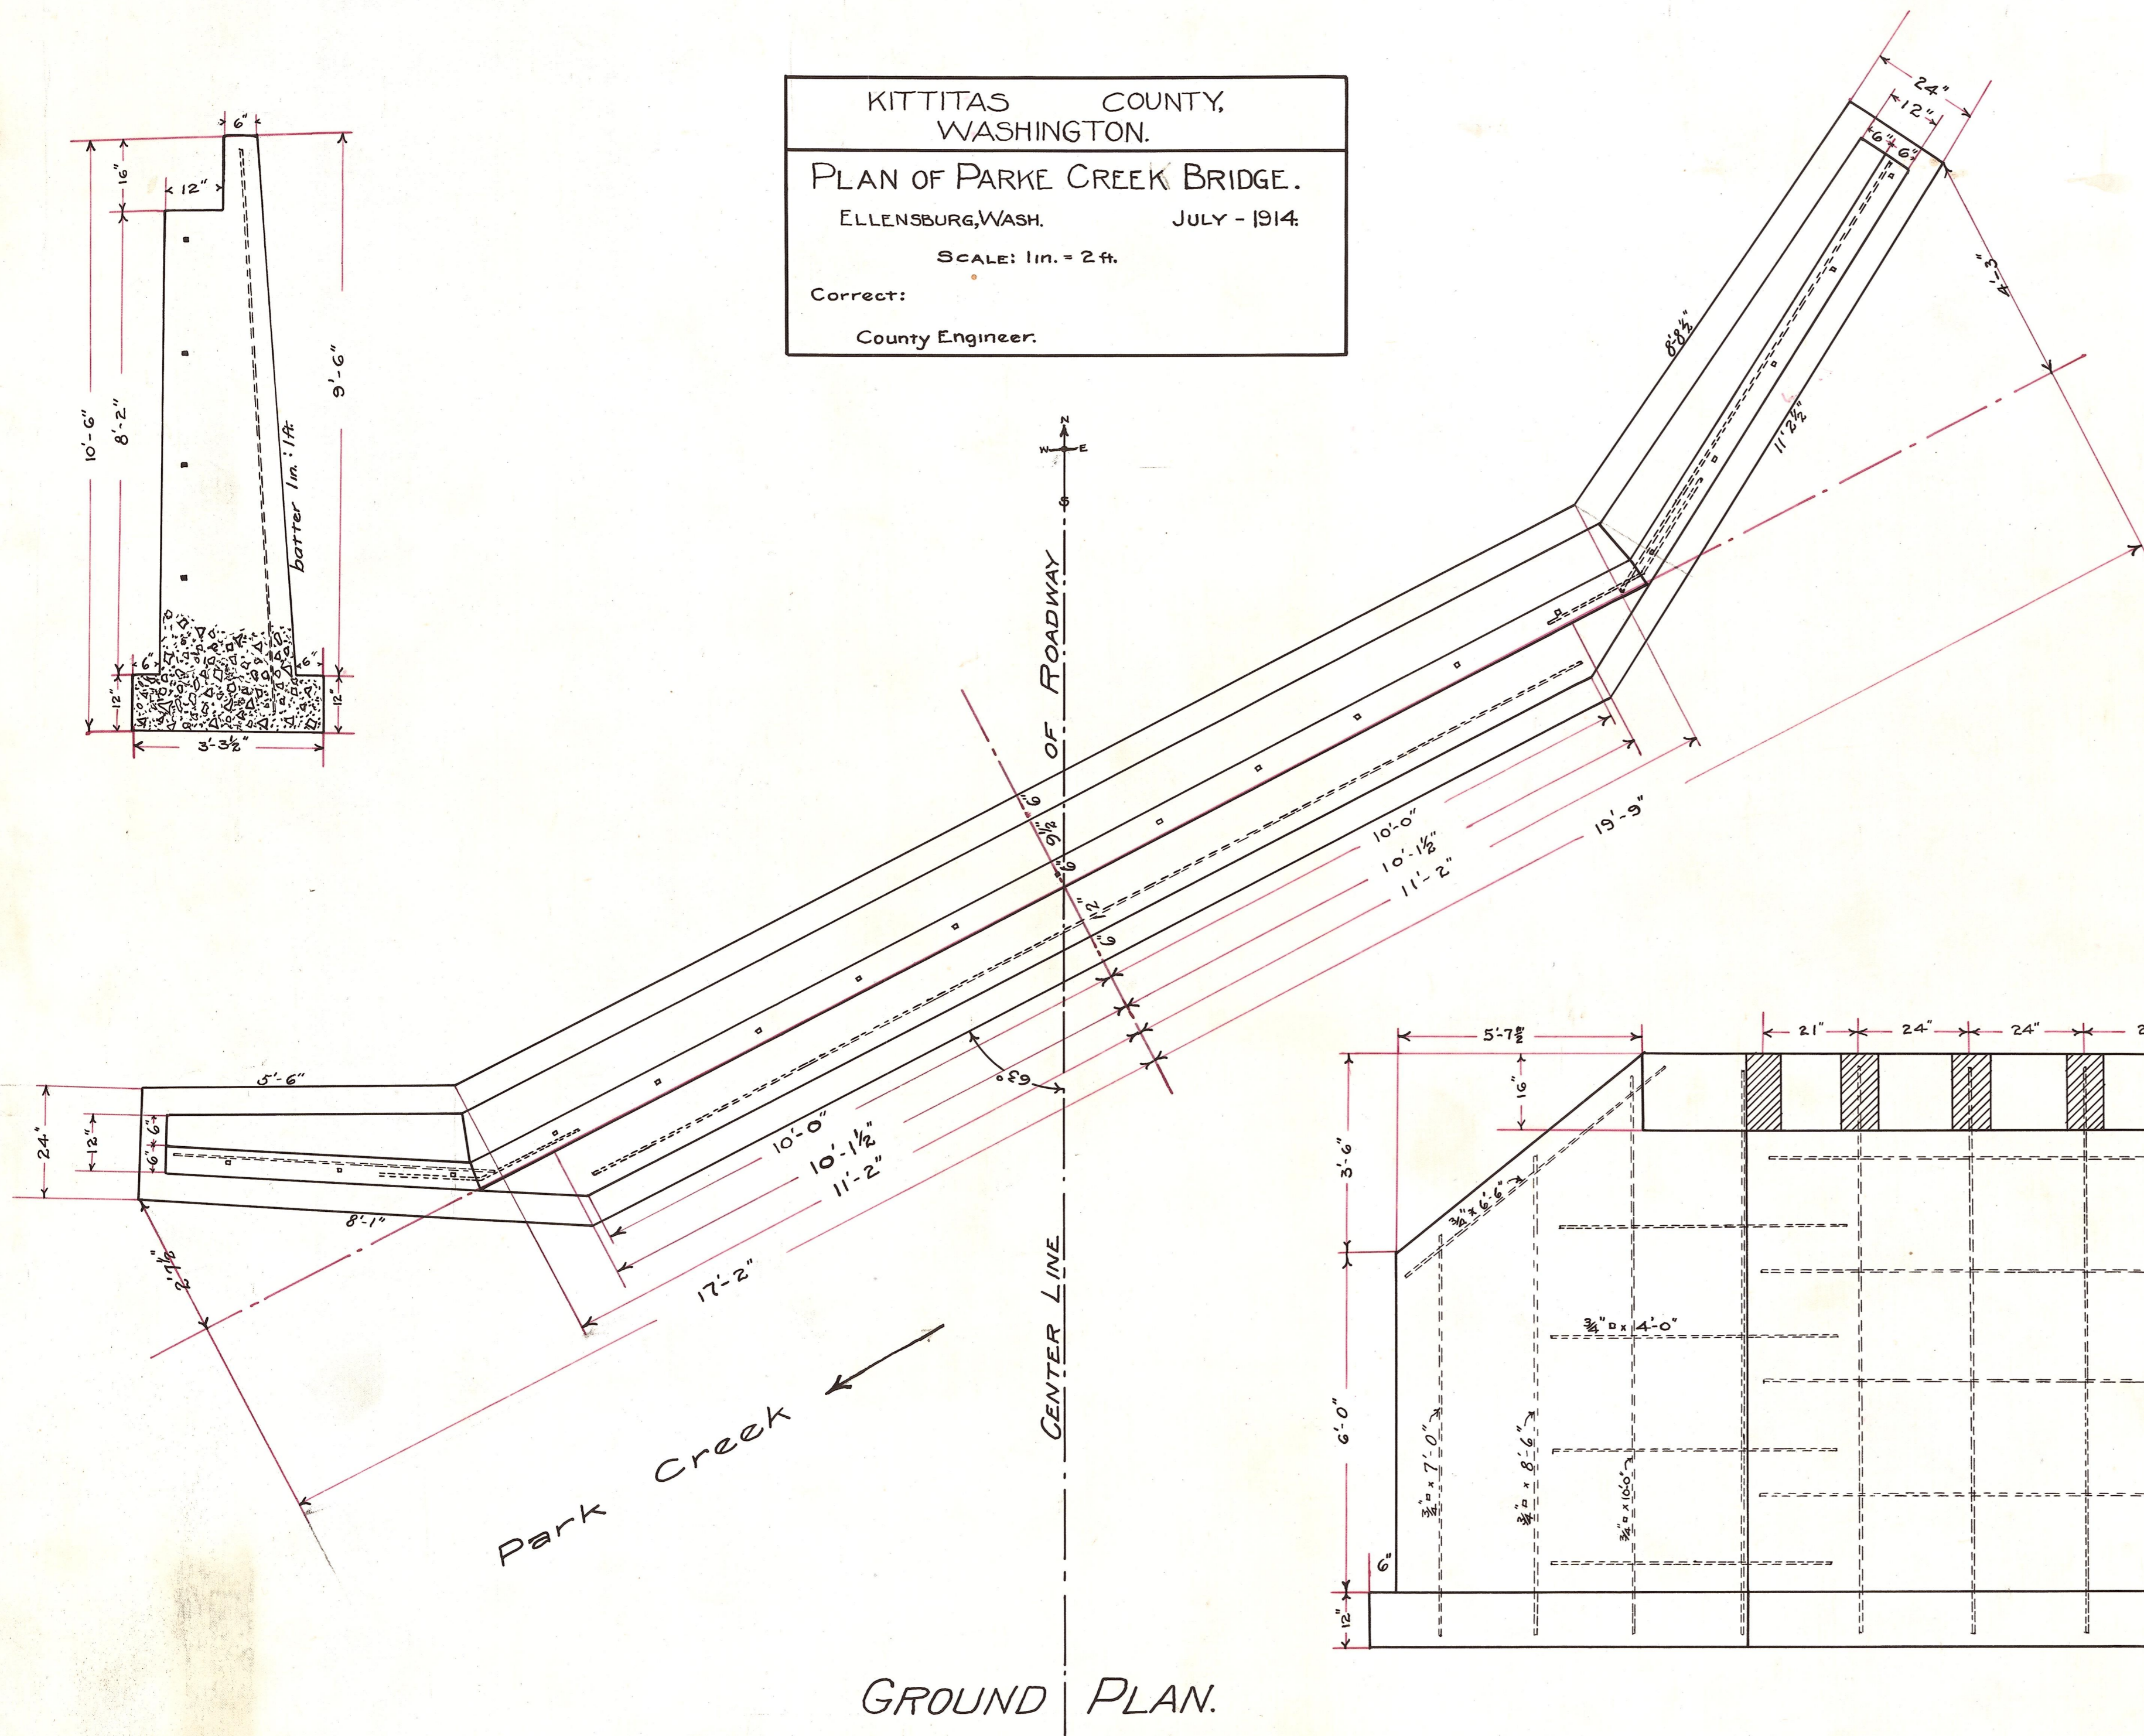


1-9-6


KITTITAS COUNTY,
WASHINGTON.
PLAN OF PARKE CREEK BRIDGE.
ELLENSBURG, WASH. JULY - 1914.
SCALE: 1 in. = 2 ft.
Correct:
County Engineer.

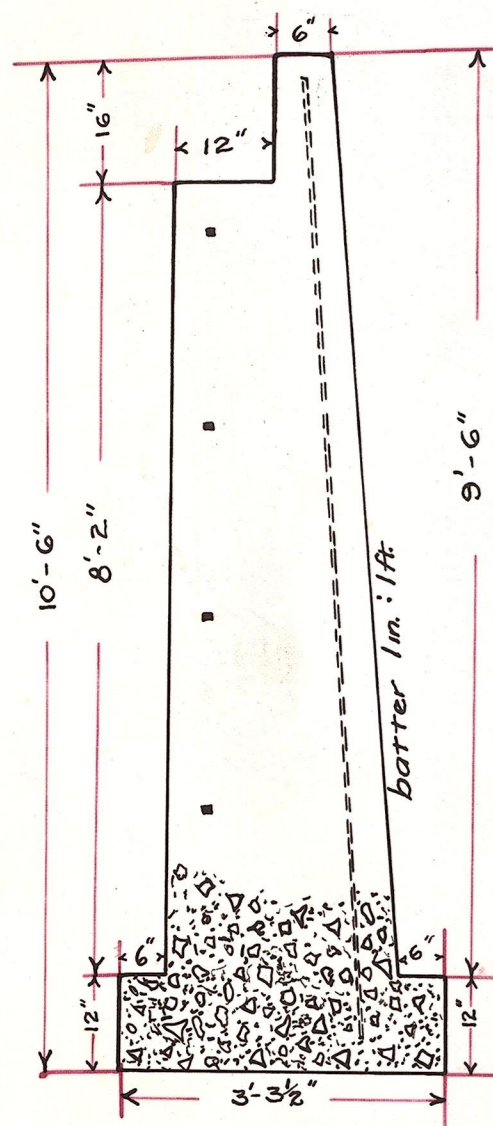

LUMBER

11 - 6" x 16" - 32'	2816 F.B.M.
198 - 2" x 4" - 20'	2640
4 - 2" x 10" - 18'	120
4 - 2" x 4" - 18'	48
4 - 2" x 6" - 18'	72
4 - 4" x 4" - 16'	95
Total - 5791 F.B.M.	

SIDE VIEW

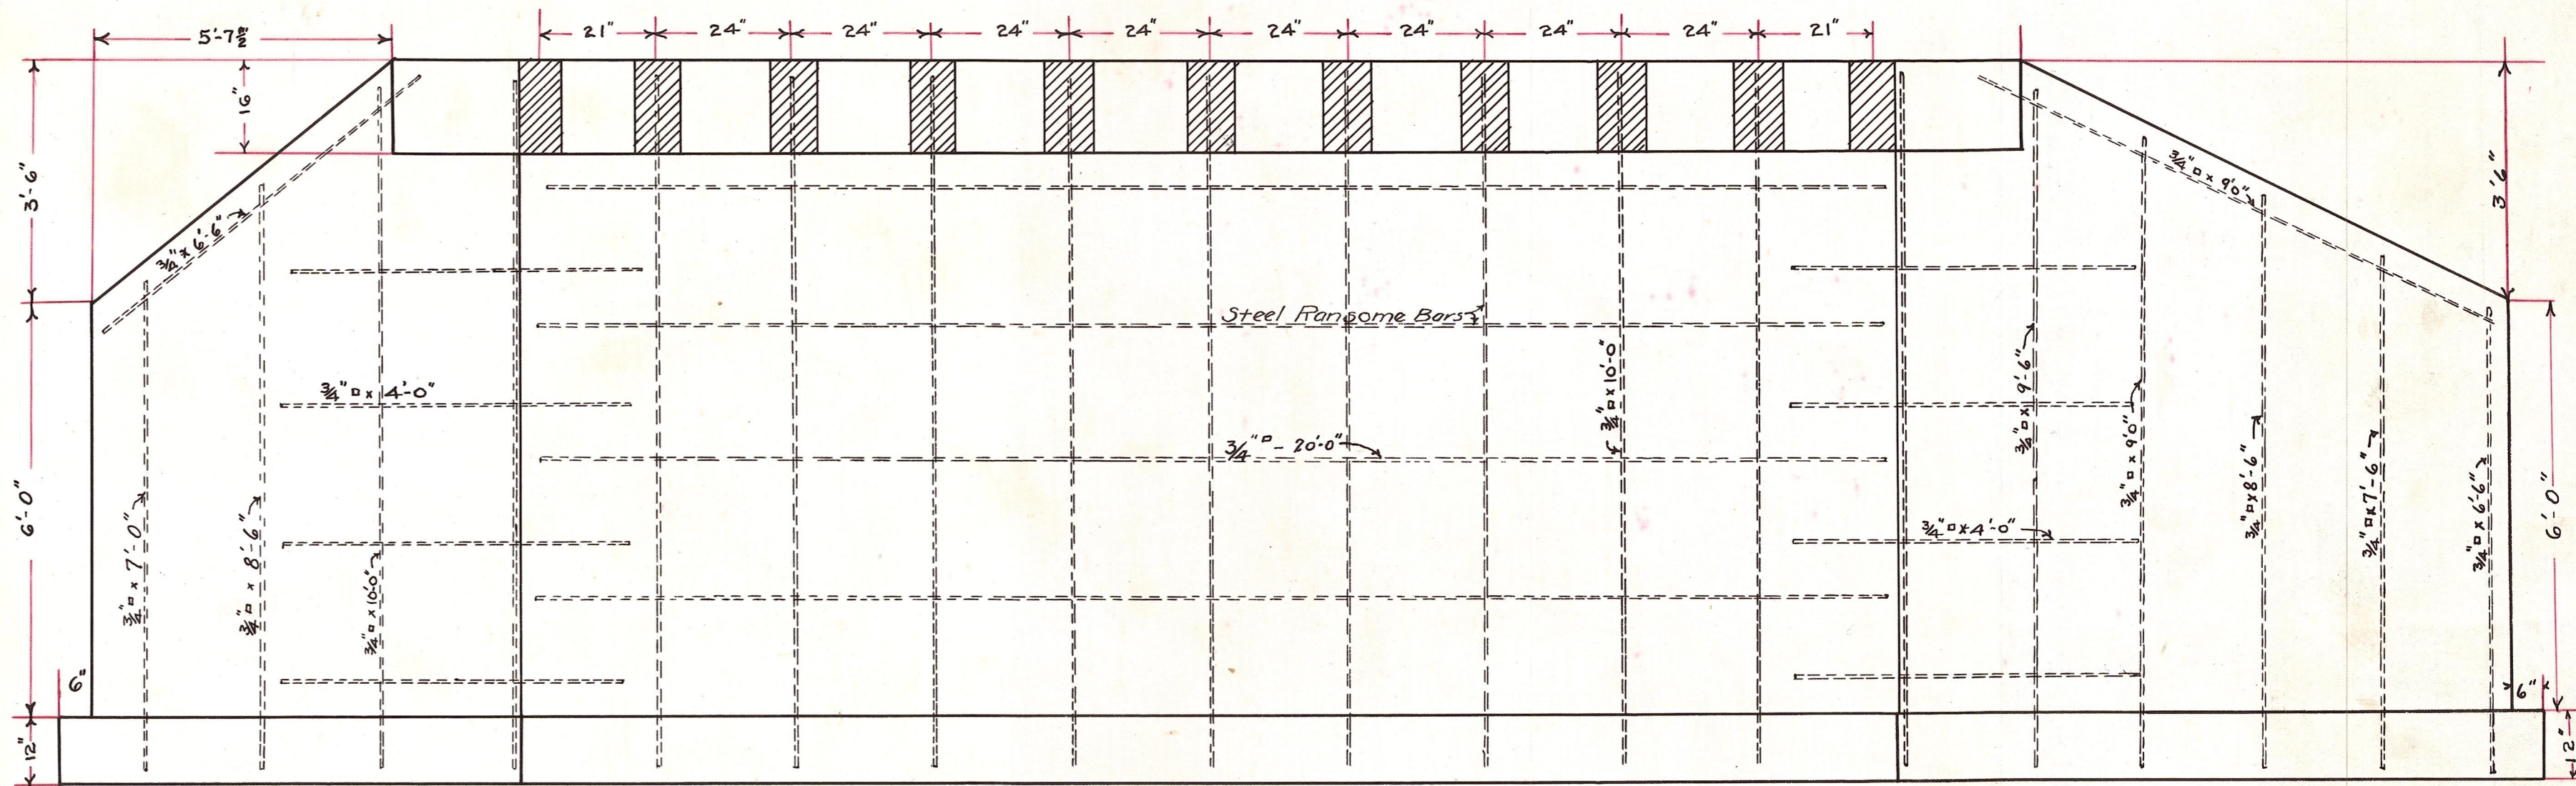

FRONT VIEW