


PLAN
SCALE: 1/4" = 1'-0"

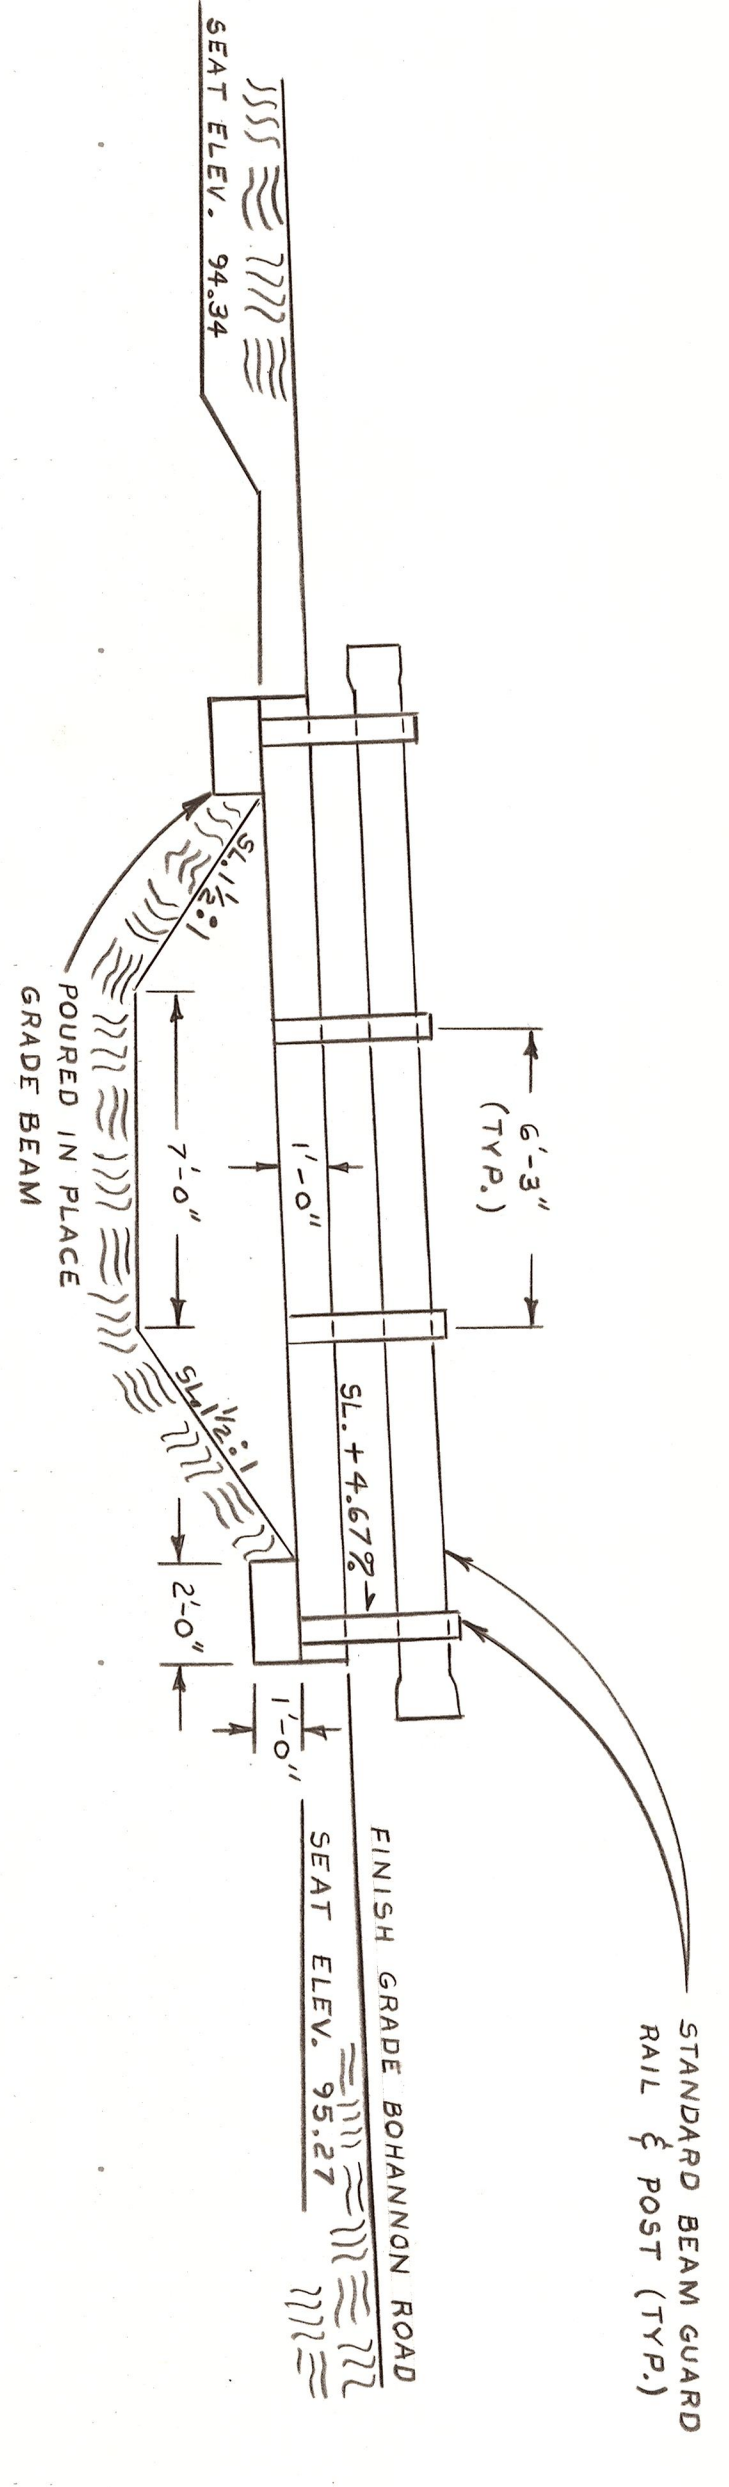

ELEVATION
SCALE: 1/4" = 1'-0"

BOHANNON RD. BR. 60222

OFFICE OF COUNTY ROAD ENGINEER
KITTITAS COUNTY
 ELENSBURG, WASHINGTON
 BOHANNON ROAD BRIDGE # 60222
 GRAVITY CANAL

SCALE: H AS SHOWN
 DRAWN BY DML DATE 12-19-77
 APPROVED: 1/9/78 DATE

CRP 3-76-H
 OF 1