


PLAN  
SCALE 1/4" = 1'-0"

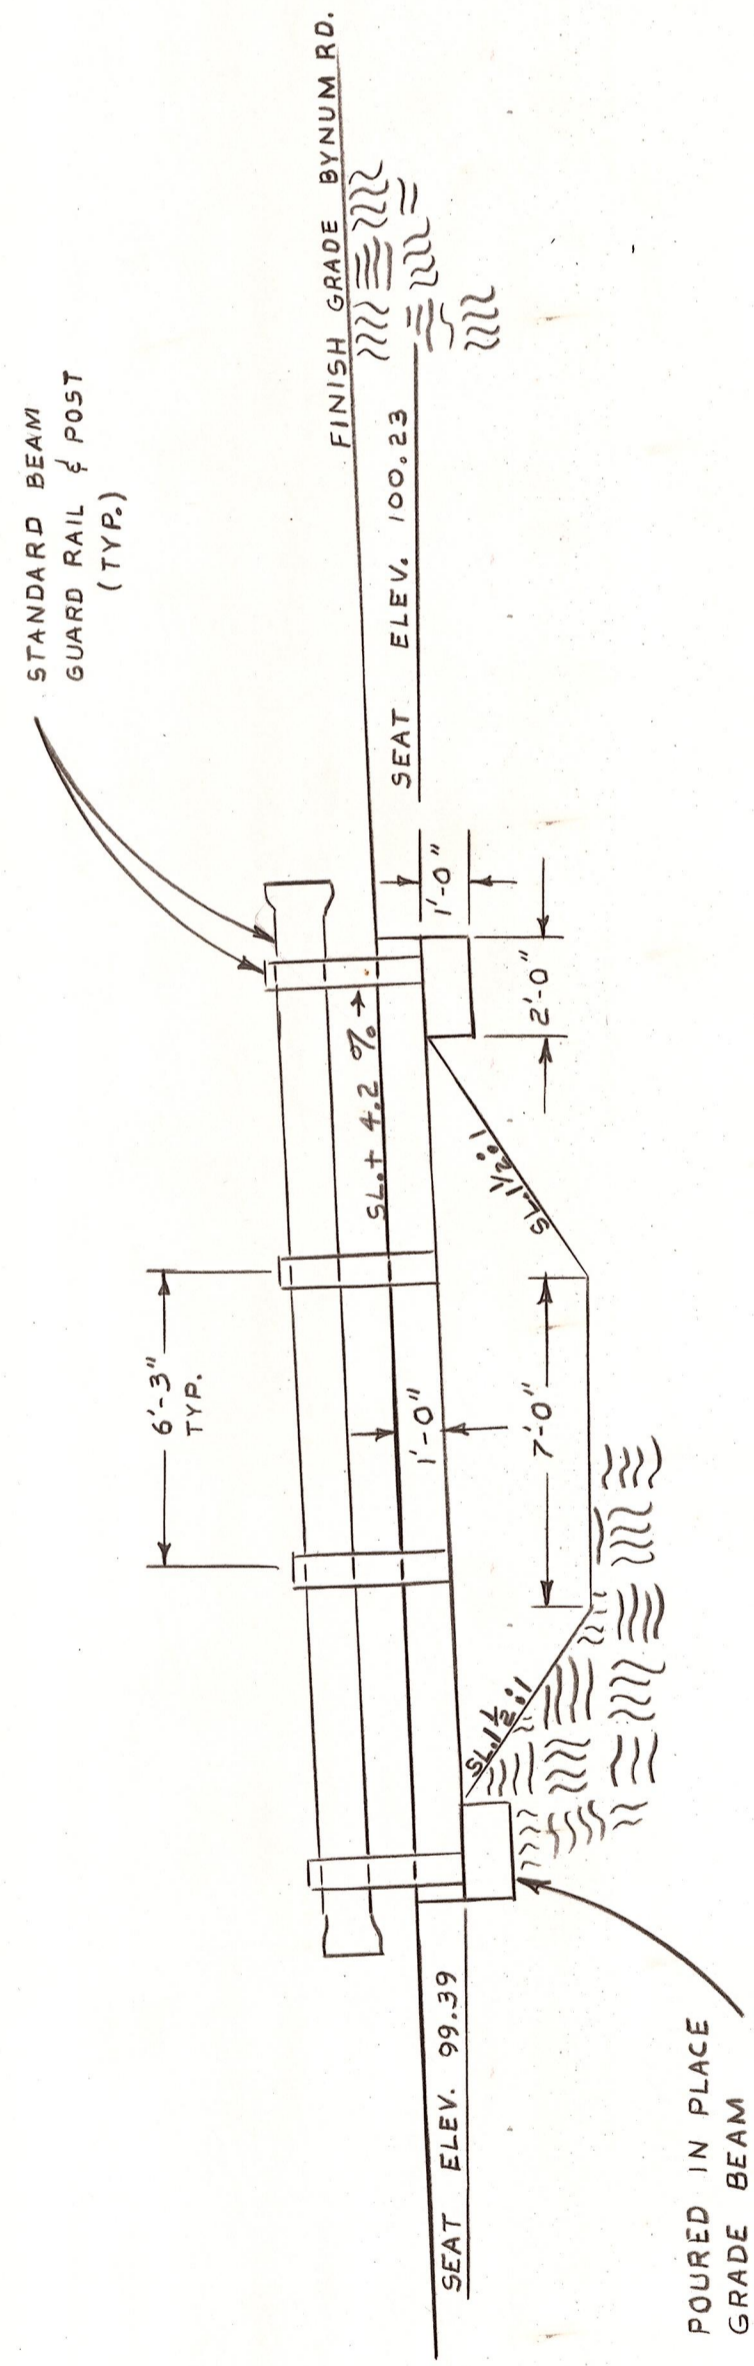

ELEVATION  
SCALE 1/4" = 1'-0"

OFFICE OF COUNTY ROAD ENGINEER  
**KITTITAS COUNTY**  
 ELLENSBURG, WASHINGTON  
 BYNAM ROAD BRIDGE # 60103  
 GRAVITY CANAL

SCALE: H AS SHOWN CRP 3-76-C  
 DRAWN BY DML DATE 12-19-77  
 APPROVED: 1/19/78 DATE OF 1

*[Professional Engineer Seal]*  
 E. BROSSEM  
 COUNTY ROAD ENGINEER