


GUARD RAIL & POST, CONDUIT
SCALE 1/4" = 1'-0"

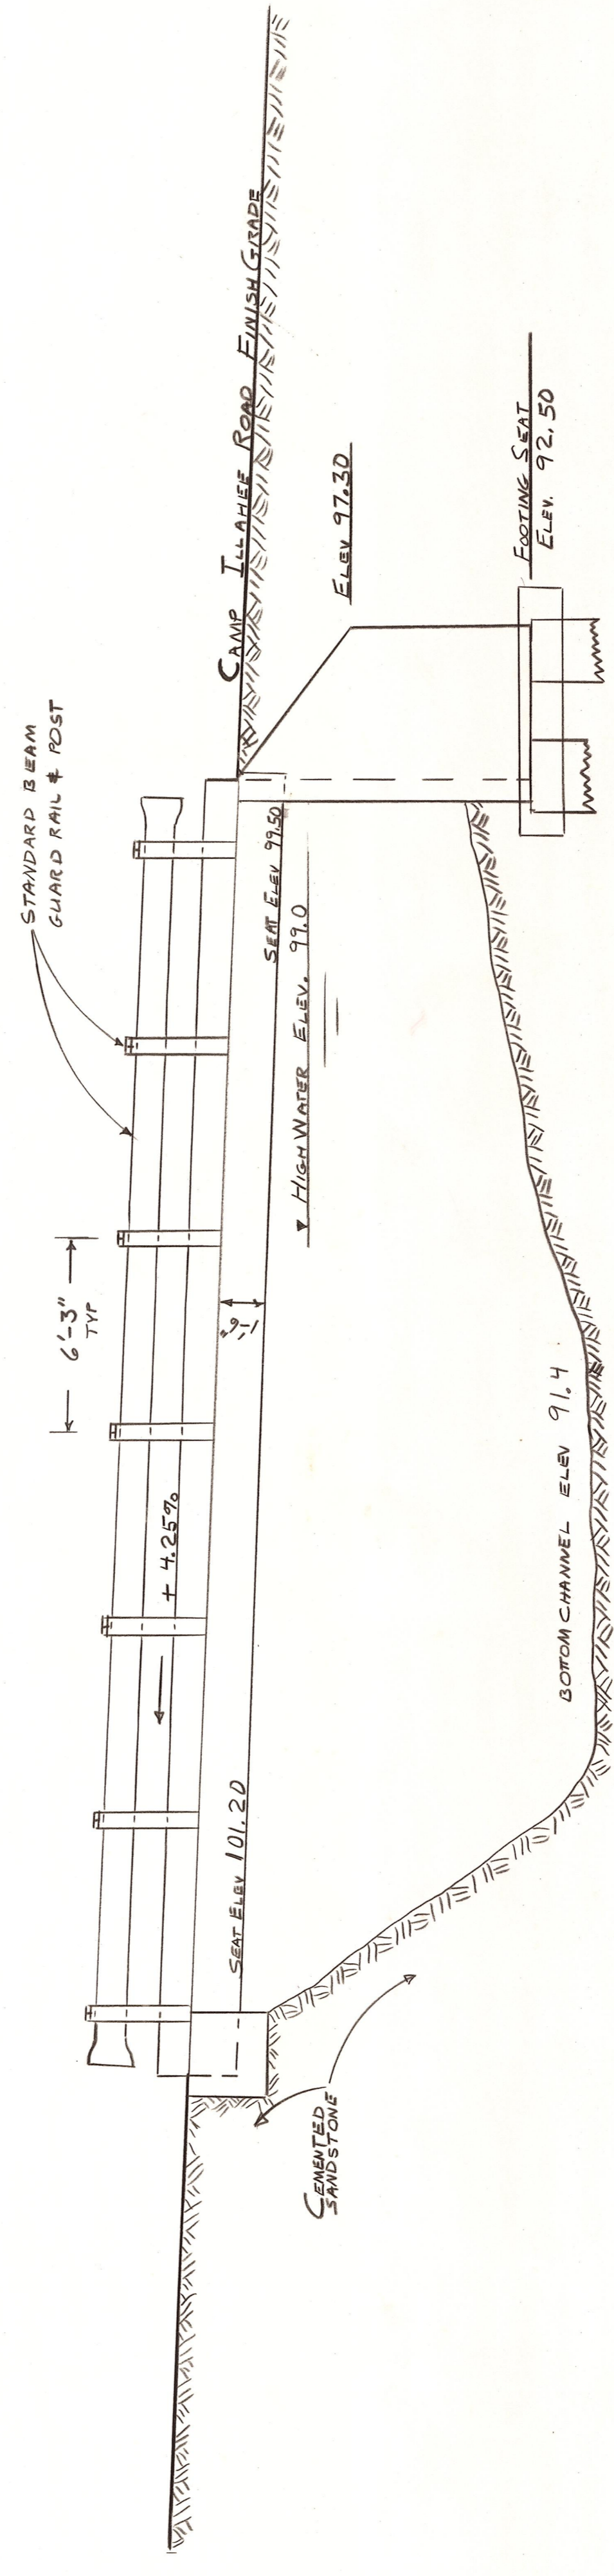

OFFICE OF COUNTY ROAD ENGINEER
KITITAS COUNTY
ELLENSBURG, WASHINGTON
CAMP ILLAHEE BRIDGE # 05012
WEST FORK TEANAWAY RIVER

SCALE: H AS SHOWN CRP 3-78-AA
DRAWN BY DJL DATE 1-23-78
APPROVED: 1/23/78 DATE

SEAL OF
KITITAS COUNTY
WASHINGTON