

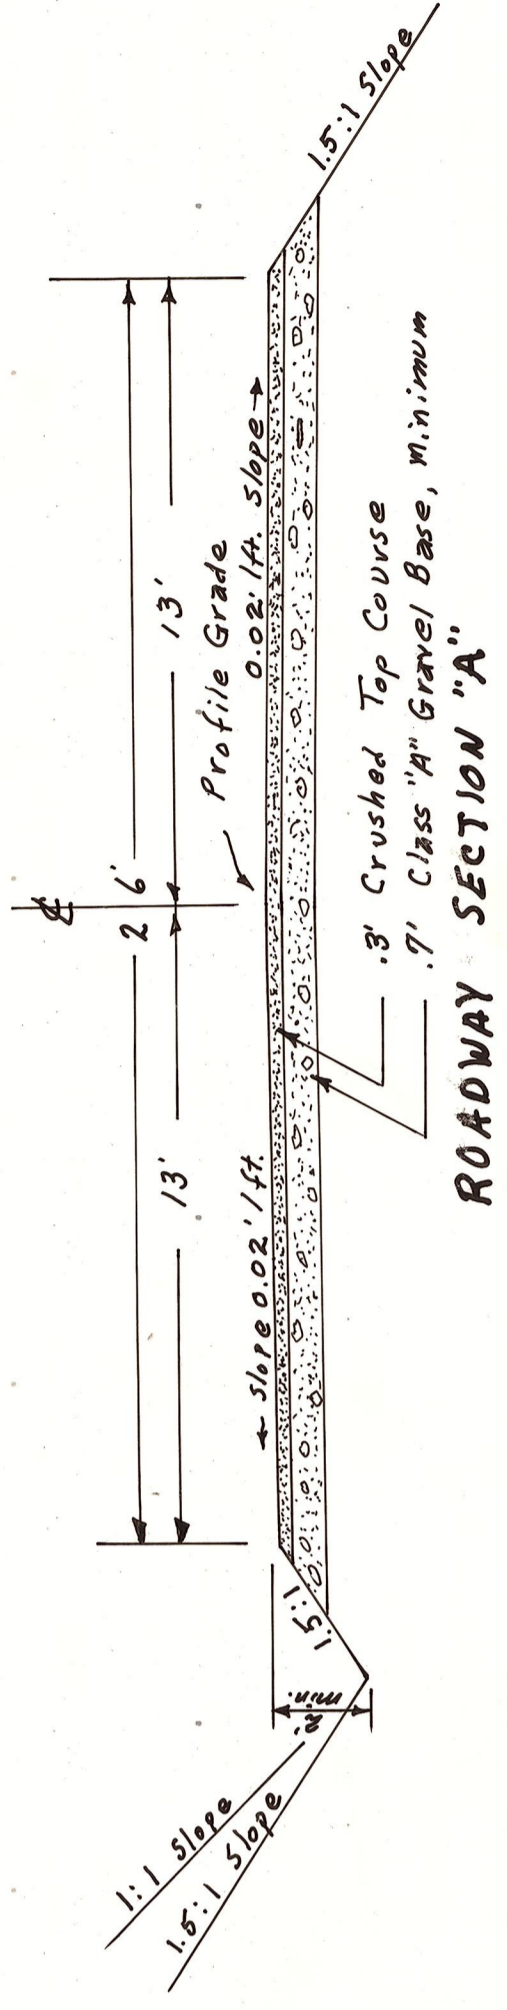


T.20N. R15E. W.M.

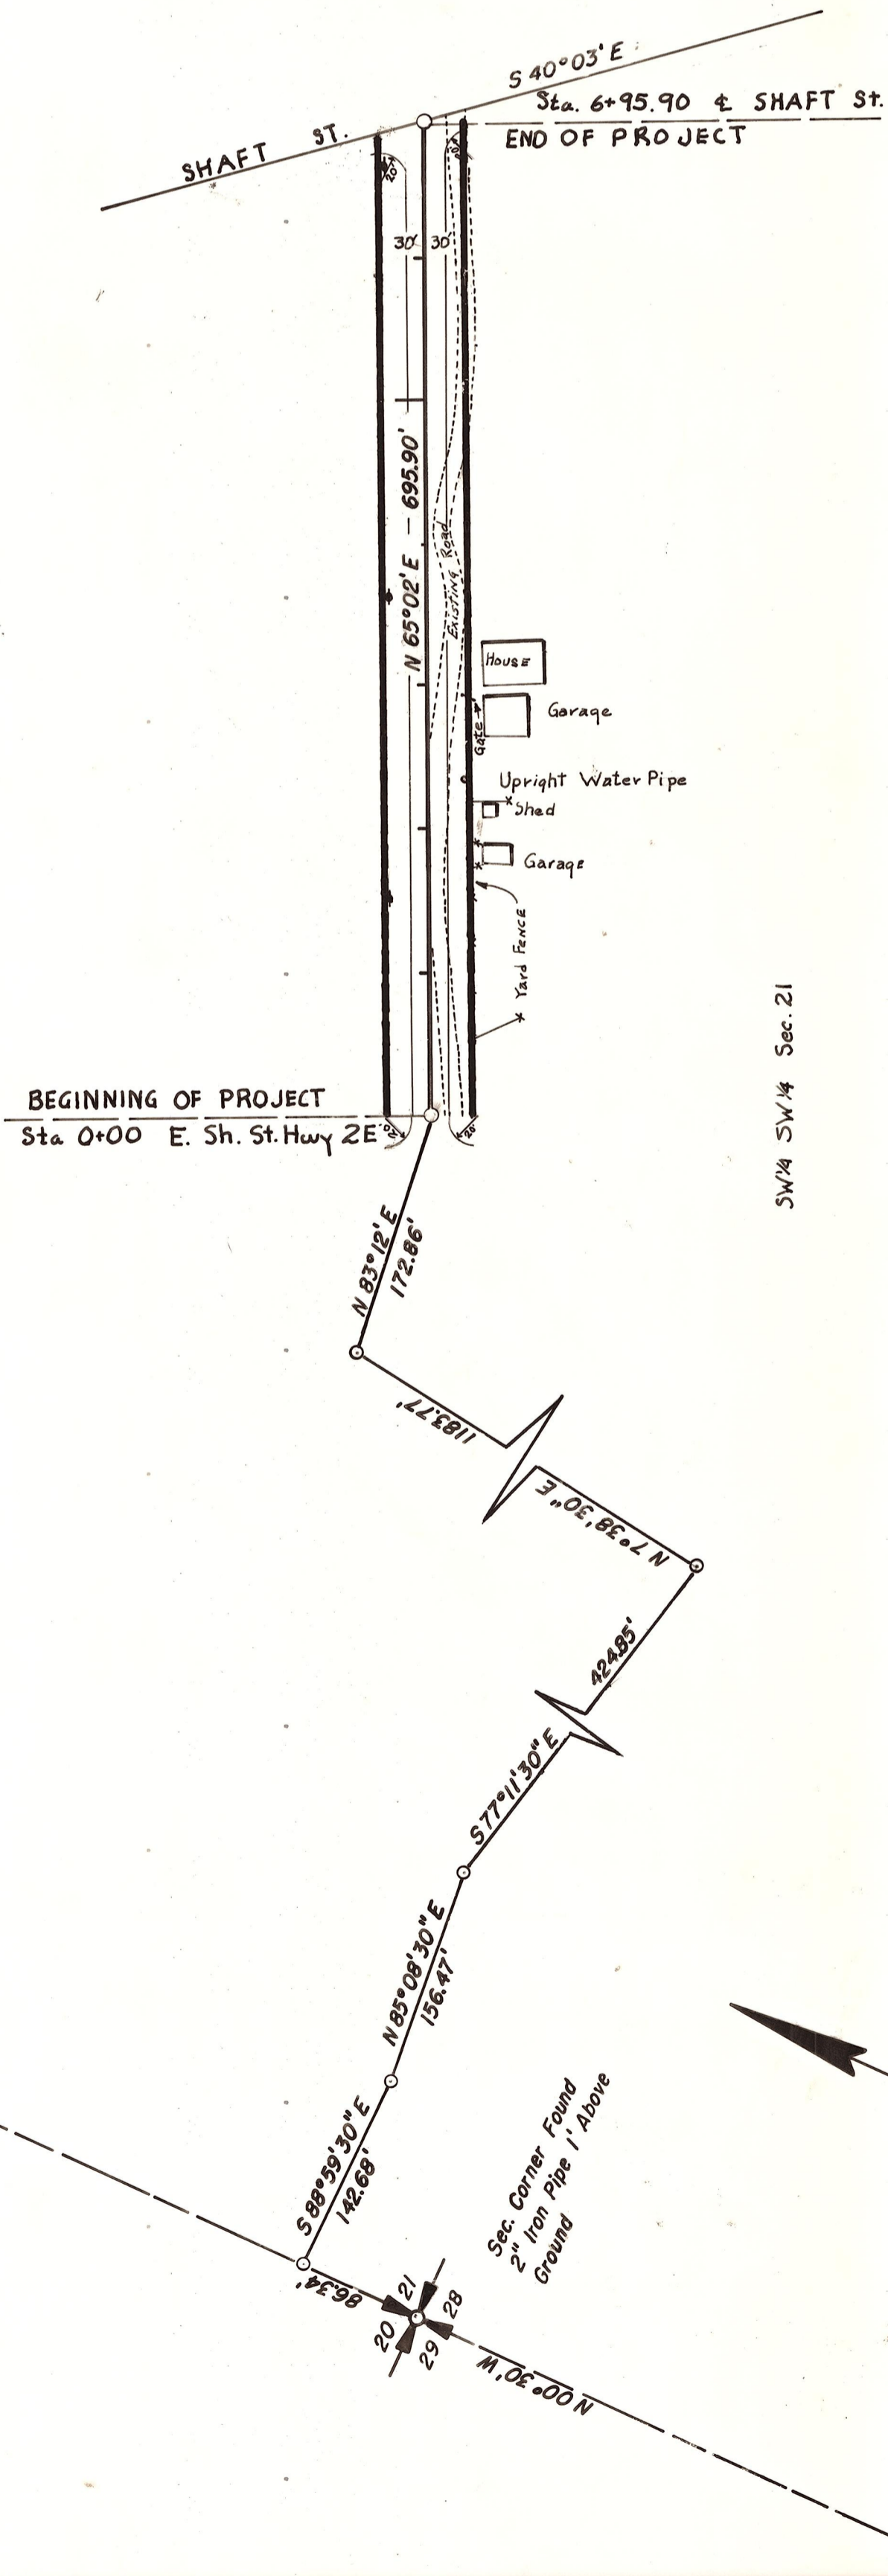

OFFICE OF COUNTY ROAD ENGINEER
KITTITAS COUNTY
 ELLENSBURG, WASHINGTON
CAREK ROAD
 STATE Hwy 2E To SHAFT ST.
 SCALE: H" = 100'
 V" = 1" = 10'
 DRAWN BY L.D.Y. DATE 12-7-66
 SHEET 1 OF 1
 APPROVED: *[Signature]* DATE 12-16-66
 COUNTY ROAD ENGINEER

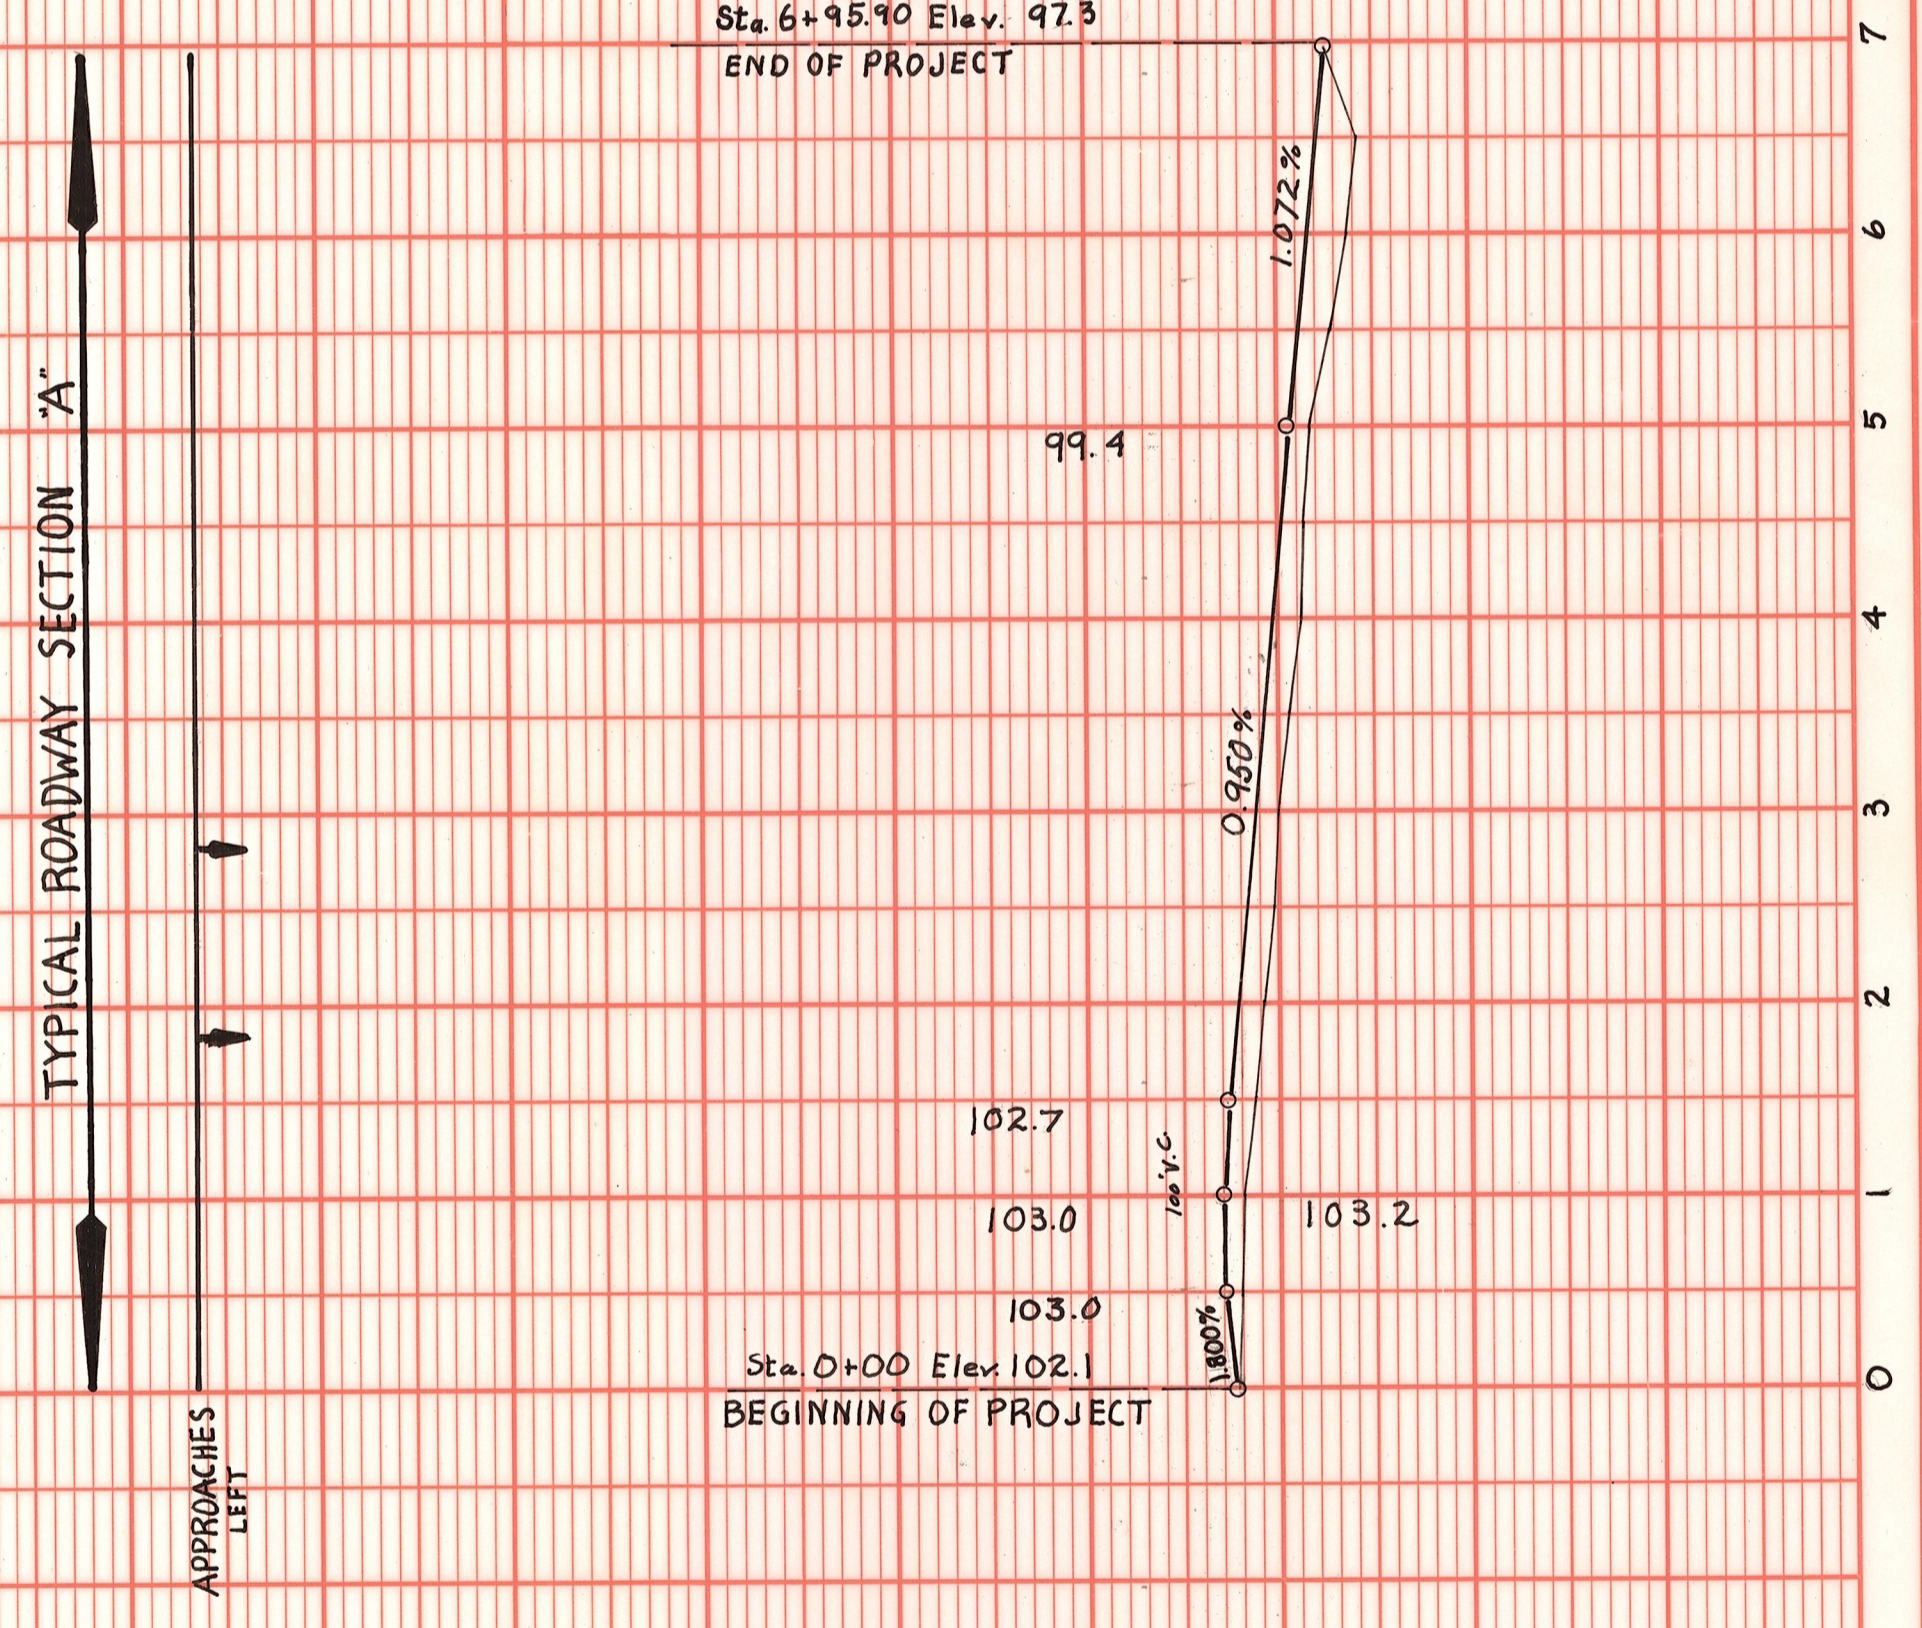

NO.	DATE	BY	REVISION

NO.	DATE	BY	REVISION