
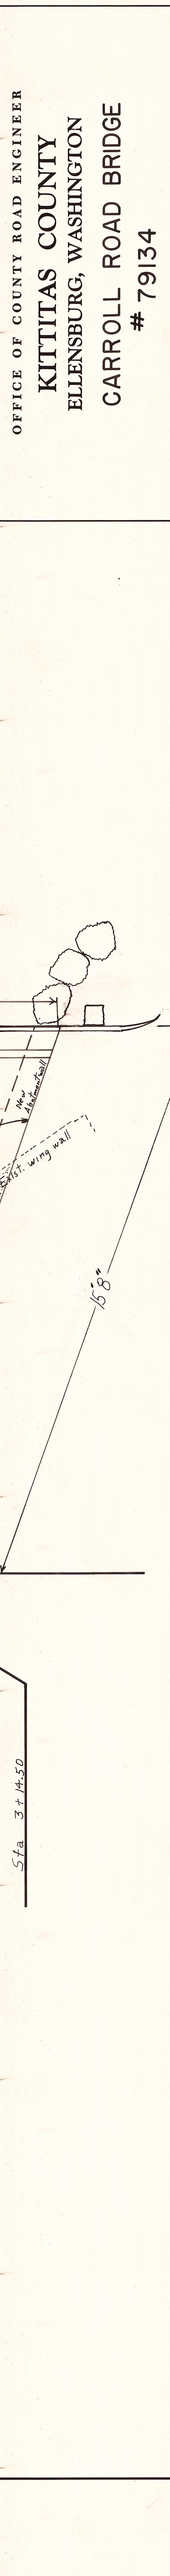


**PROFILE**  
NORTH SIDE

Note: Wing walls are to be cut to existing seat elevation, and footings poured as required. N.E. wing-abutment wall to be extended as shown. Hand placed rip-rap on N. side as required.

Guard rails spaced as shown to allow ditch bank access on West end.

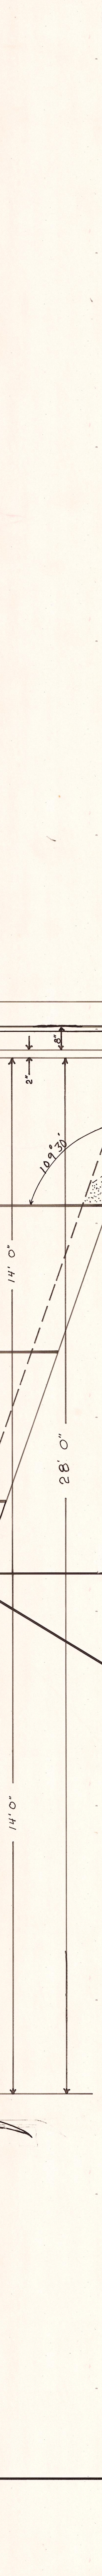

OFFICE OF COUNTY ROAD ENGINEER  
KITITAS COUNTY  
ELLENSBURG, WASHINGTON  
CARROLL ROAD BRIDGE  
# 79134

SCALE:  $\frac{1}{2}'' = 1'$  CRP 3-75-B  
DRAWN BY D.J.L. DATE March 1975 SHEET 1 OF 1  
APPROVED: *[Signature]* DATE 3/19/75  
COUNTY ENGINEER

Date	Revision	By
3-19-75	Dimension of N. Curb section	DJL
5-18-75	SM. angle on N. Curb section	DJL

PLAN