


BAR LIST - BENDING DETAILS						
CARIBOU CREEK - C.R.P. 212						
NO.	LOCATION	TYPE	BAR NUMBER SIZE	PIECES	LENGTH	A B C
WALL FOOTING						
1	TRANSVERSE	I	NO. 4	7	2' 7"	0' 7" 1' 4" 0' 8"
2	LONGITUDINAL	STR.	NO. 4	2	42' 0"	
30° WING WALLS						
3	WALL VERTICAL	III	NO. 5	18	8' 10"	1' 4" 7' 6"
4	WALL HORIZONTAL	STR.	NO. 4	14	8' 3"	
5	FOOTING LONGITUDINAL	STR.	NO. 4	4	4' 2"	
6	FOOTING LONGITUDINAL	STR.	NO. 5	4	5' 7"	
7	FOOTING LONGITUDINAL	I	NO. 5	4	6' 10"	5' 4" 1' 6"
8	FOOTING LONGITUDINAL	II	NO. 5	2	7' 1 1/2"	5' 7" 1' 6"
9	FOOTING LONGITUDINAL	II	NO. 5	2	7' 3"	6' 8" 1' 6"
10	FOOTING LONGITUDINAL	II	NO. 5	4	7' 8"	6' 2" 1' 6"
11	FOOTING TRANS. TOP	STR.	NO. 4	10	3' 6"	
12	FOOTING TRANS. BOTTOM	STR.	NO. 4	14	4' 1"	2' 4" 1' 9"
13	FOOTING TRANS. TOP	STR.	NO. 4	2	4' 0"	
14	FOOTING TRANS. BOTTOM	STR.	NO. 4	4	3' 1"	1' 4" 1' 9"
60° WING WALLS						
15	WALL VERTICAL	III	NO. 5	26	8' 10"	1' 4" 7' 6"
16	WALL HORIZONTAL	STR.	NO. 4	14	7' 2"	3' 8" 1' 9"
17	FOOTING LONGITUDINAL	STR.	NO. 4	4	6' 8"	5' 8" 1' 3"
18	FOOTING LONGITUDINAL	STR.	NO. 4	4	7' 7"	5' 6" 1' 1"
19	FOOTING LONGITUDINAL	STR.	NO. 4	4	8' 6"	5' 6" 3' 0"
20	FOOTING LONGITUDINAL	STR.	NO. 5	2	9' 0"	5' 9" 3' 3"
21	FOOTING LONGITUDINAL	STR.	NO. 5	2	9' 2"	5' 10" 3' 4"
22	FOOTING LONGITUDINAL	STR.	NO. 5	4	10' 1"	6' 4" 3' 9"
23	FOOTING TRANS. TOP	STR.	NO. 4	14	3' 6"	
24	FOOTING TRANS. BOTTOM	STR.	NO. 4	18	4' 1"	2' 4" 1' 9"
25	FOOTING TRANS. TOP	STR.	NO. 4	2	3' 7"	
26	FOOTING TRANS. TOP	STR.	NO. 4	2	3' 0"	
27	FOOTING TRANS. TOP	STR.	NO. 4	2	2' 9"	
28	FOOTING TRANS. TOP	STR.	NO. 4	2	2' 9"	
29	FOOTING TRANS. BOTTOM	STR.	NO. 4	2	3' 10"	2' 1" 1' 9"
30	FOOTING TRANS. BOTTOM	STR.	NO. 4	2	3' 6"	1' 9" 1' 9"
31	FOOTING TRANS. BOTTOM	STR.	NO. 4	2	3' 3"	1' 6" 1' 9"
32	FOOTING TRANS. BOTTOM	STR.	NO. 4	2	3' 2"	1' 3" 1' 9"

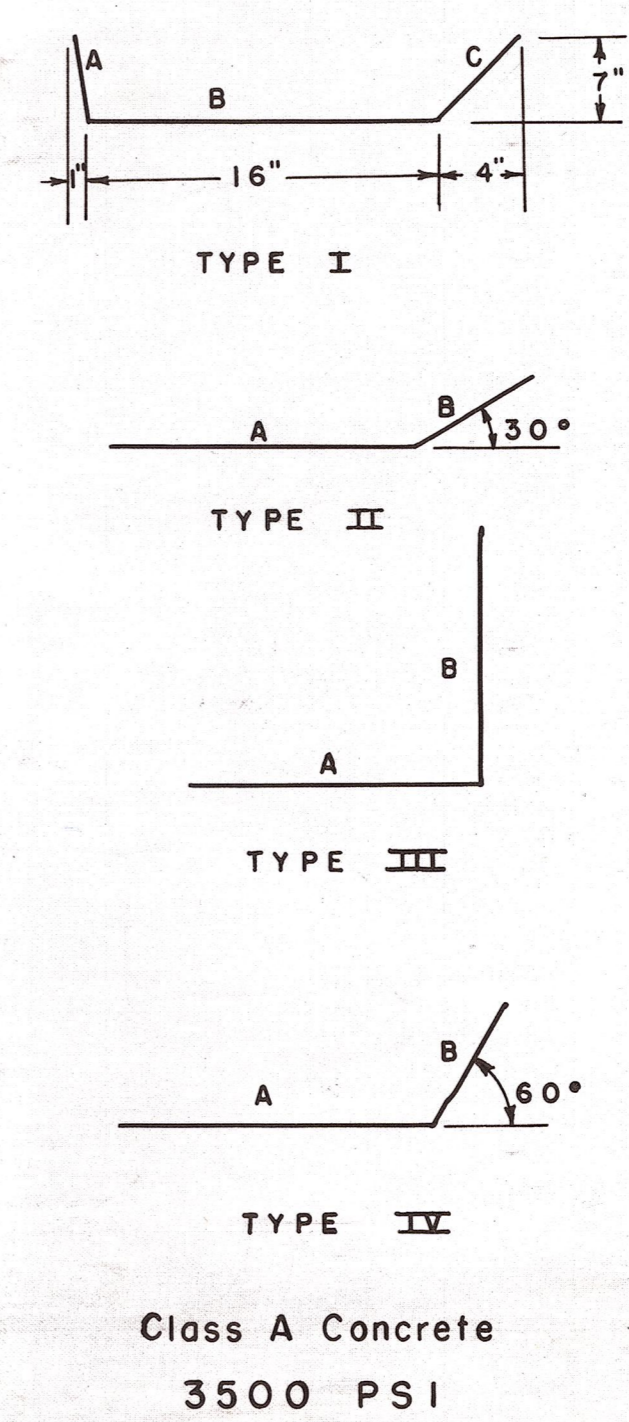

DENMARK HALL ROAD
BRIDGE OVER CARIBOU CREEK
COUNTY ROAD PROJECT NO. 212
KITITAS COUNTY
STATE OF WASHINGTON
SCALE AS SHOWN

Approved July 12, 1957

Smellie Stearns
COUNTY ROAD ENGINEER