


Railing Material


- 4 pes. 2" x 8" - 20'0" Fir lbr. Const. grade w/ 10% Std.
- 6 " 6" x 8" - 5'0" " " " " " " " "
- 24 Bolts 3/8" x 8" galv. mach. with 2 washers & nuts

Slab supplier to furnish all bolts listed below

- 1. 6 3/4" galv. bolts with embedded anchors.
- 2. 6 3/4" x 12" galv. bolts with nuts & washers.
- 3. Inter-connecting bolts, black.

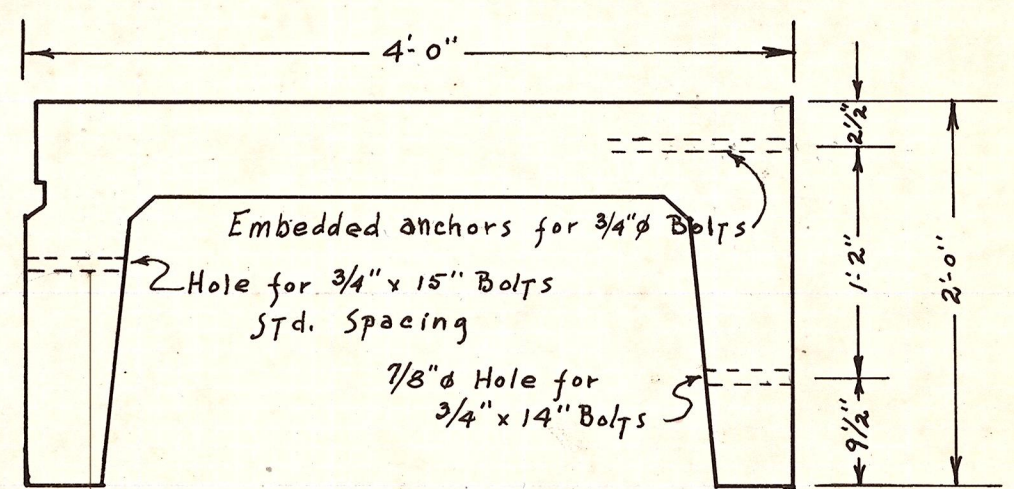

SECTION THRU OUTSIDE SLAB
Scale 1" = 1'-0"

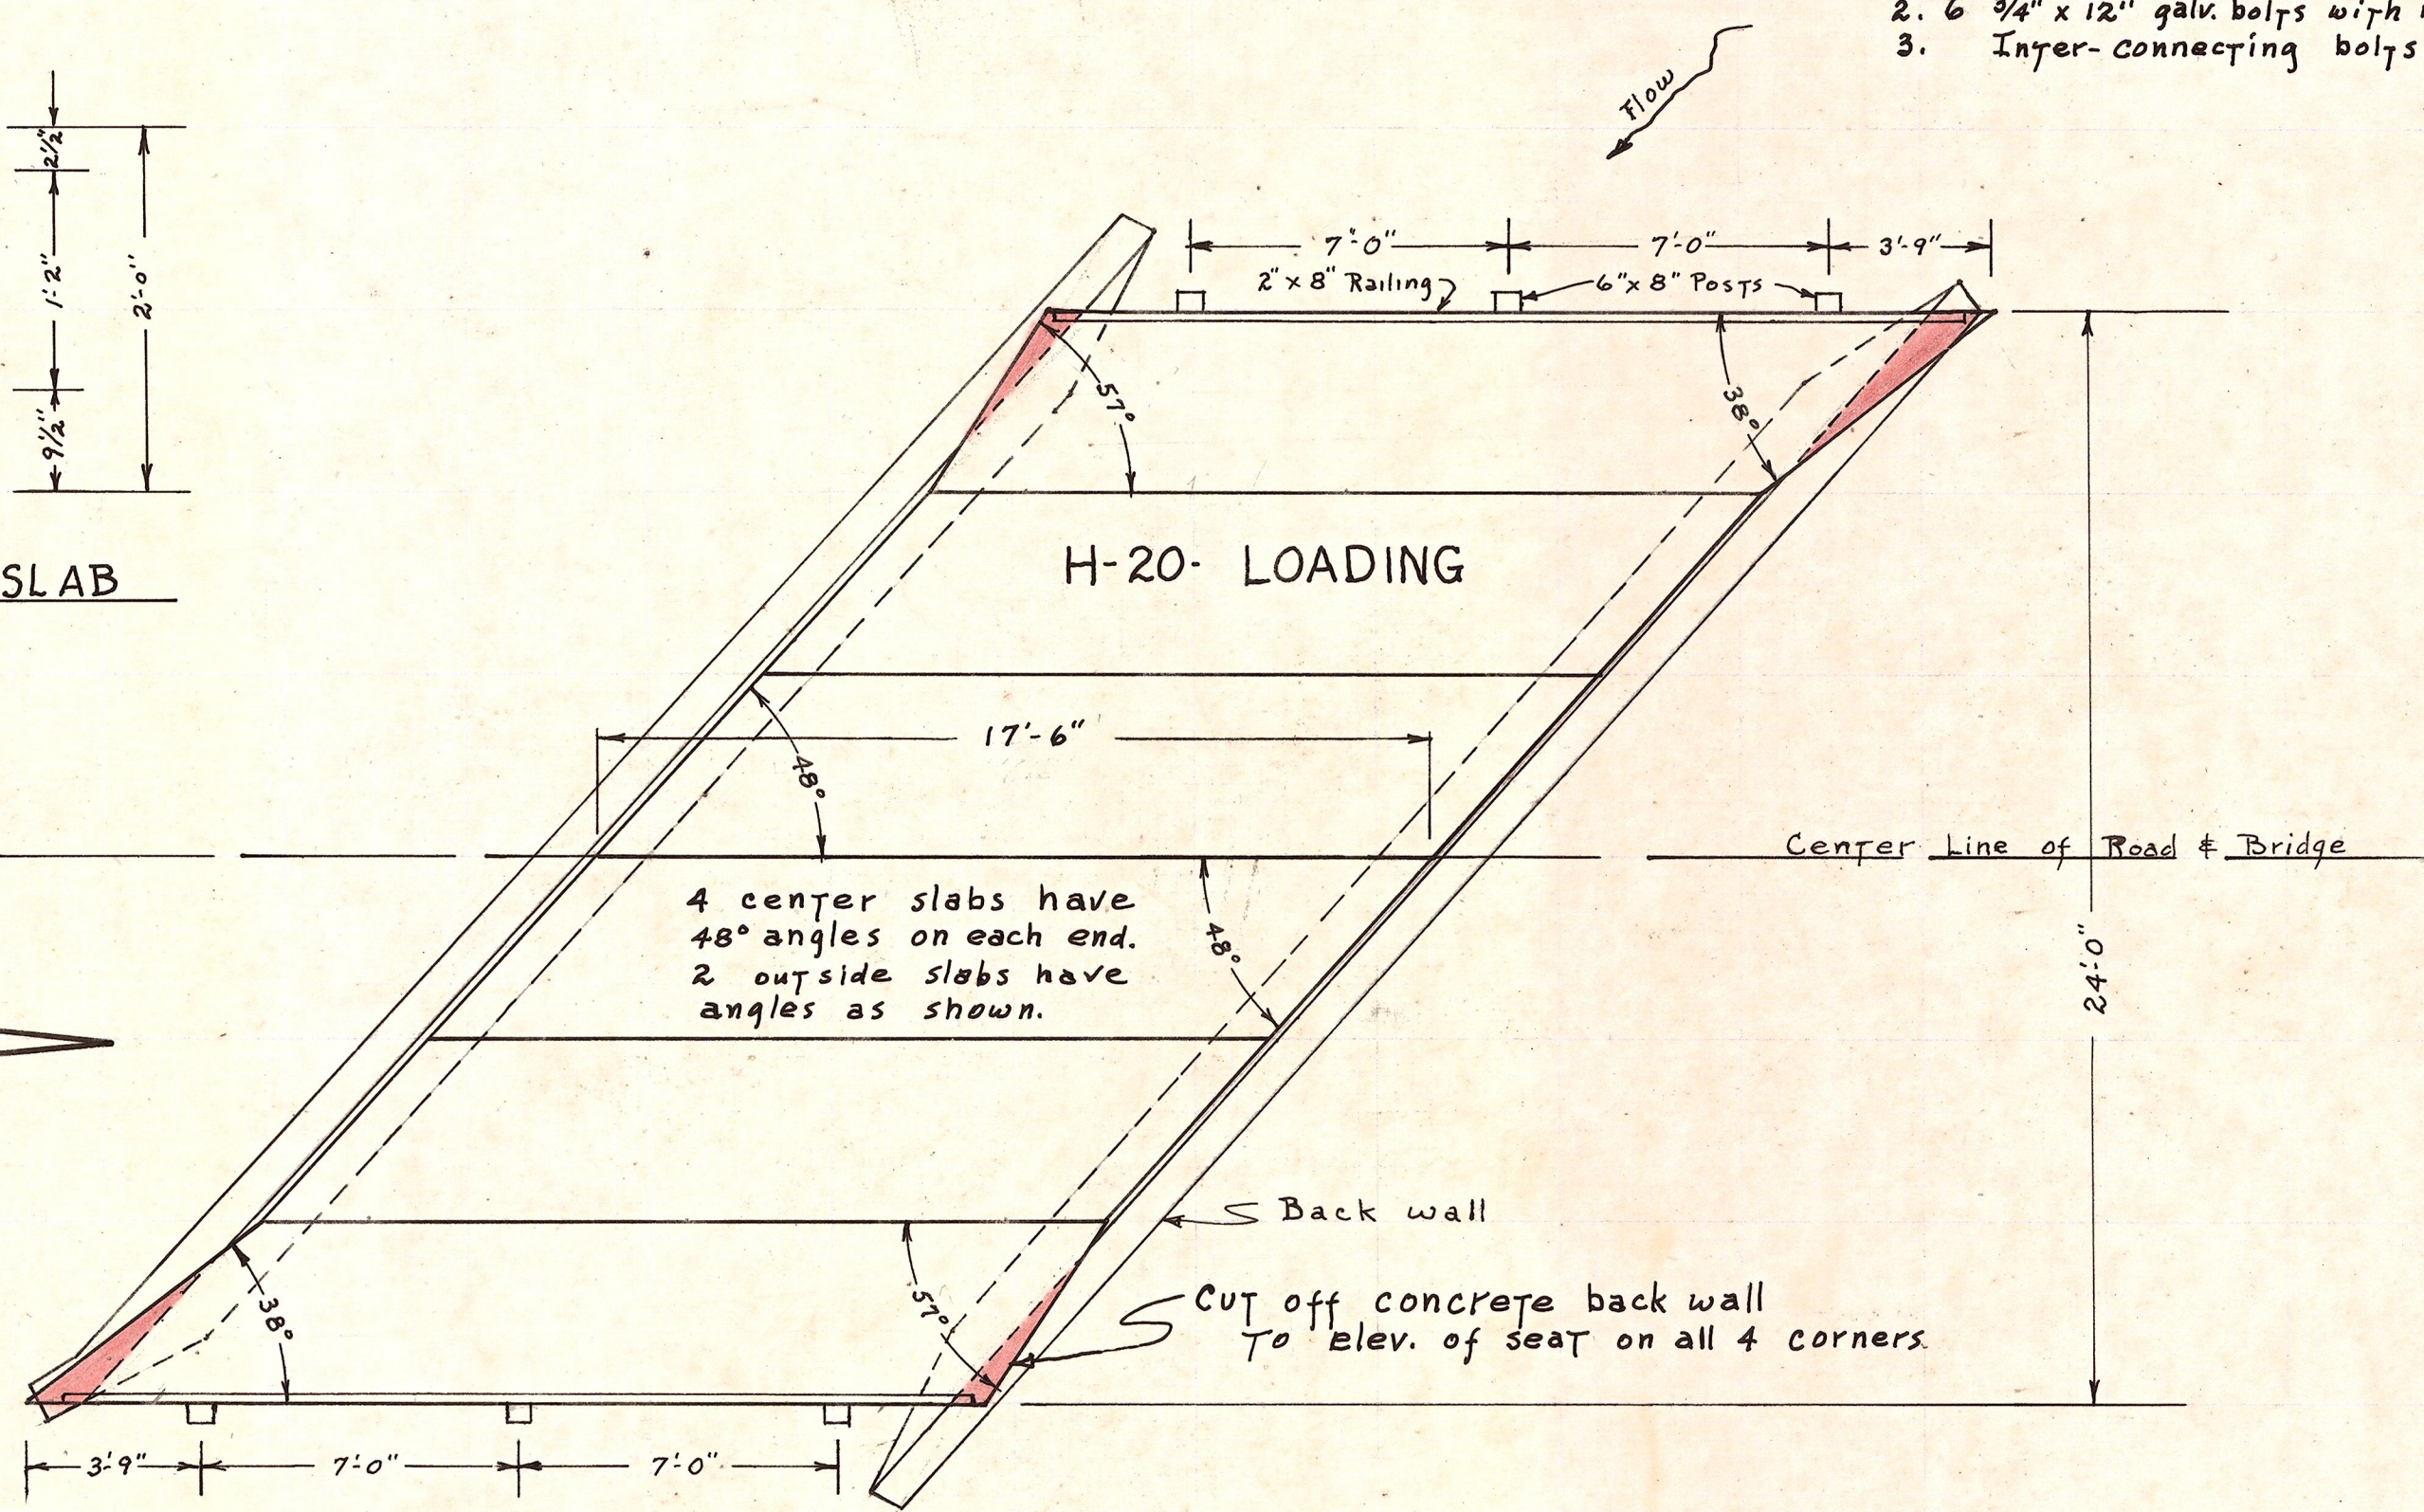

PLAN
Scale 1" = 4'-0"

MAP AND PROFILE
 COUNTY ROAD PROJECT NO. 1-64-K
 HANSON ROAD ROAD
 COUNTY ENGINEER KITTITAS COUNTY, WASH.
 ELLENSBURG, WASHINGTON
 BRIDGE No. 78043
 SHEET 5 OF 5 SHEETS

D. E. AKINS
 COUNTY ROAD ENGINEER