


TYPICAL SECTION

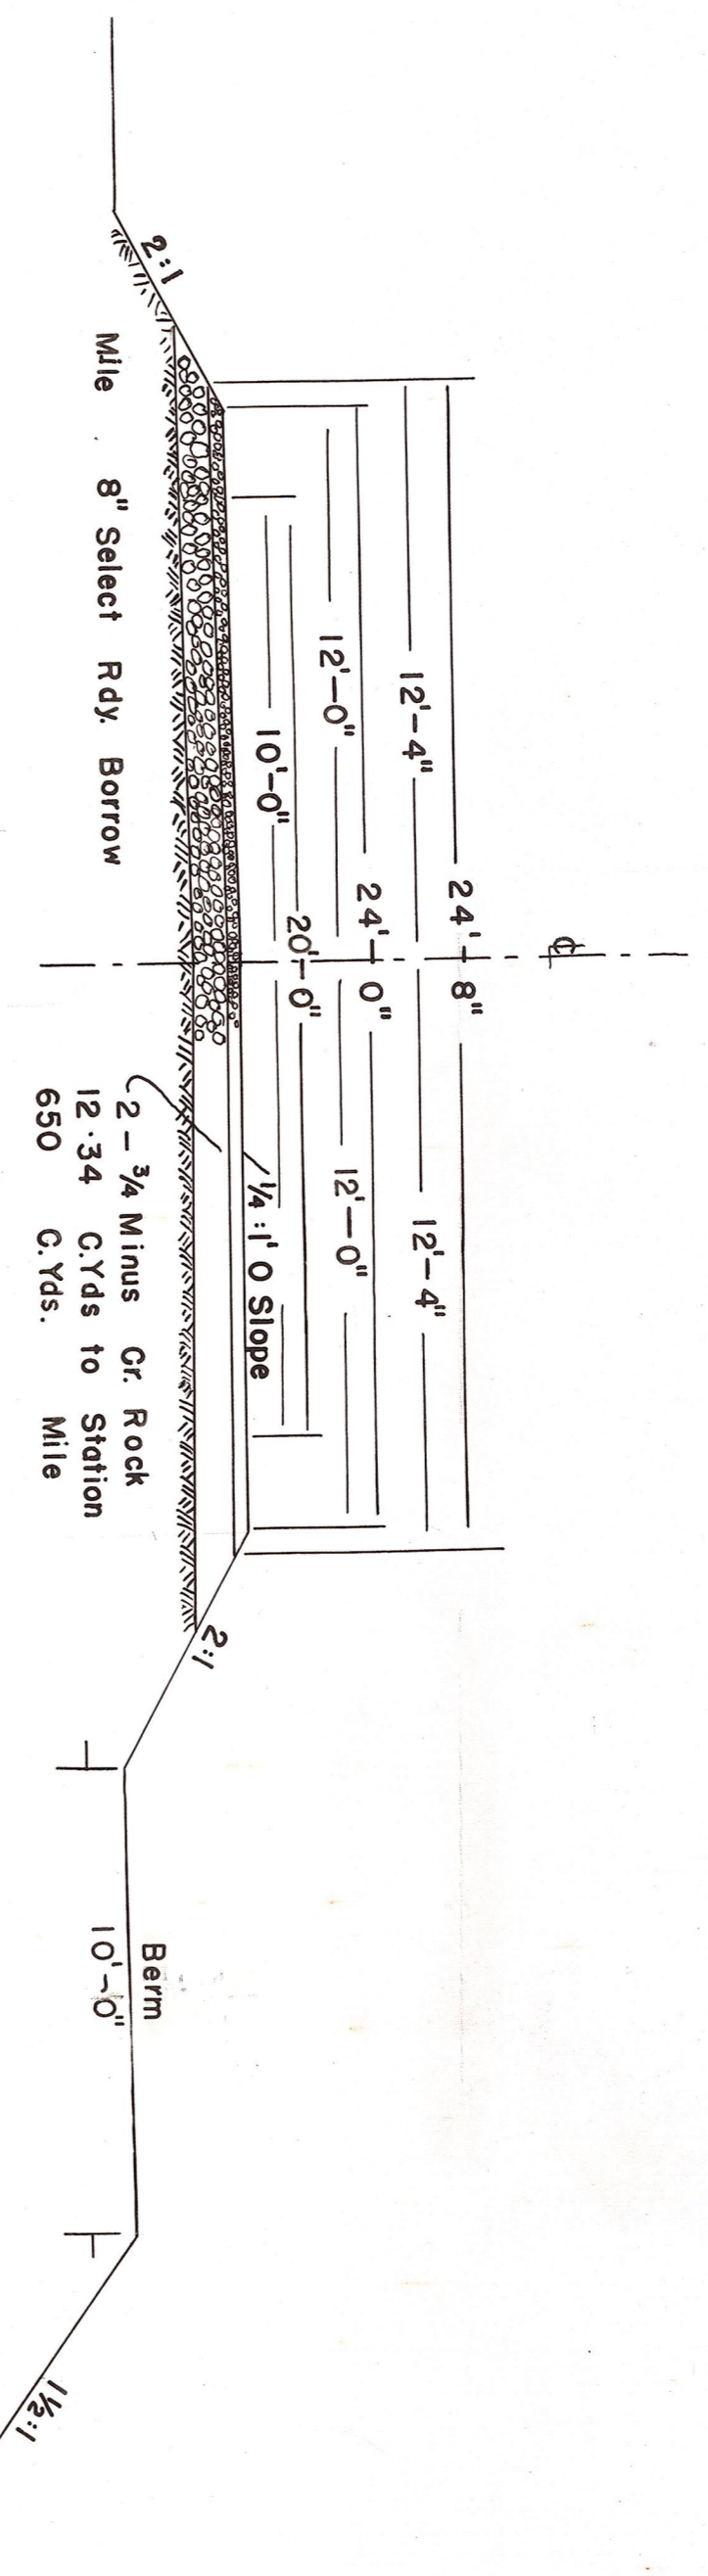

MILE		EXCAVATION		BORROW		SELECTED BORROW		CR. ROCK 3/4 MINUS IN PLACE		OVERHAUL		CONCRETE PLAIN		CONCRETE PLAIN		CONCRETE STD. REINF.		CONCRETE STD. REINF.		CONCRETE STD. REINF.		
CU. YDS.	CU. YDS.	COM.	CU. YDS.	CU. YDS.	CU. YDS.	CU. YDS.	CU. YDS.	CU. YDS.	CU. YDS.	CU. YDS.	CU. YDS.	CU. YDS.	CU. YDS.	CU. YDS.	CU. YDS.	CU. YDS.	CU. YDS.	CU. YDS.	CU. YDS.	CU. YDS.	CU. YDS.	
37	2300		3950	3560				670	1550	232.60	180	180	66	66	117	69	30					
2 (PART)	20		7000	3553				670	3430	35.72	180	180	66	66	117	69	30					
TOTAL	57		10,950	7113				1340	4980	268.32	180	180	66	66	117	69	30					

KITITAS COUNTY

STATE OF WASHINGTON
COUNTY ROAD PROJECT NO. 49-H

VERTICAL ONE INCH = 20 FEET
SCALE HORIZONTAL ONE INCH = 200 FEET

APPROVED COUNTY COMMISSIONERS

[Signatures]
CHAIRMAN
MEMBER
MEMBER