
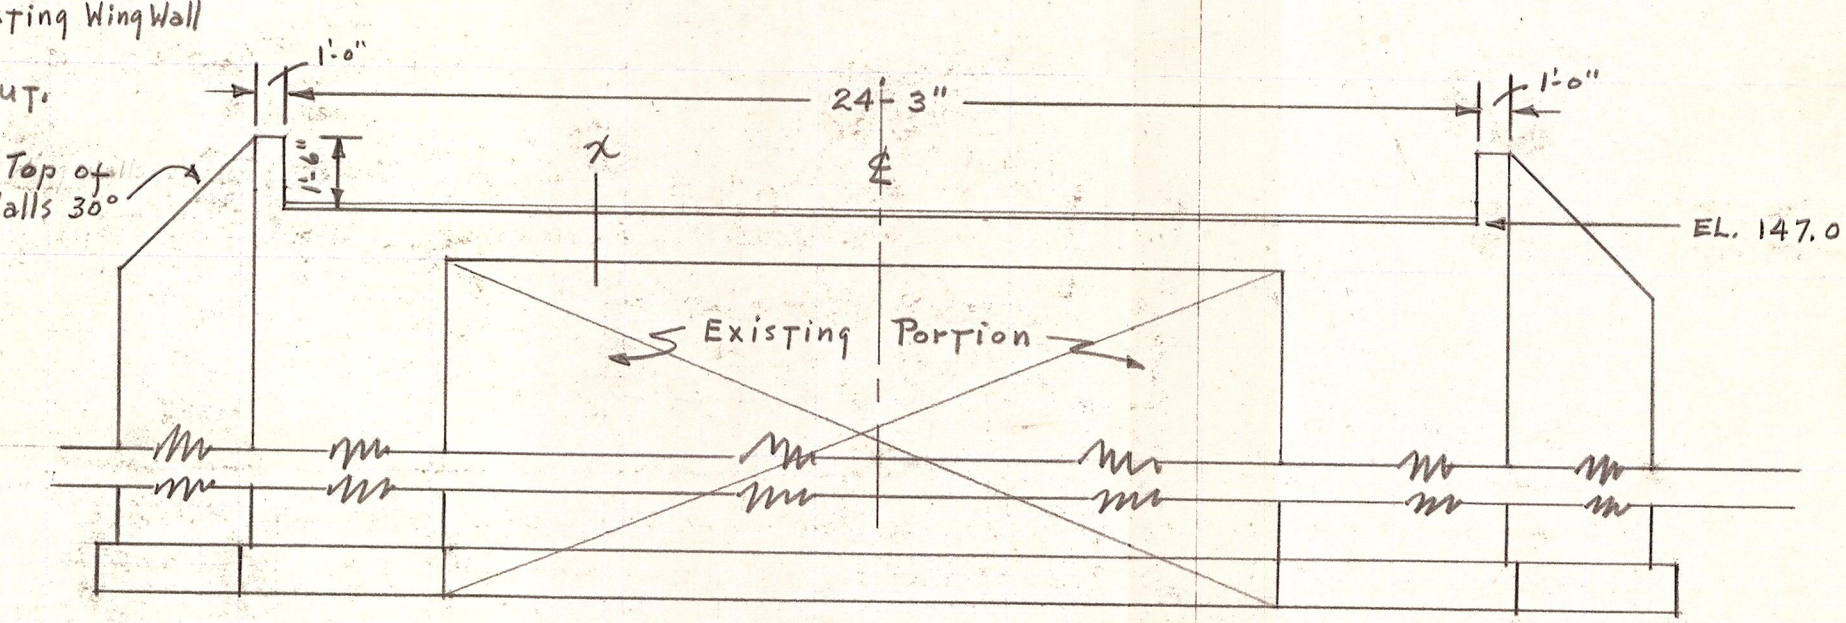



**Reverse Angle for North Side Railing Holes**  
Scale 1" = 2'-0"

**Note - Slab Supplier to furnish all bolts with nuts & washers**

1. 6 Embedded bolts, galv.
2. 6 Loose bolts, galv.
3. ALL inter-connecting bolts

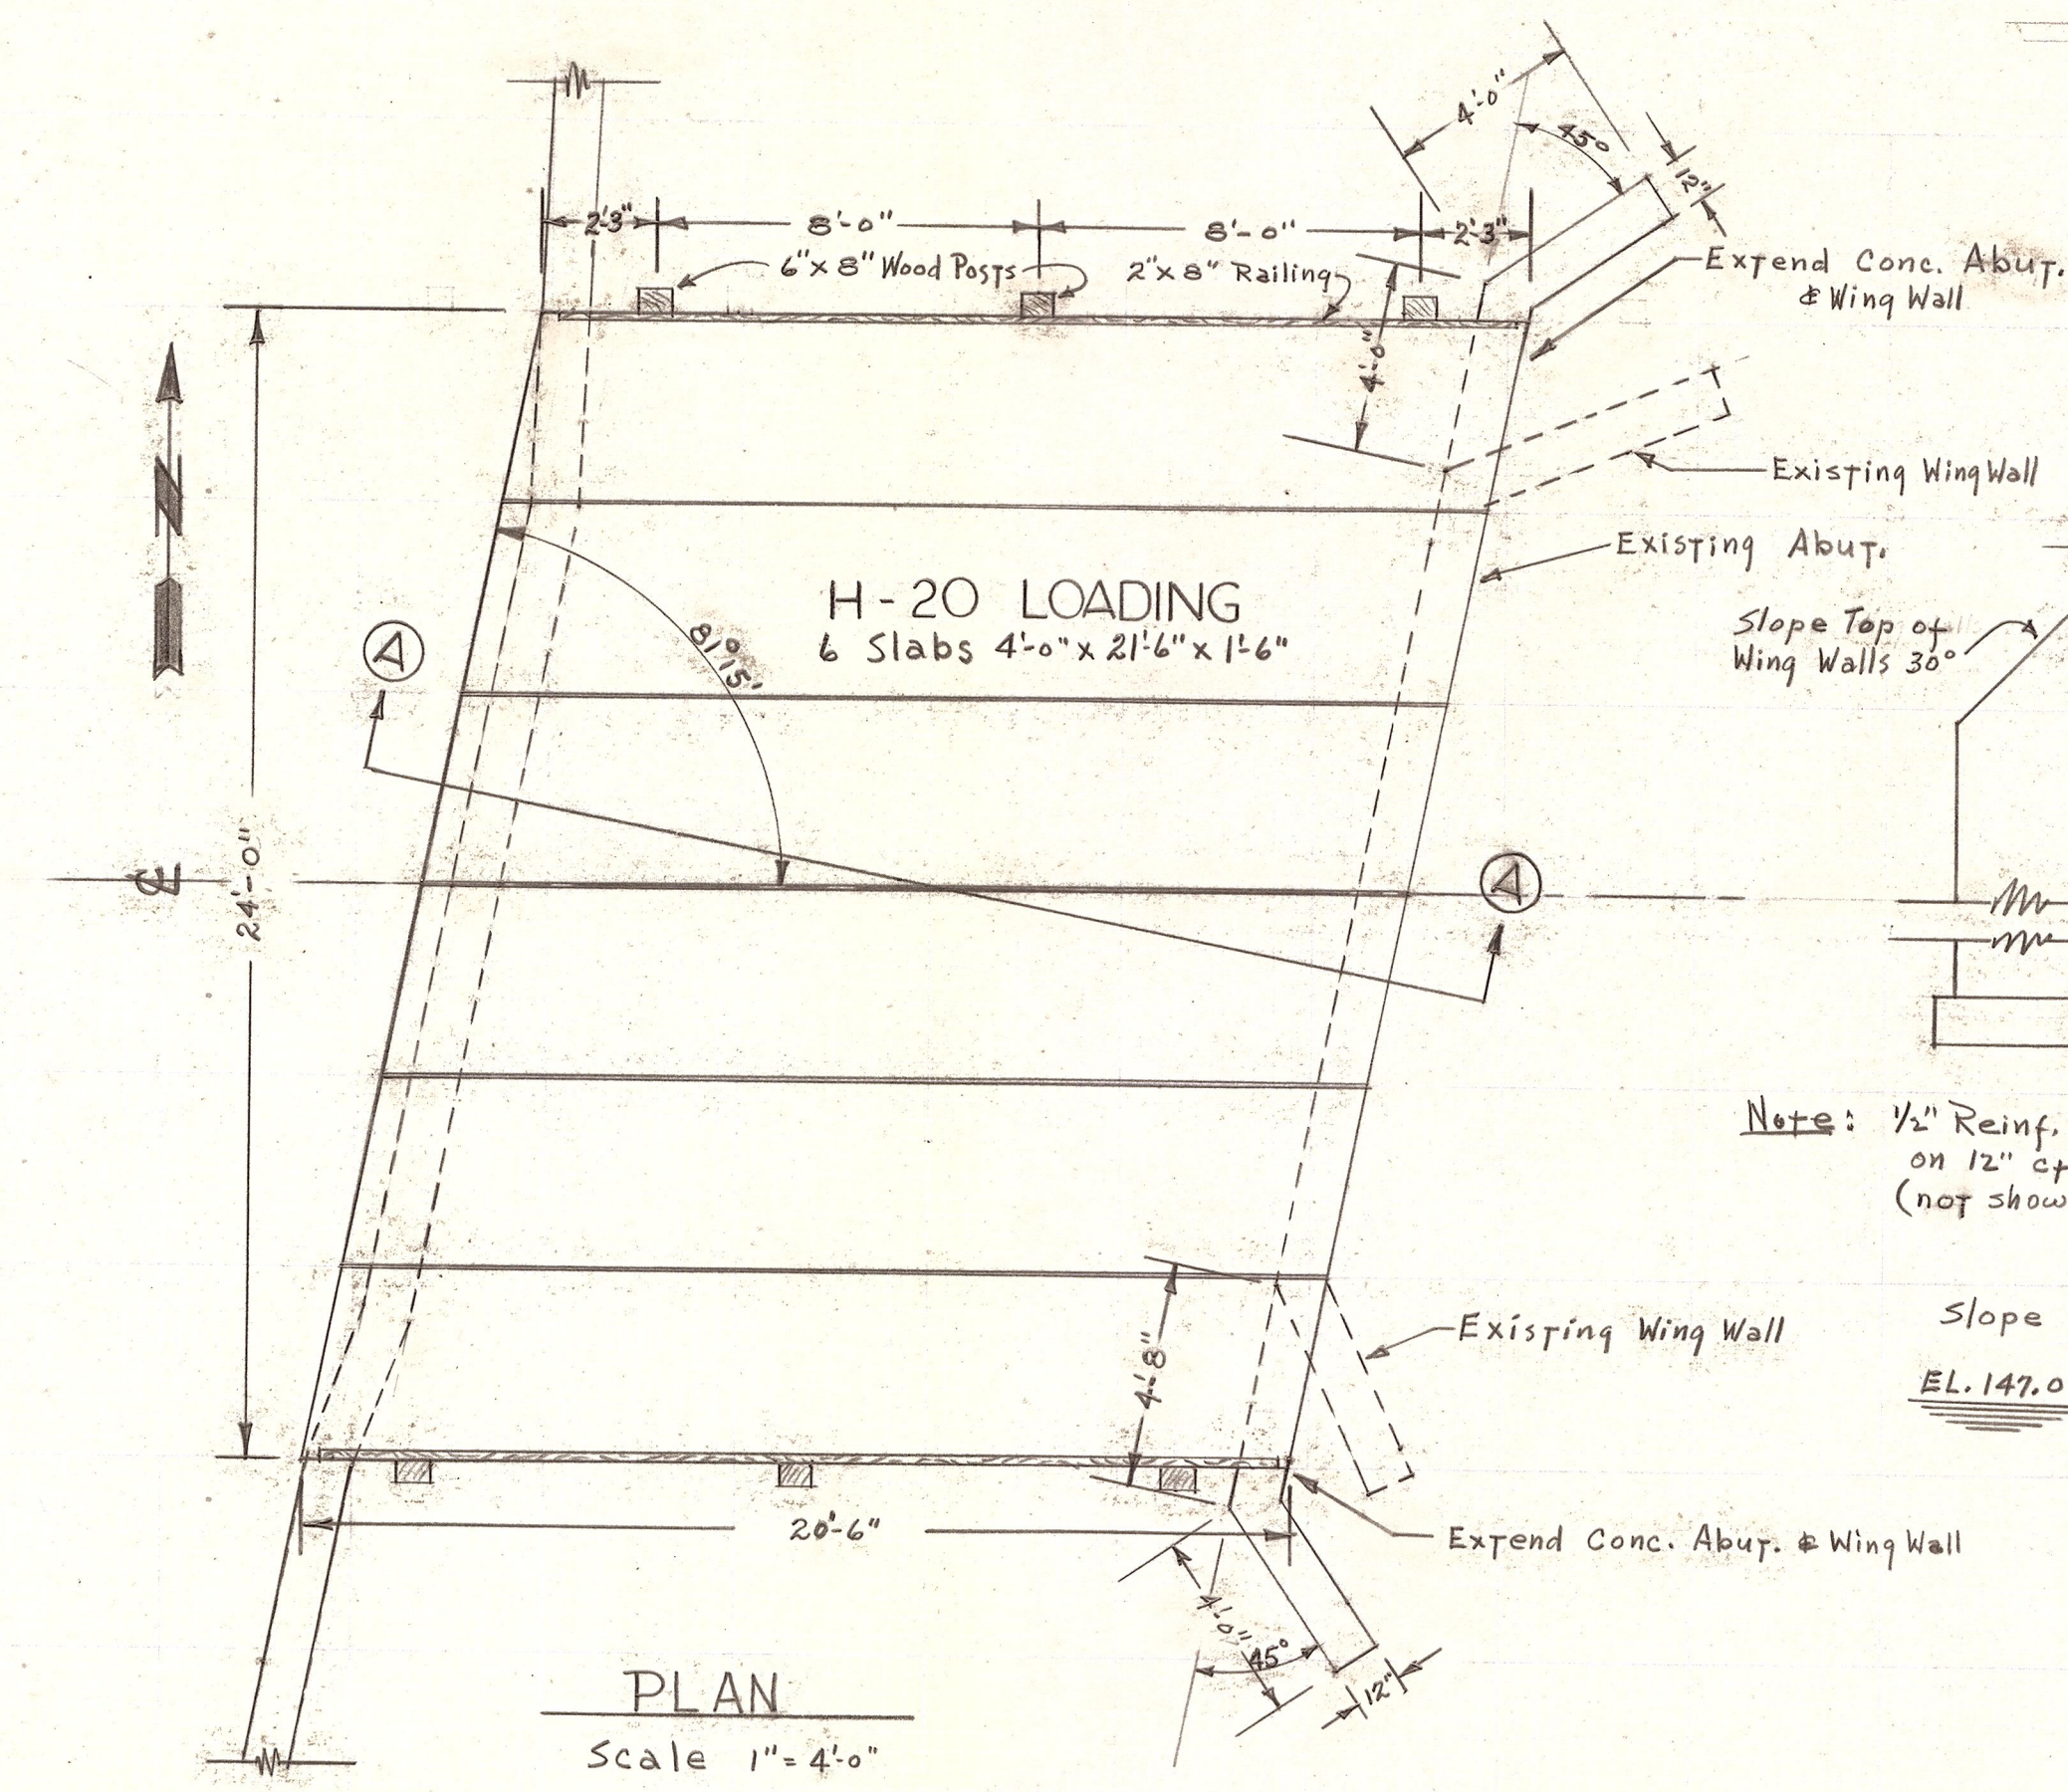

**Note:** 1/2" Reinf. Steel in Walls on 12" ctrs. Hor. & Vert. (not shown)

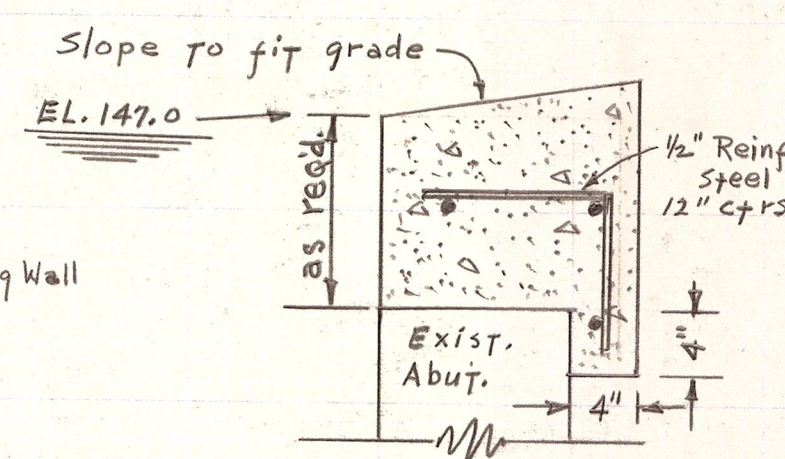

MAP AND PROFILE  
**COUNTY ROAD PROJECT NO. 4-64**  
**HUNGRY JUNCTION ROAD**  
 COUNTY ENGINEER KITTITAS COUNTY, WASH.  
 ELLENSBURG, WASHINGTON

SHEET 1 OF 1 SHEETS

**D.E. AKINS**  
 COUNTY ROAD ENGINEER

**BRIDGE NO. 88156**  
 APRIL 1964